


[01] PROPOSED SECTION AA' @1:100

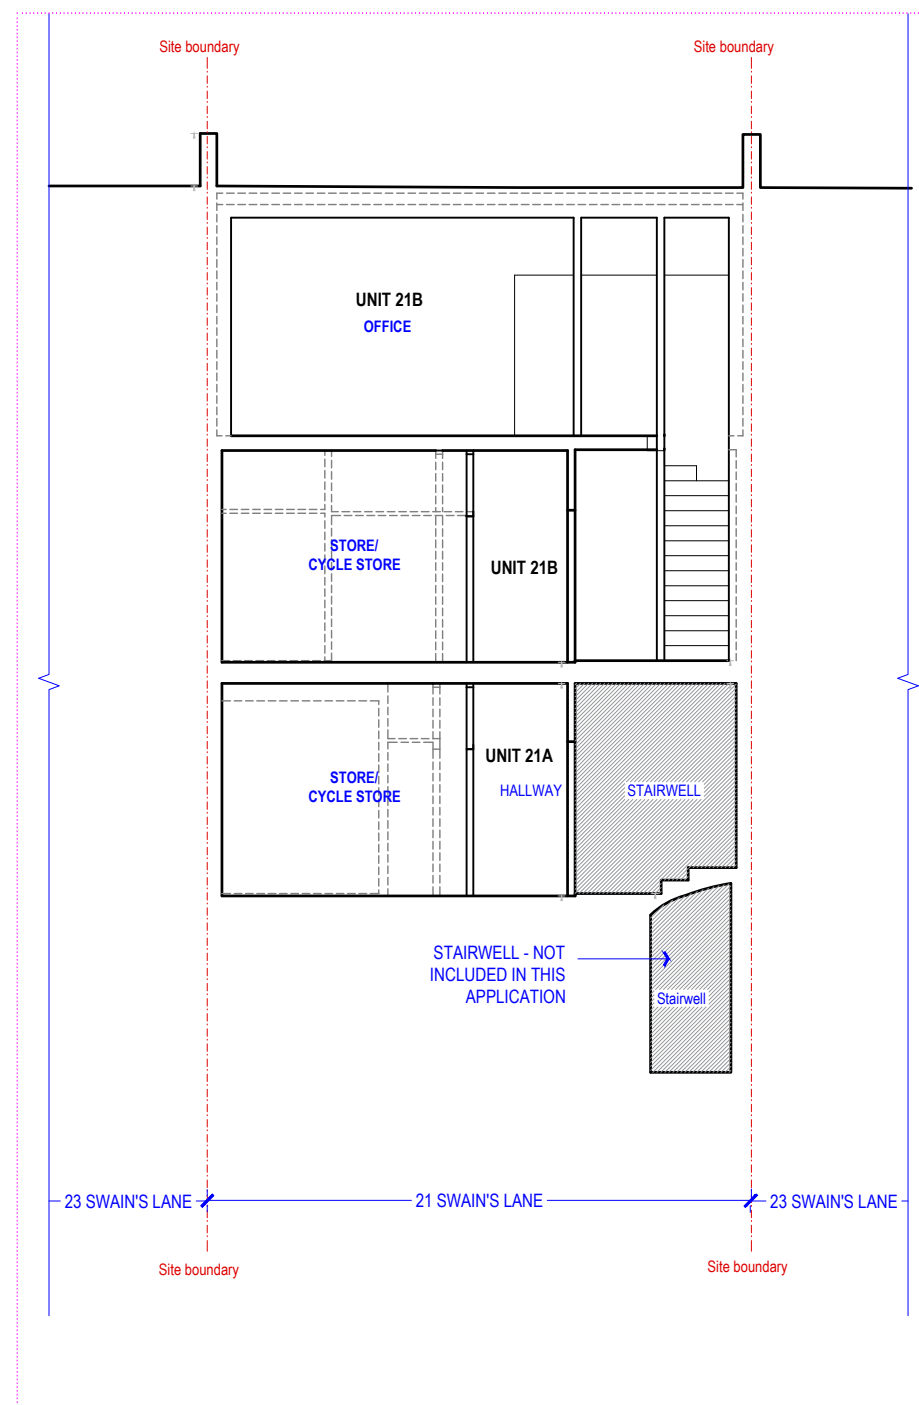

[02] PROPOSED SECTION BB' @1:100

21A & 21B SWAIN'S LANE

DRAWING NAME:

PROPOSED SECTIONS AA' & BB'

PROJECT NO: DRAWING NO:

REVISION:

SCALE @ SIZE:

1823

P04-00

—

1:100 @ A3

START DATE:

FIRST AUTHOR: