




GND FL PLAN @ 1:100

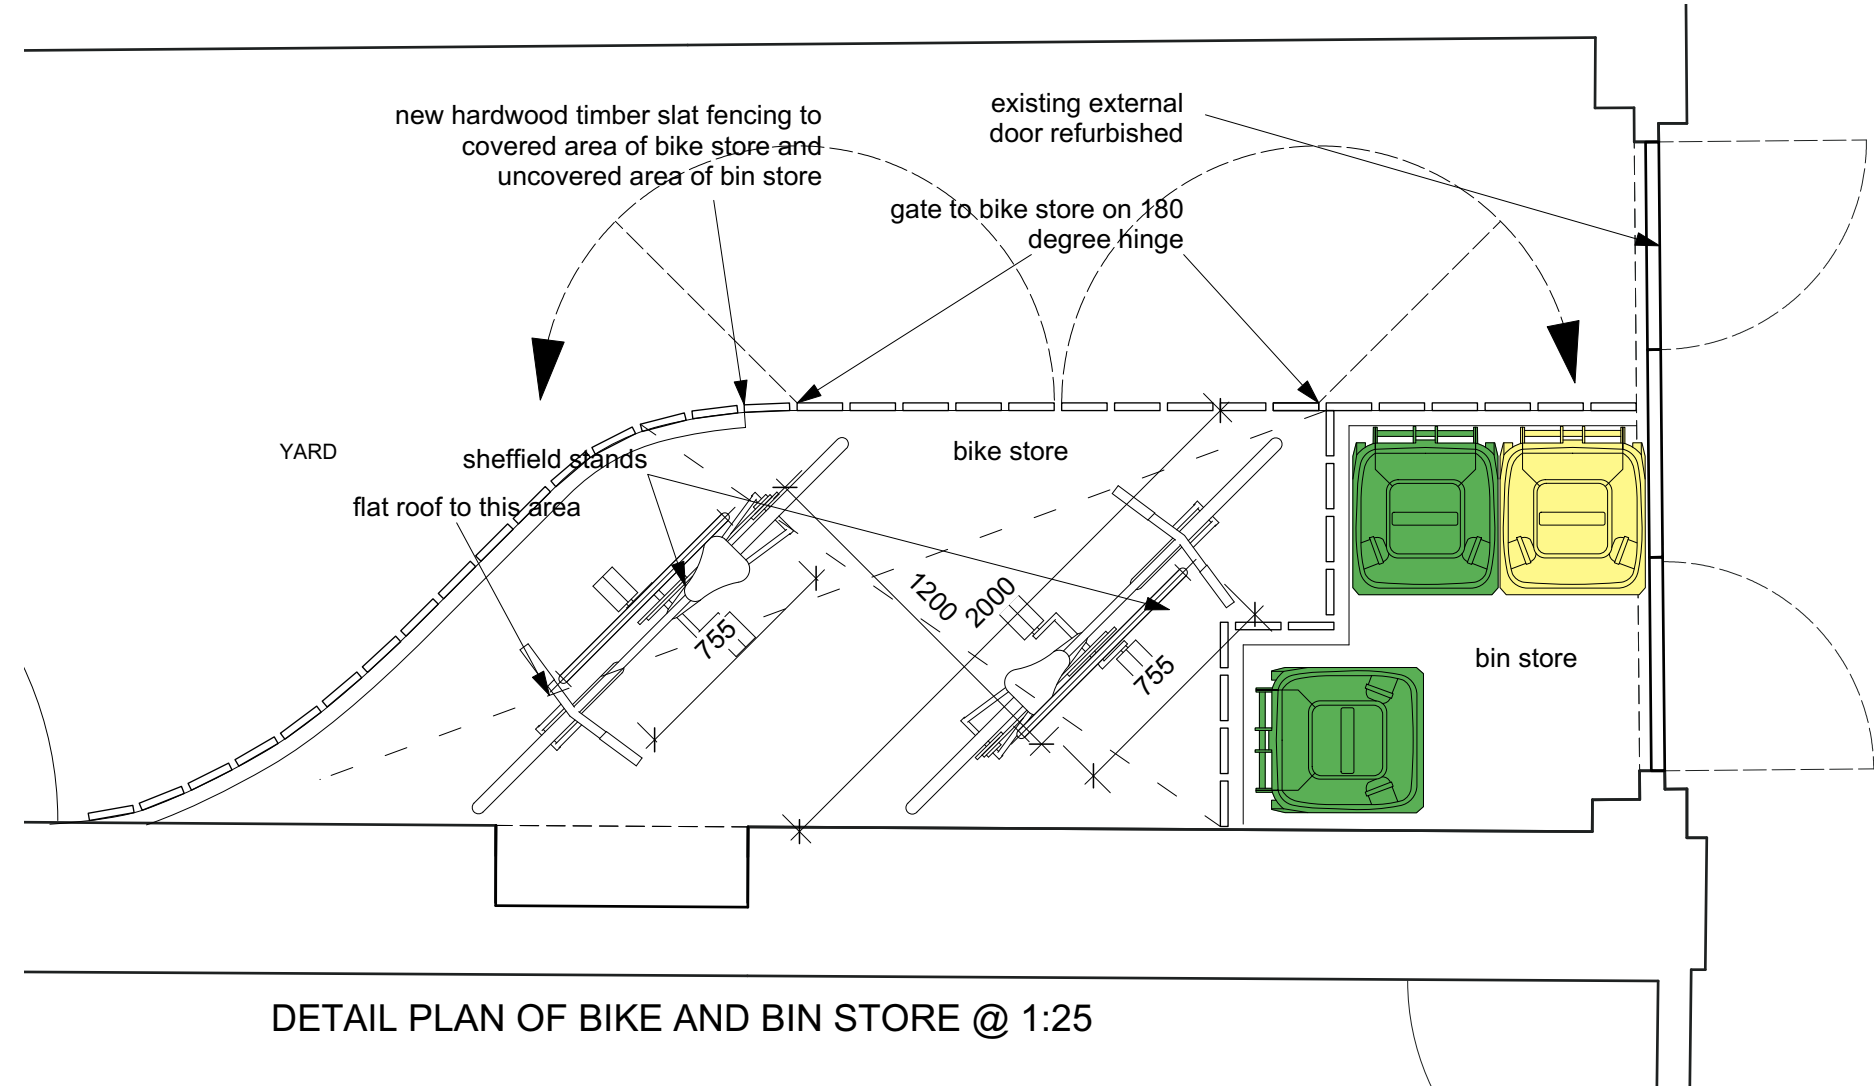


DETAIL PLAN OF BIKE AND BIN STORE @ 1:25

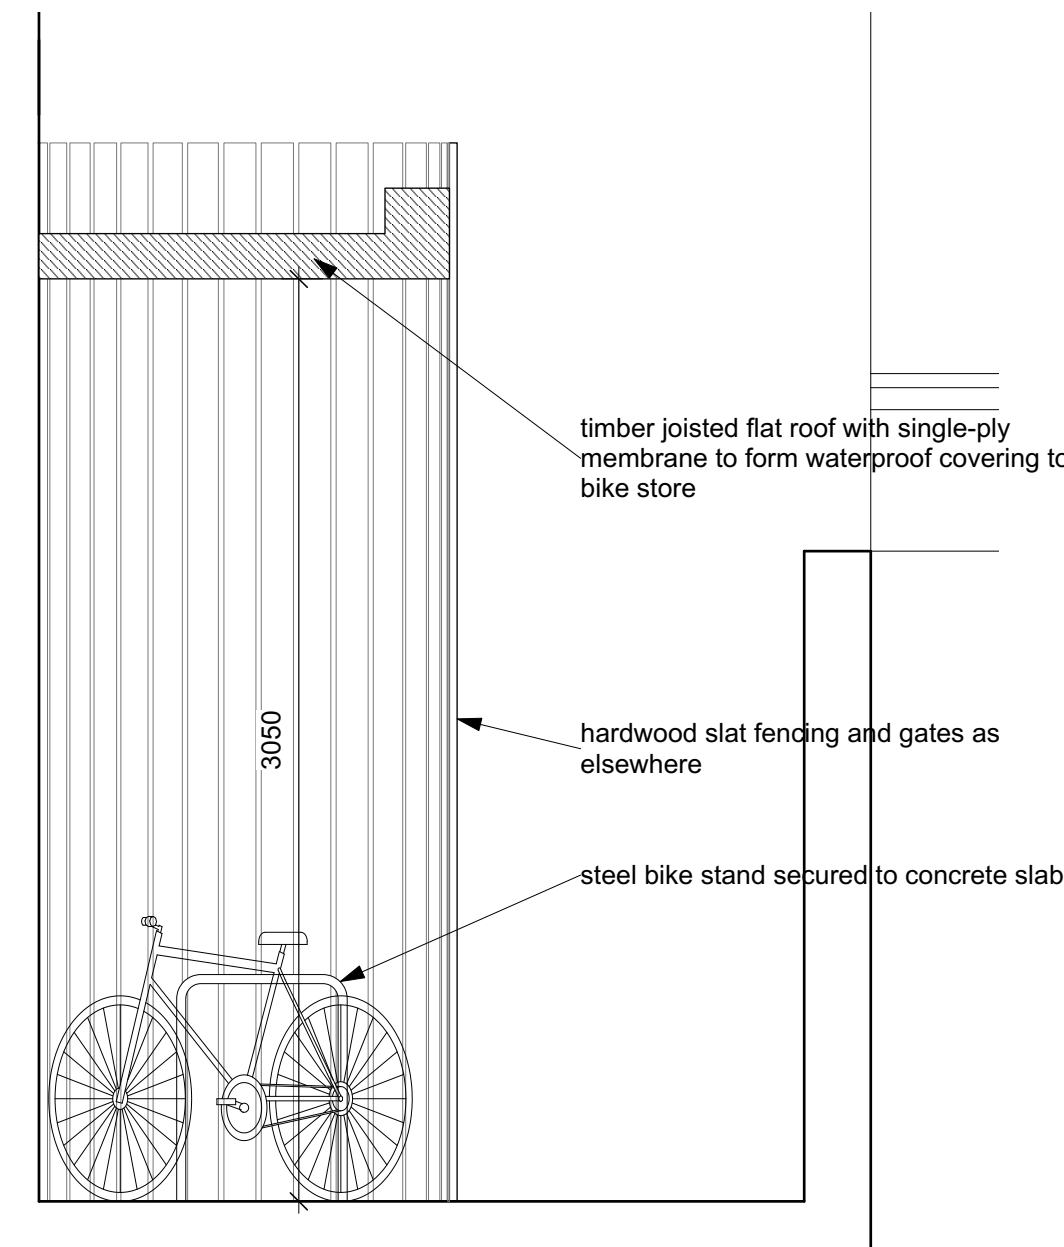

DETAIL SECTION THRO BIKE STORE @ 1:25

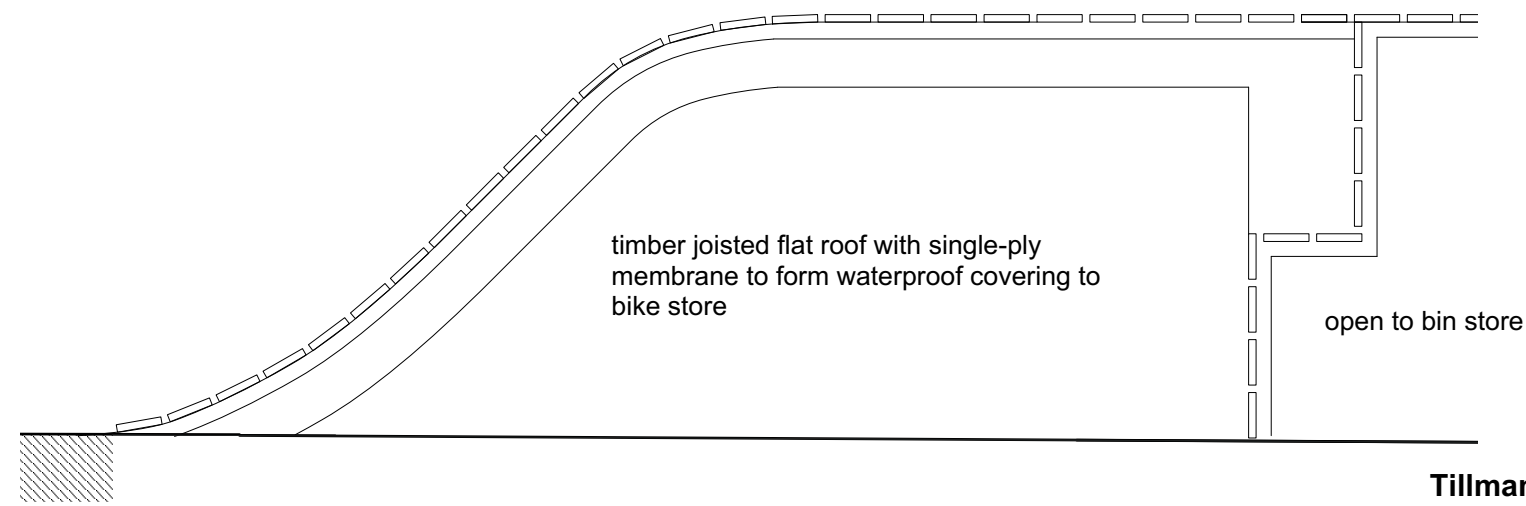

ROOF PLAN OF BIKE AND BIN STORE @ 1:25

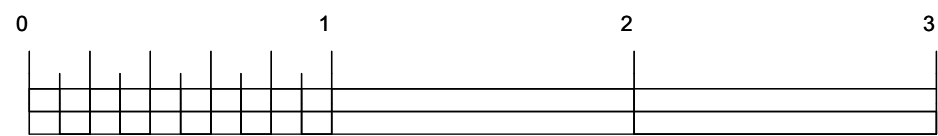

Scale in Meters @ 1:20

**Tillman Architects** ©

E keith.tillman@me.com

**Title**  
ground floor plan as proposed

**Project**  
Refurbishment and Alterations to  
30 Albany Street  
London NW1  
for  
Artichoke Heart Ltd

240  
02-02  
G

1:100 &  
1:25  
@A3

Oct  
16