




BASEMENT

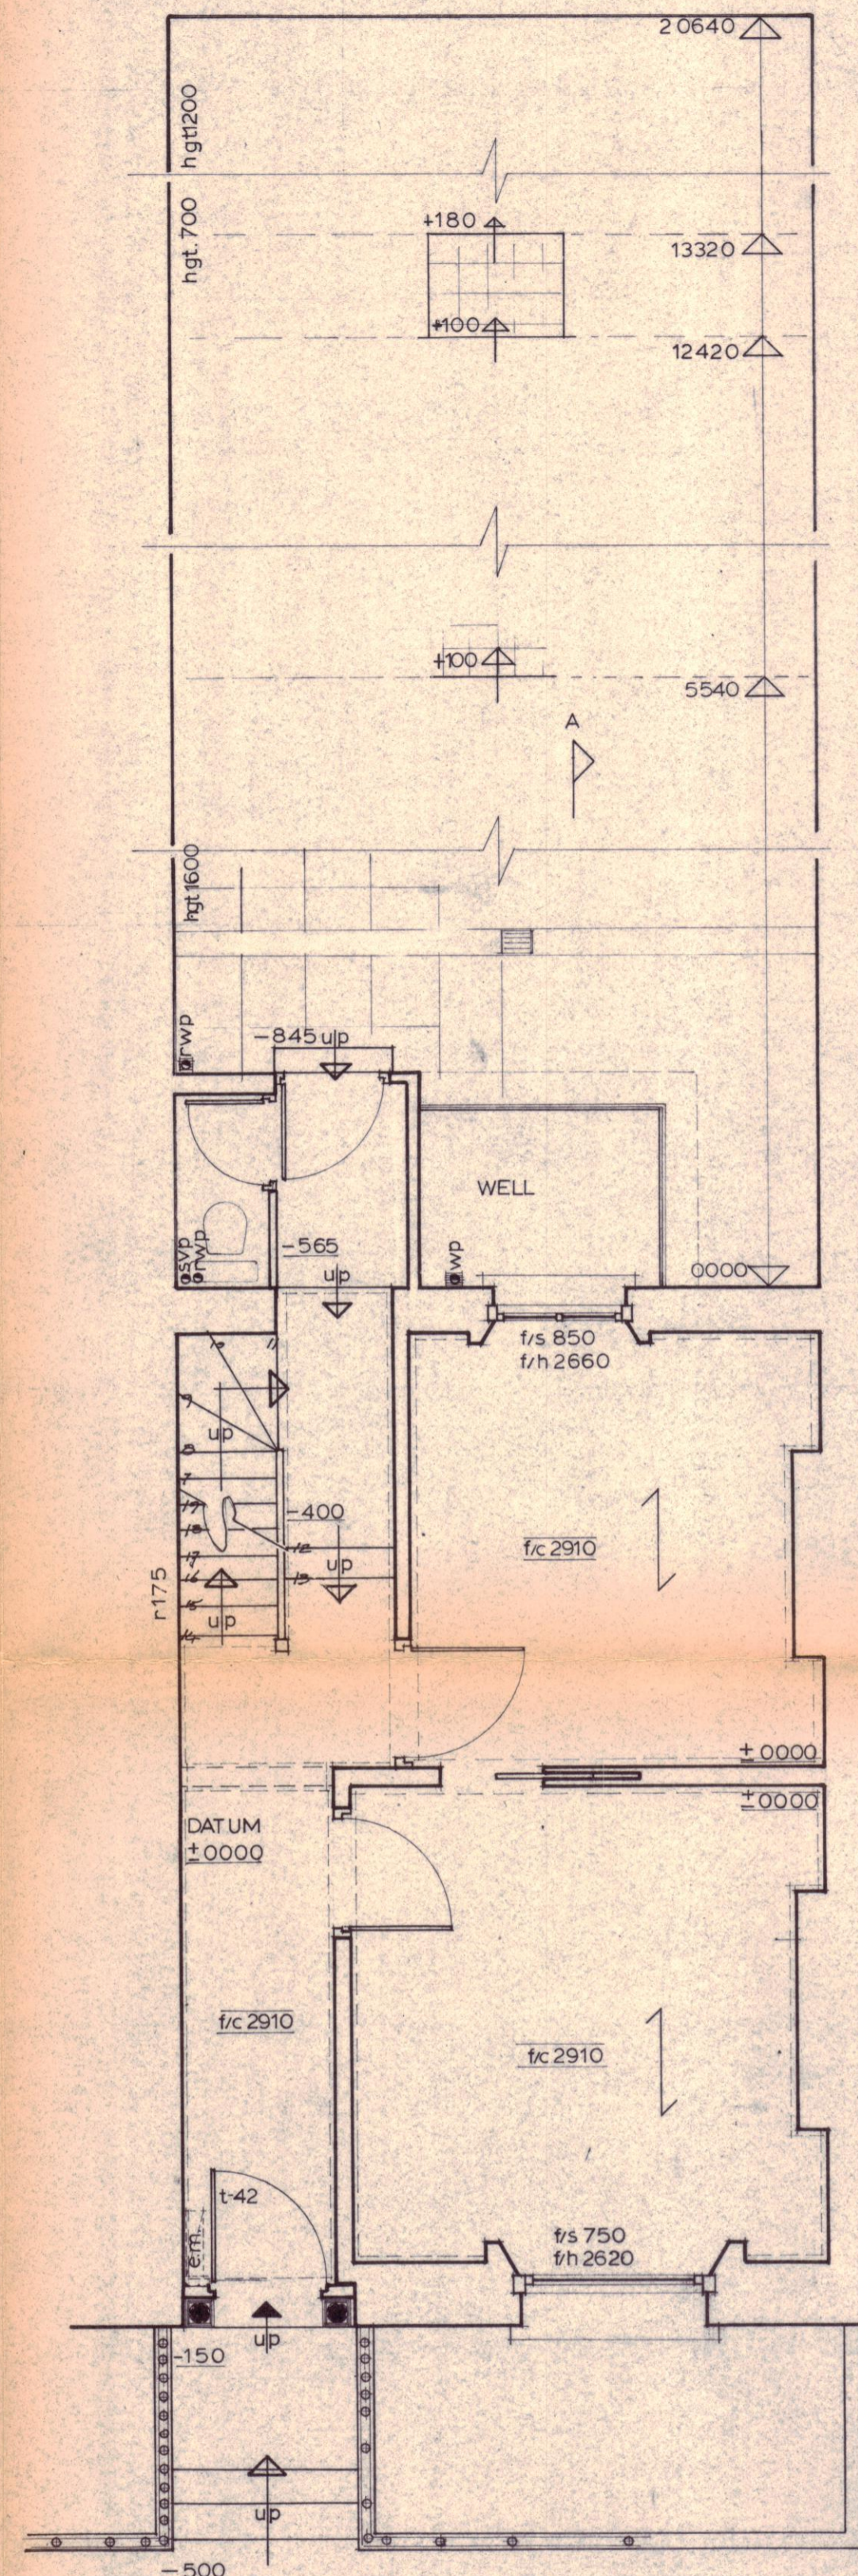


GROUND FLOOR

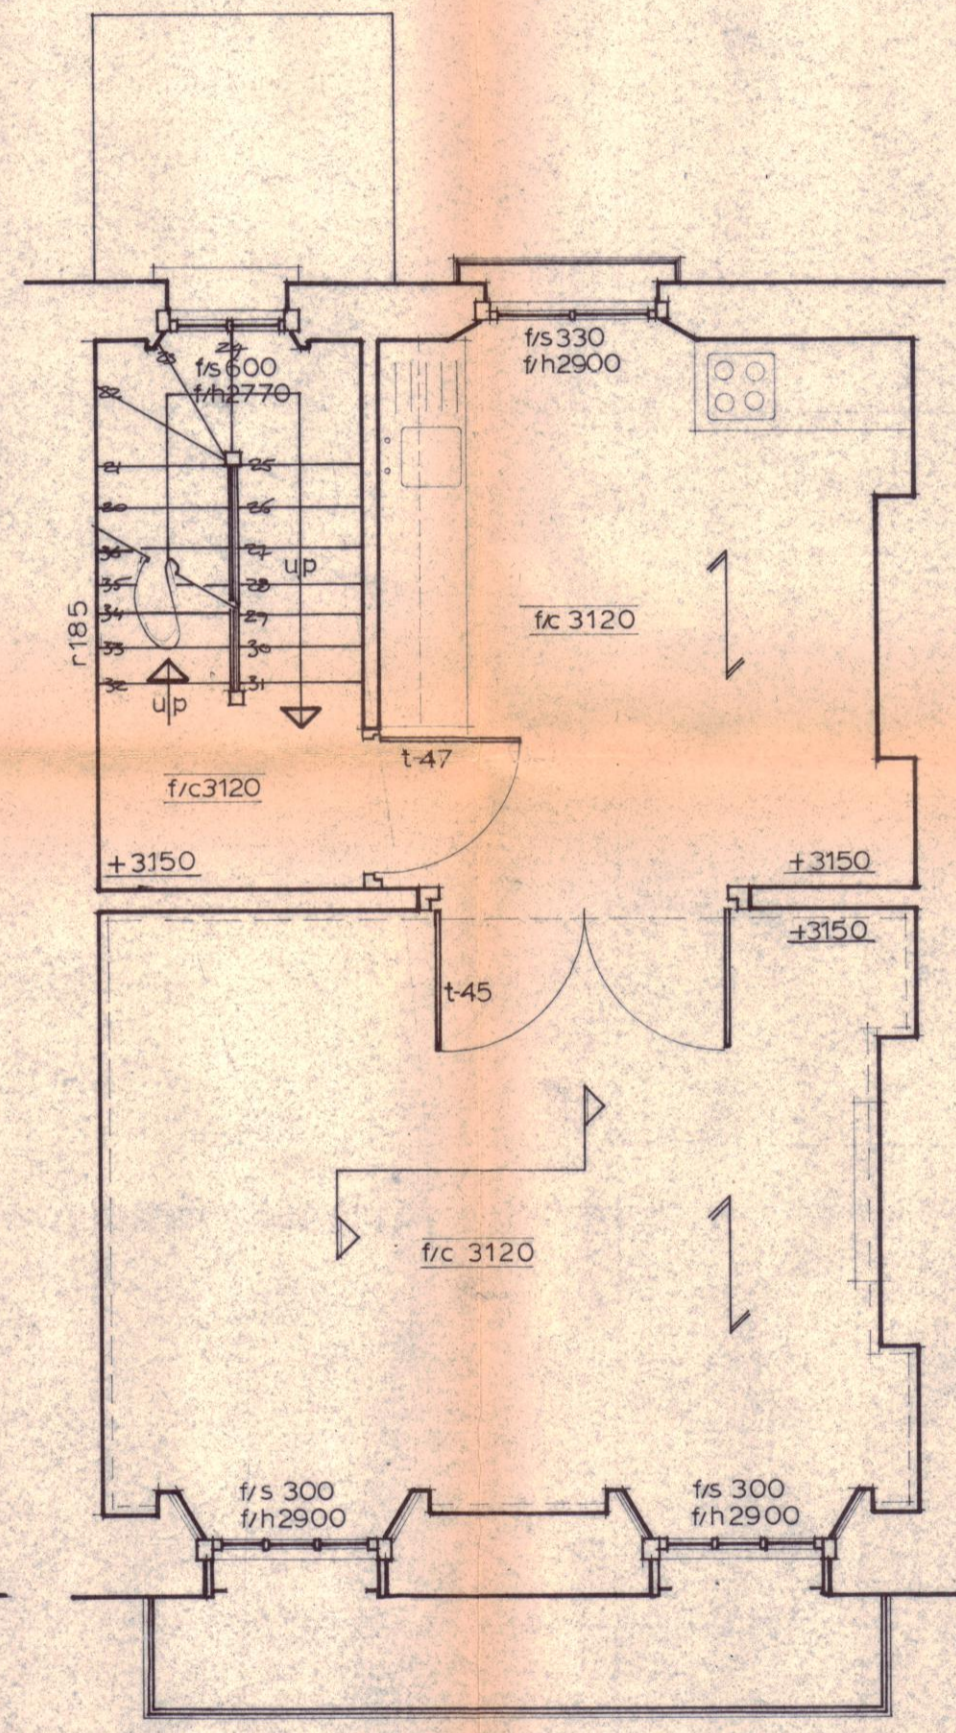


FIRST FLOOR

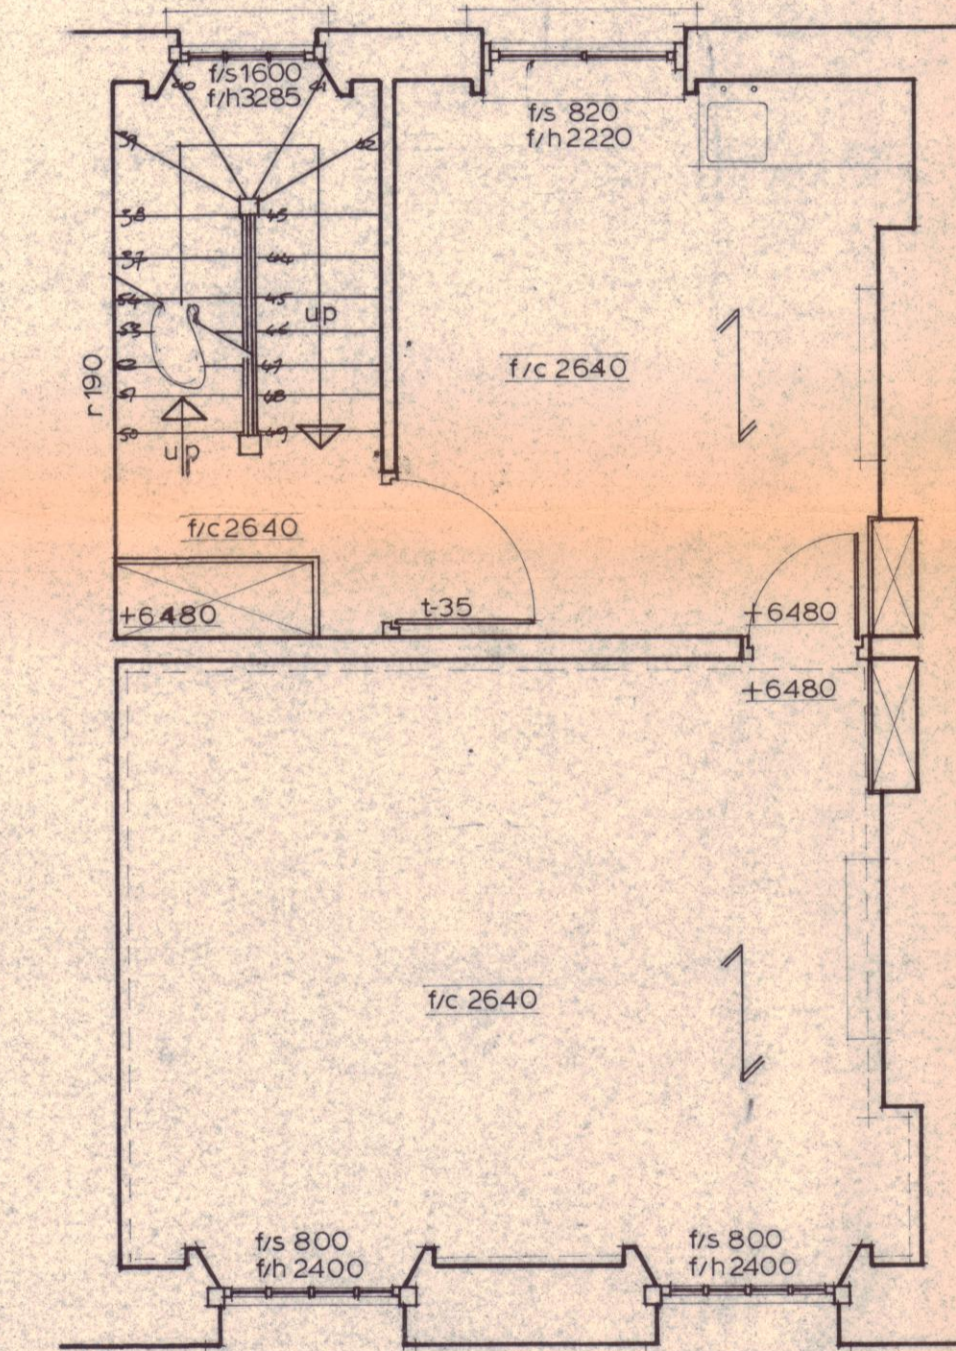


SECOND FLOOR

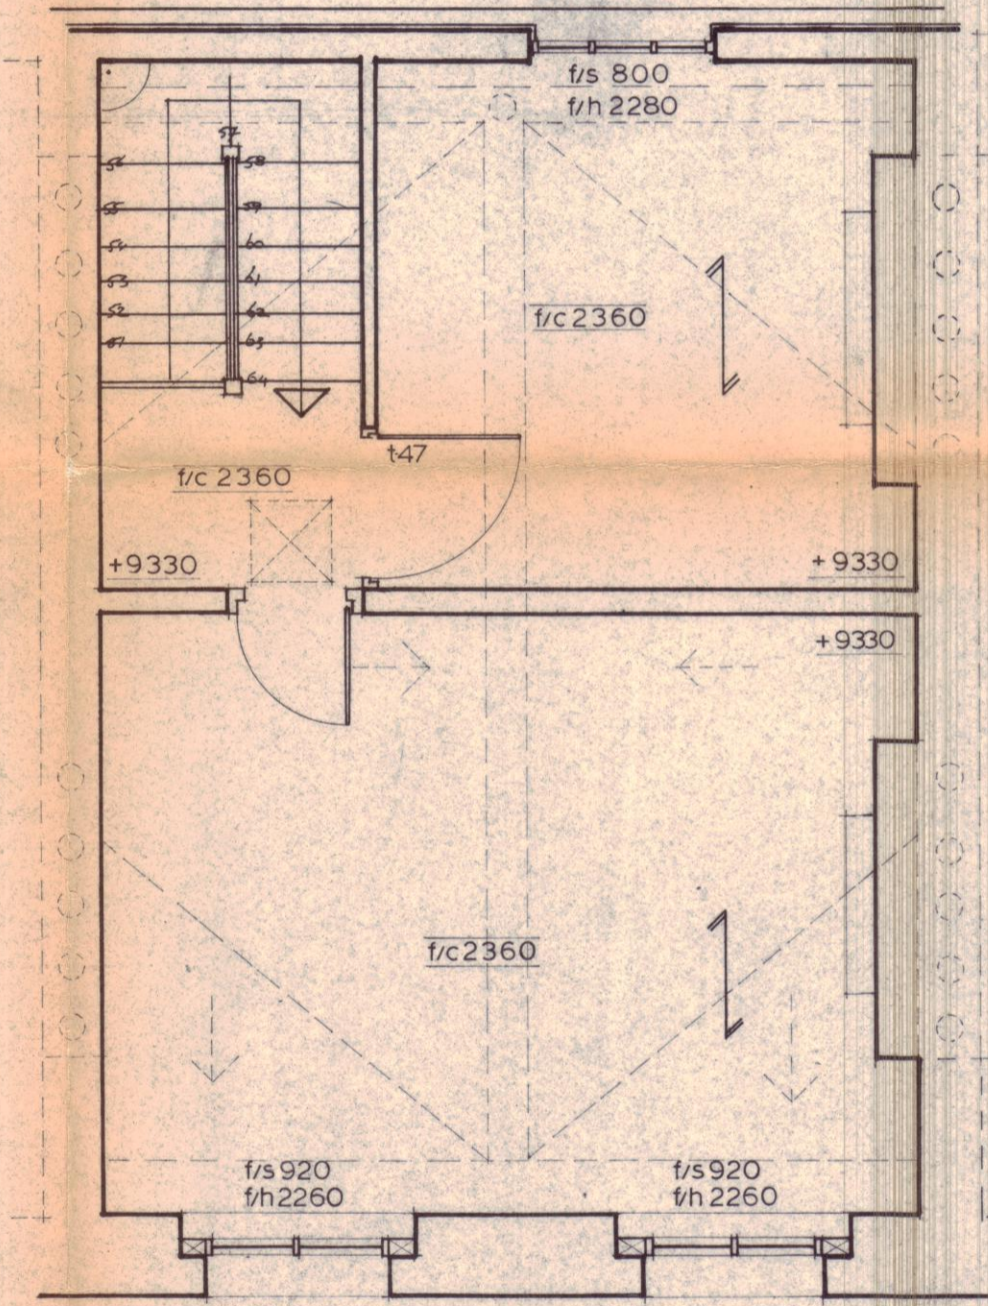

THIRD FLOOR

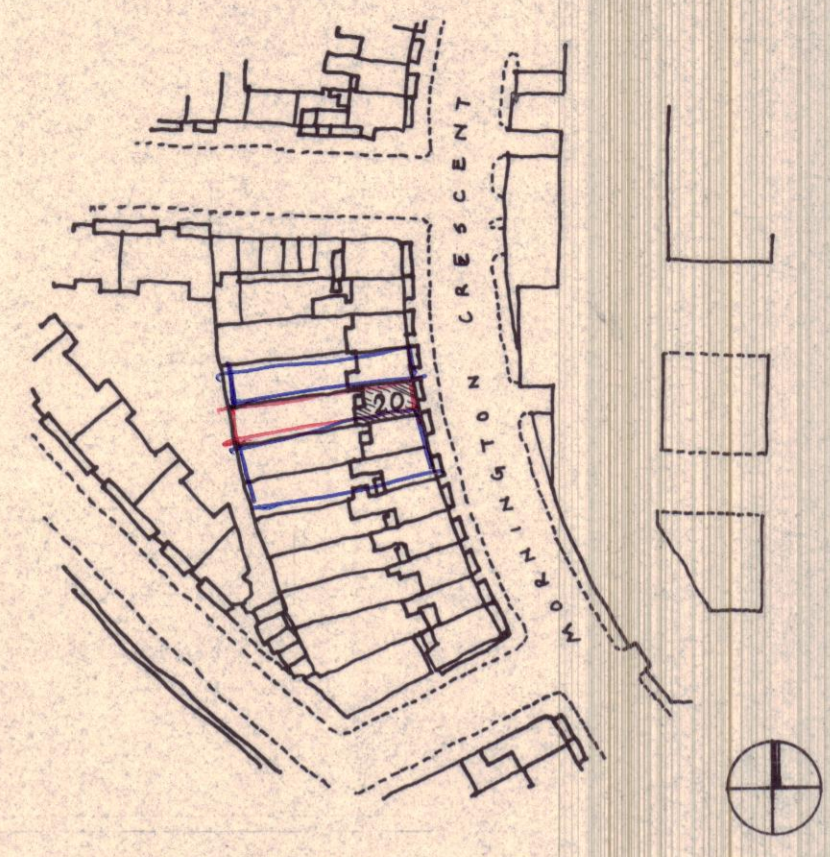

HB 8770234
TP 8701447

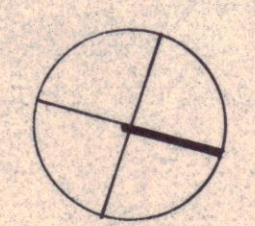

20 MORNINGTON CRES.

SURVEY PLANS

SCALE: 1:50 DATE: 8/87

DRAWING NO: 2085/SM1

CH.A.
ANTHONY RICHARDSON AND PARTNERS
ARCHITECTS AND QUANTITY SURVEYORS
31 OVAL ROAD LONDON NW1 7EA 01-485 0991