



L.G.


CELLAR

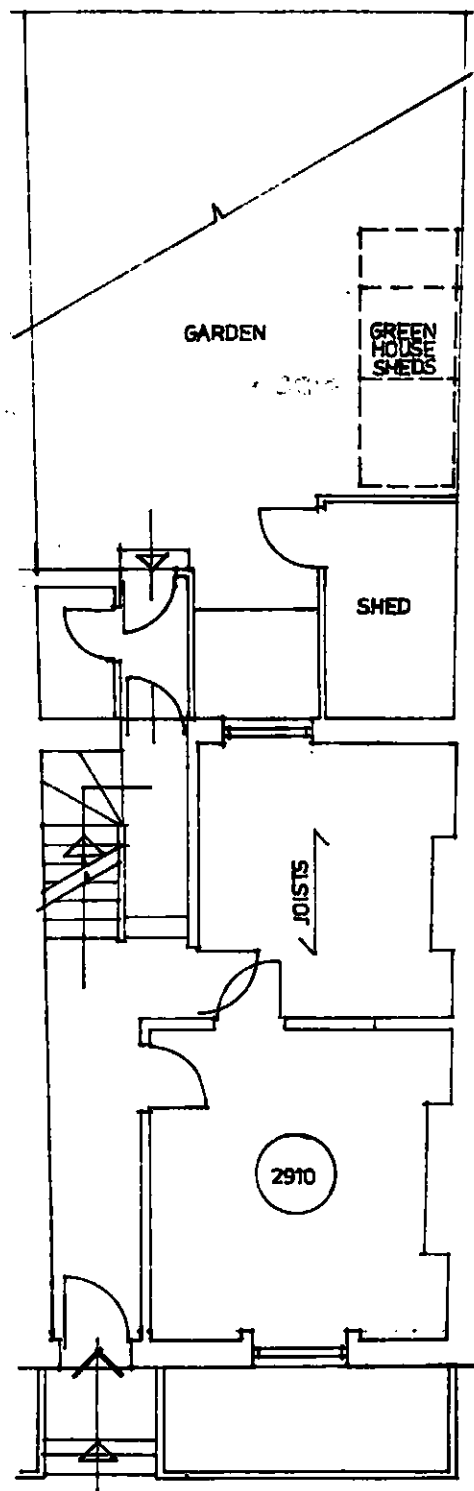


G.

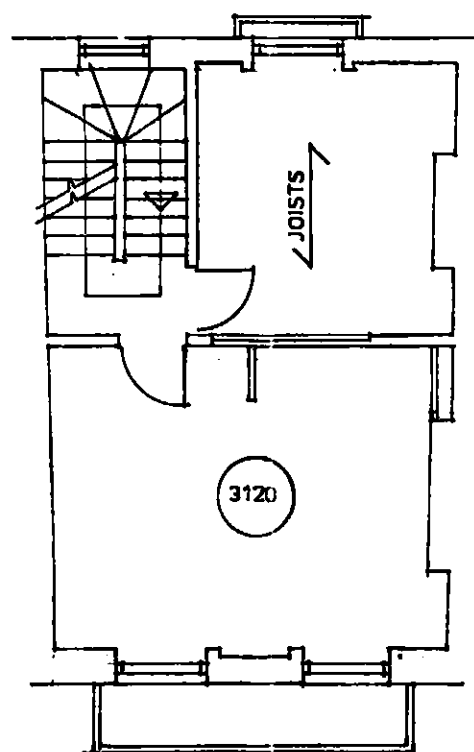

1st

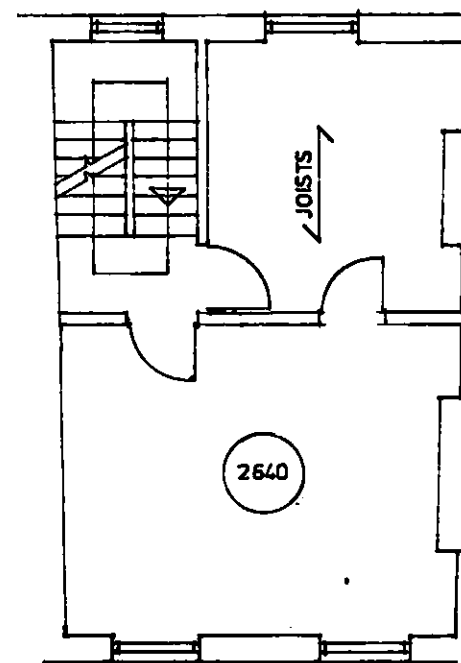

2nd.

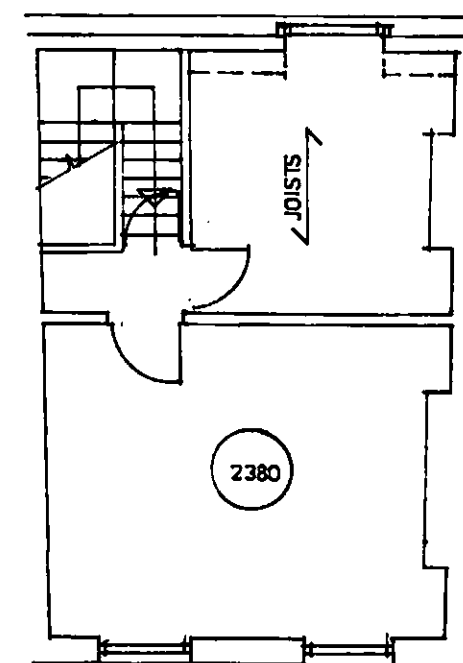

3rd

LONDON BOROUGH OF CAMDEN  
TOWN AND COUNTRY PLANNING ACTS  
  
23 JUL 1984  
  
PLANS ~~NOT APPROVED~~ APPROVED  
ON BEHALF OF THE COUNCIL

(R1)  
K12/17/11/8400480  
8470070  
(R1)

20 MORNINGTON  
CRESCENT NW1  
EXISTING

DAVID PARRY ASSOCIATES  
199 · 200 UPPER STREET LONDON N1

ARCHITECTS  
01 359 6131

SCALE 1:100  
DATE MAY 1983  
DRAWN E.C.

1203

01

DWG NO