
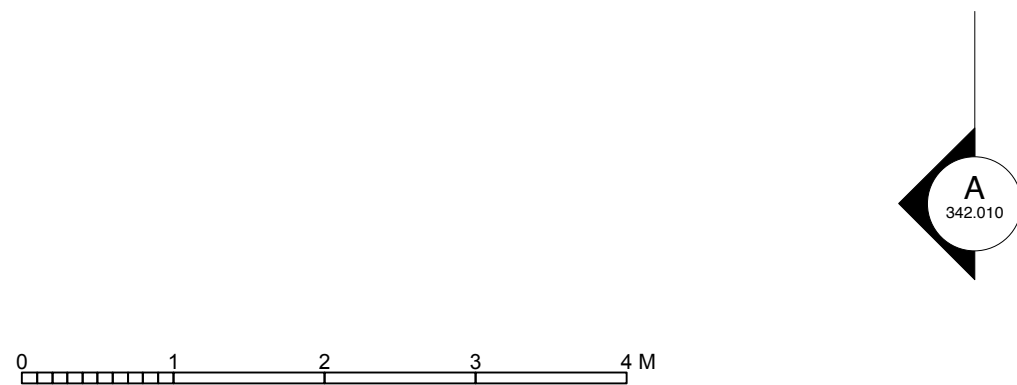


SURVEY

© Knott Architects
98B Tollington Park
London N4 3RB
tel: (020) 72638844
mail@knottarchitects.co.uk

Revisions

Upper floors surveyed
from photographs

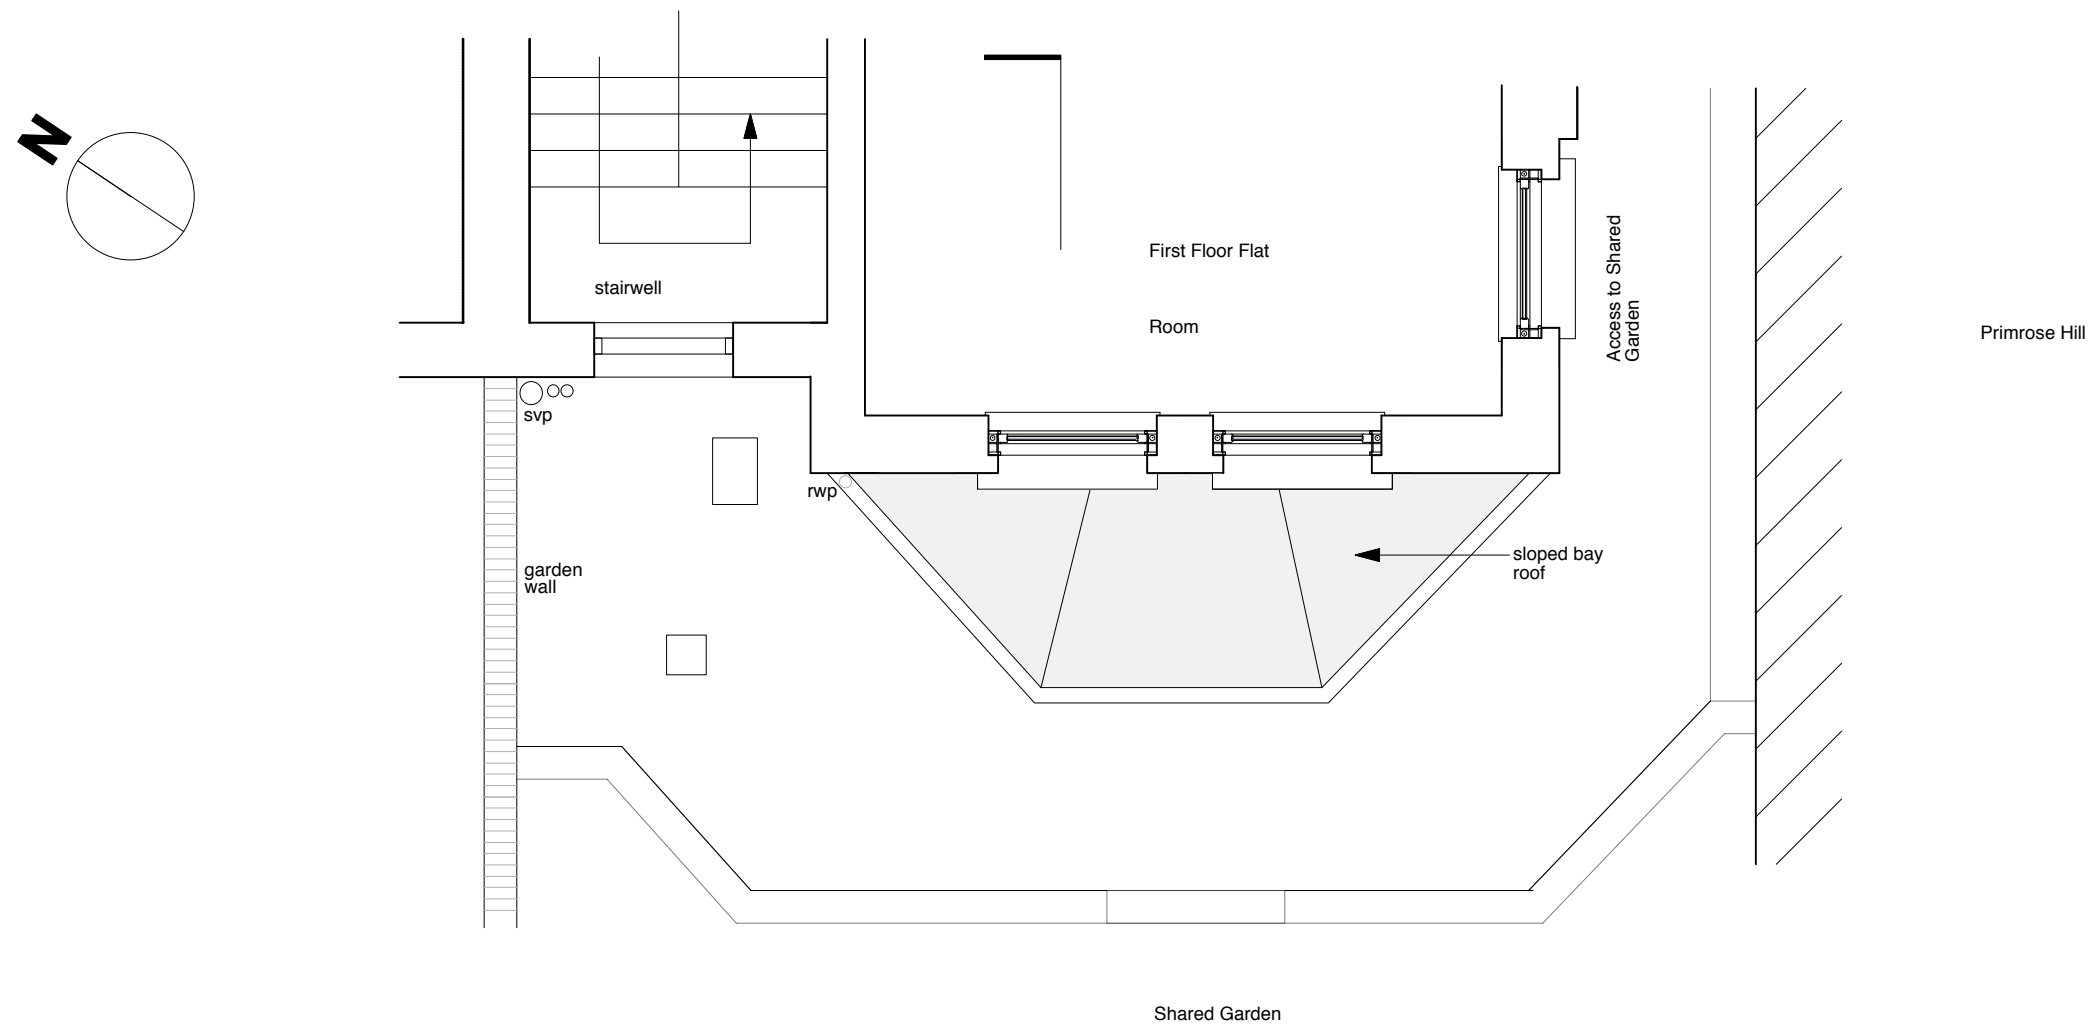

KNOTT

8 Elsworthy Terrace

Rear Bay Roof Plan As
Existing

Scale -: 1:50 @ A3

Date: February 2014

342.001 Rev -

ARCHITECTS