


SURVEY

© Knott Architects
98B Tollington Park
London N4 3RB
tel: (020) 72638844
mail@knottarchitects.co.uk

Revisions

Upper floors surveyed
from photographs

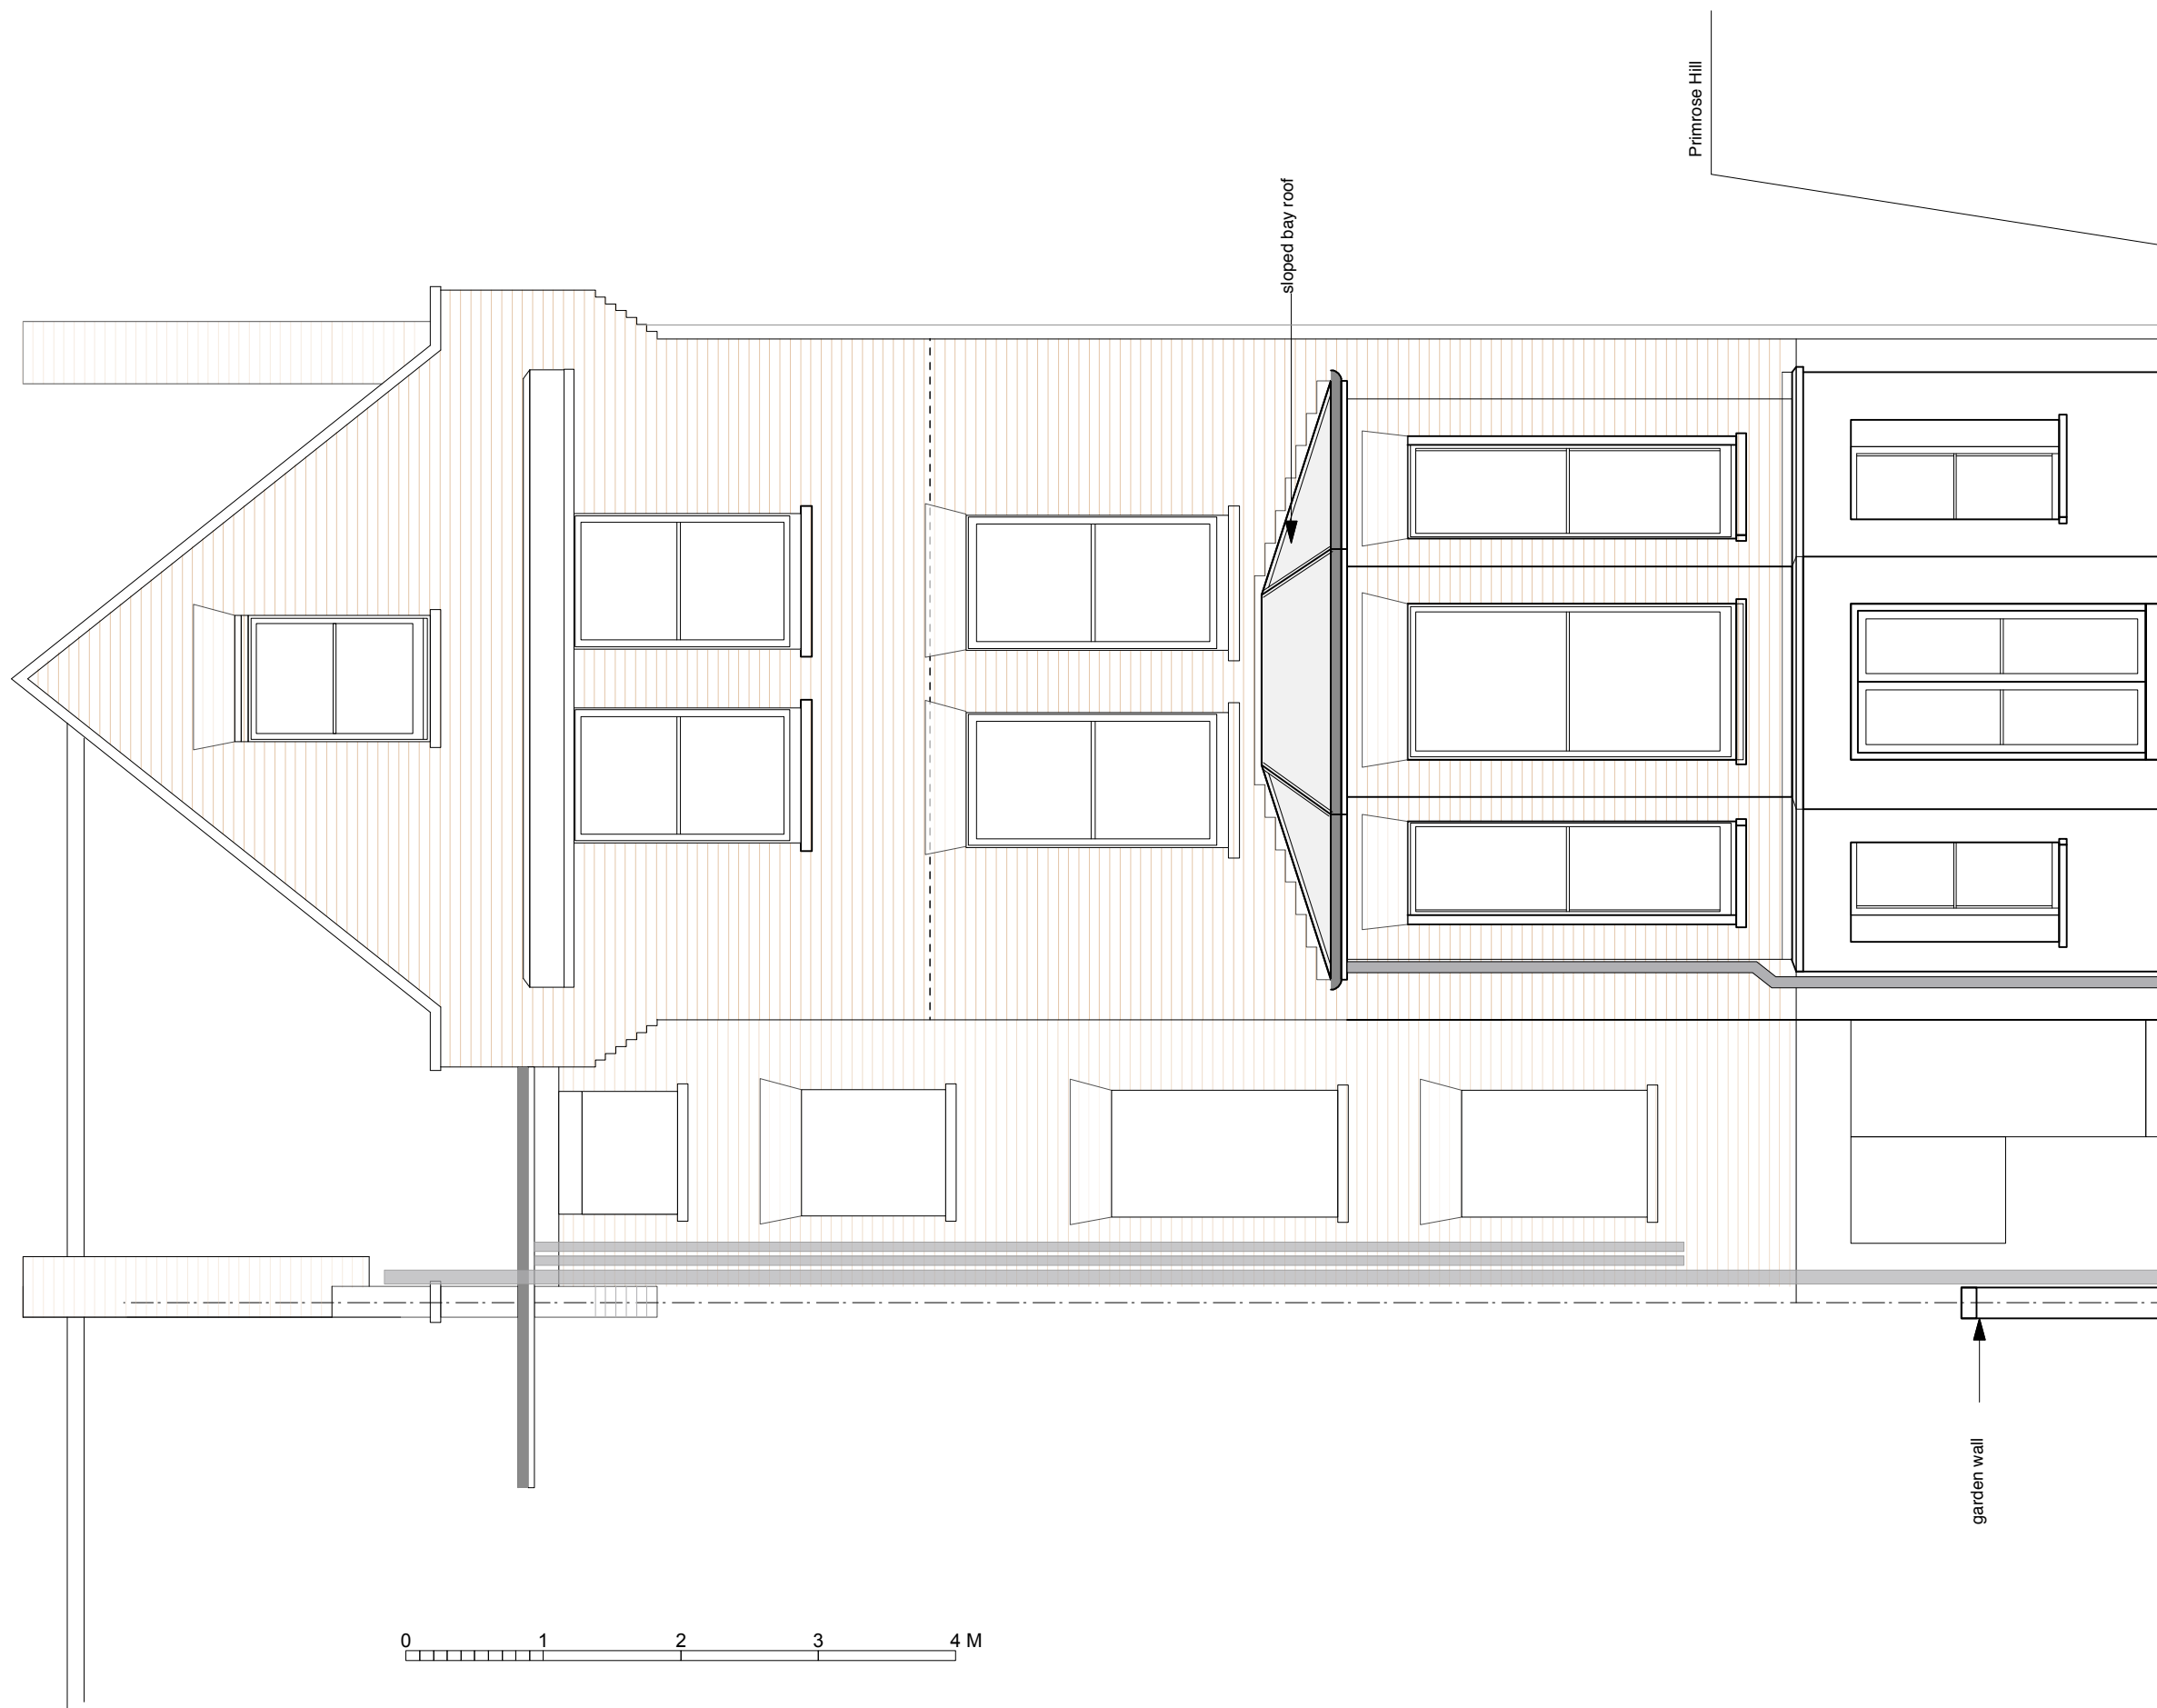

K N O T T

8 Elsworthy Terrace
Rear Elevation As Existing
Scale -: 1:50 @ A3
Date: February 2014
342.002 Rev -

ARCHITECTS