


Existing section through second floor bathroom and loft floor bedroom



Proposed section through second floor bathroom and loft floor bedroom

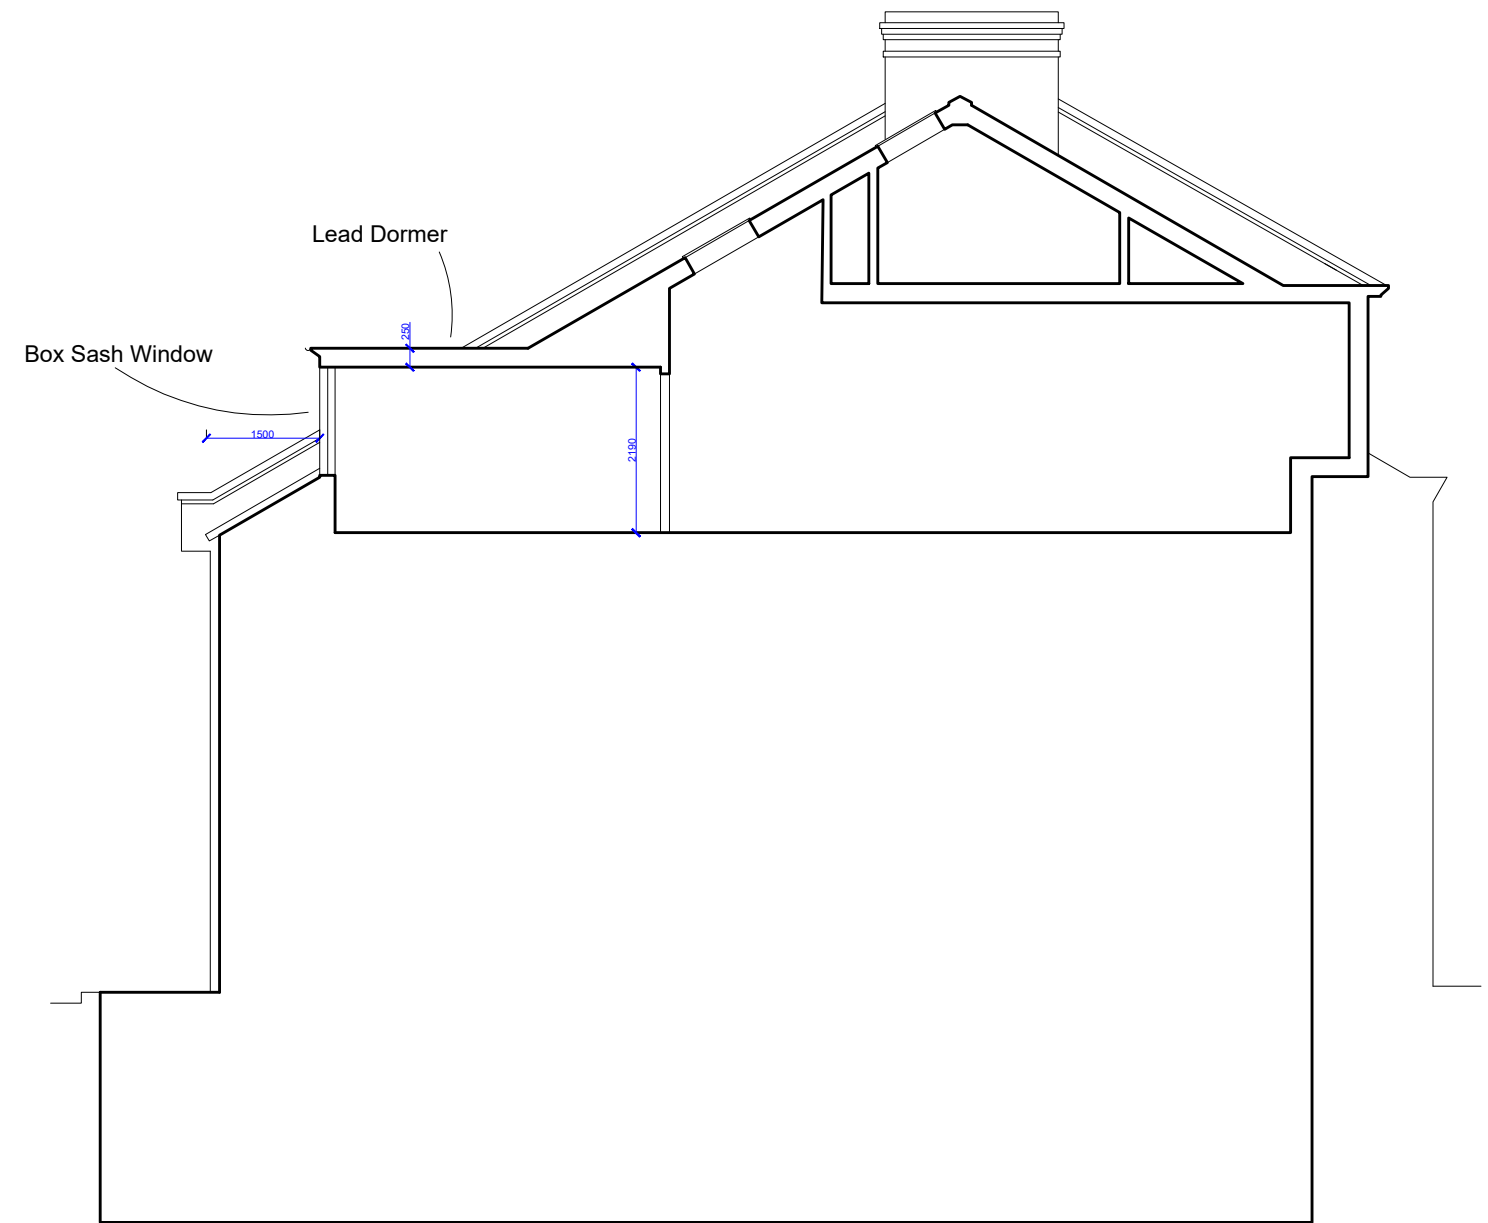

EVAArchitects.com tel 020 8531 4441

23 Glenloch Road, Belsize Park, London, NW3 4DJ

Planning Application

Scale
1:100 @ A3

Existing and Proposed Sections

April 2021

Dwg No.
EVA501-05