



Existing part right elevation

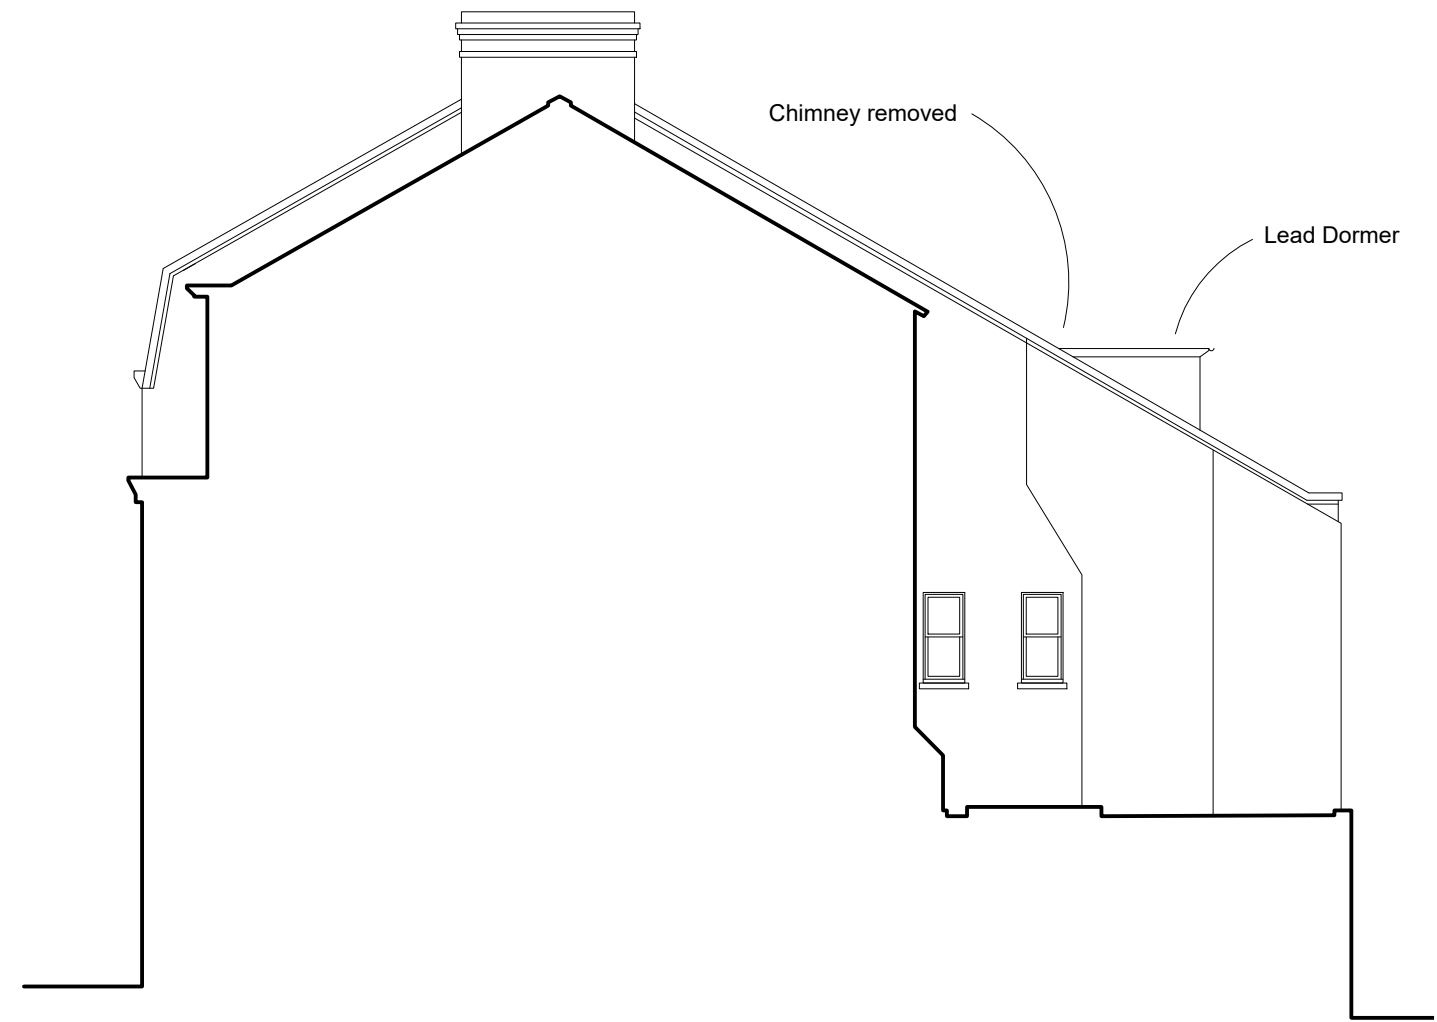

Proposed part right elevation

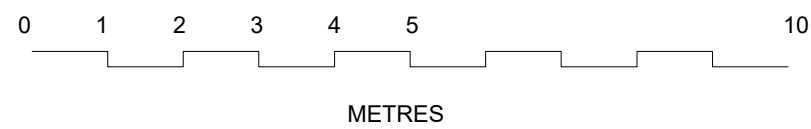

EVAarchitects.com tel 020 8531 4441

23 Glenloch Road, Belsize Park, London, NW3 4DJ

Planning Application

Scale
1:100 @ A3

Existing and Proposed Right Elevations

April 2021

Dwg No.
EVA501-06