



Boundary
Line

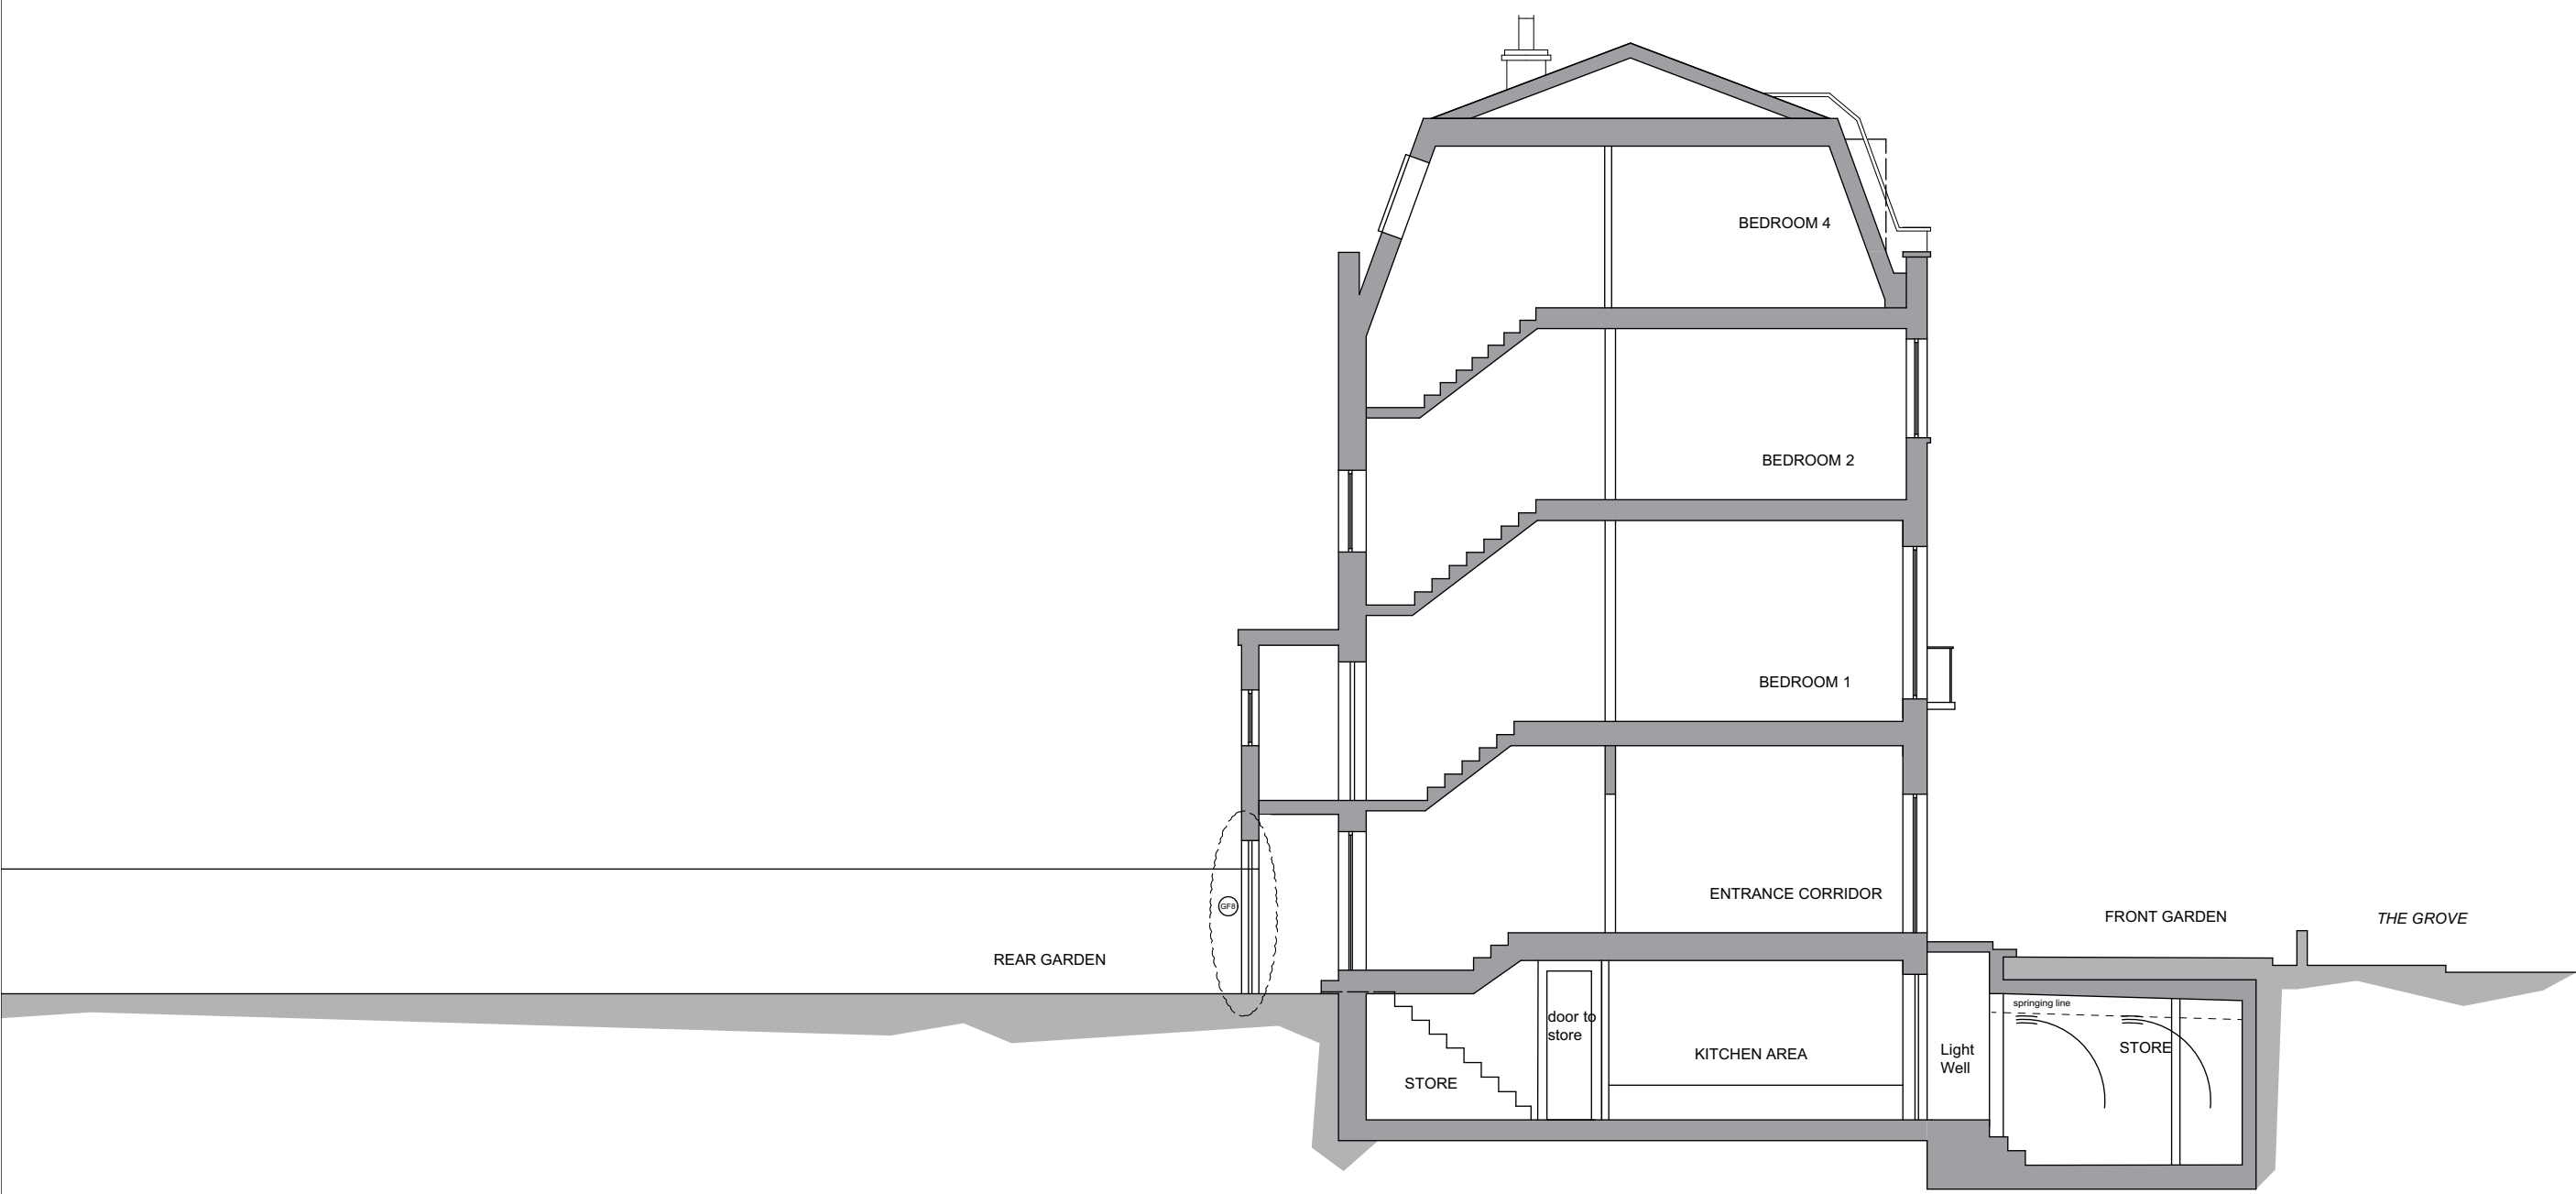

SECTION B-B

Boundary
Line

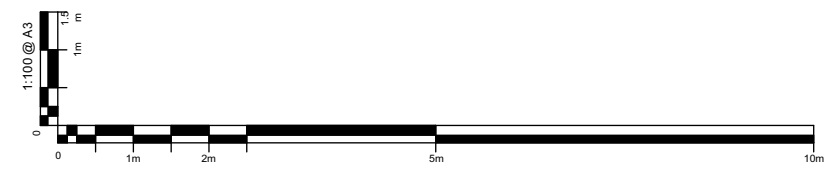

GENERAL NOTES

- Responsibility is not accepted for errors made by others in scaling from this drawing
- Figured dimensions MUST be checked on site by the contractor at the outset of building work and discrepancies reported immediately to the architect / contract administrator or client as appropriate
- Responsibility will not be accepted for work started before relevant statutory approvals are in place
- Check this drawing is the latest revision before starting work: If in doubt or additional clarification is needed - ASK
- The Thinking Hand Studio Ltd retain copyright for their design work

AMENDMENT
 - GF8 - New Porch Door and Porch Window

JOB
 18 Grove Terrace, NW5 1PH

| | | |
|---------------------------------------|----------|------|
| Title | Dwg. | Rev. |
| Proposed Section BB - Porch Amendment | 1439/P14 | |

| | |
|----------|-----------|
| Date | Scale |
| 25.01.21 | 1:100@ A3 |

TTHS ARCHITECTS
 e: info@thethinkinghandstudio.com
 www.tthsarchitects.com