



1 Existing Section AA  
1 : 100

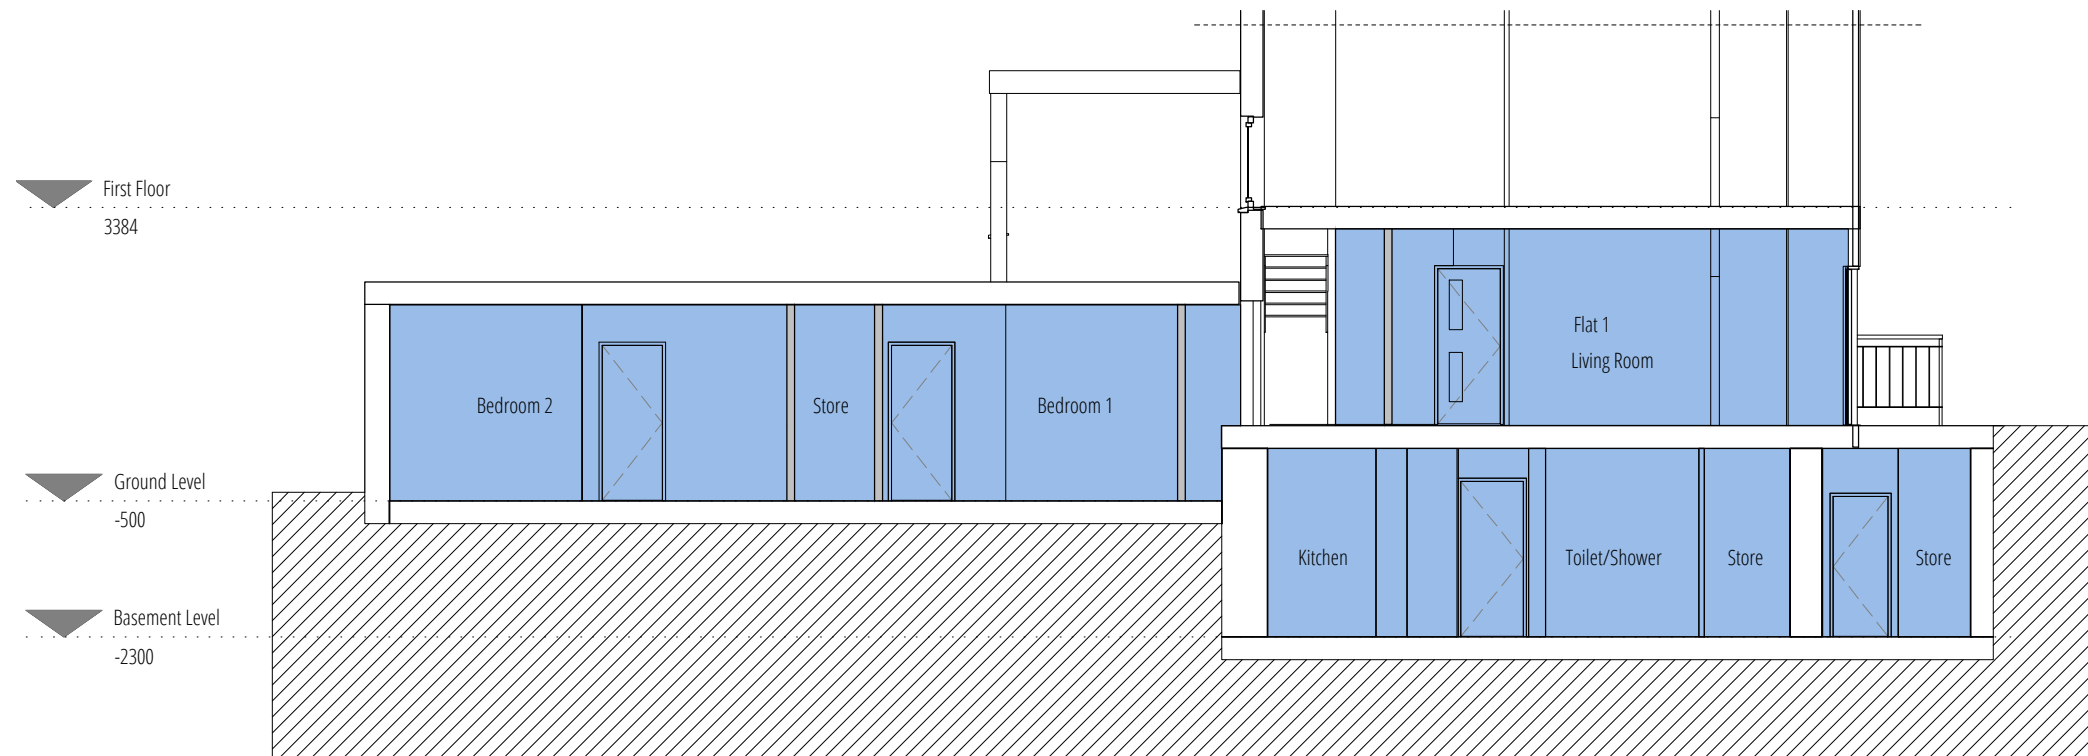


2 Proposed Section AA  
1 : 100

- NOTES:
1. THIS DRAWING IS COPYRIGHT AND MUST NOT BE RE-PRODUCED IN WHOLE OR IN PART WITHOUT WRITTEN PERMISSION OF GAA DESIGN.
  2. THIS DRAWING REPRESENTS DESIGN INTENT AND CONCEPT ONLY. HENCE IT CAN BE SCALED FOR PLANNING PURPOSES ONLY.
  3. THIS DOCUMENT AND ALL ASSOCIATED DOCUMENTS ARE PREPARED FOR SPECIFIC SITE AND EVENT, AND INCORPORATE CALCULATIONS AND MEASUREMENTS AVAILABLE FROM THE CLIENT AT THE TIME OF DRAFTING.
  4. THE RECIPIENT AGREES TO PROTECT THE CONTENTS FROM DISTRIBUTION AND DISSEMINATION EXCEPT AS REQUIRED FOR THE SPECIFIC EVENT NAMED, WITHOUT THE WRITTEN PERMISSION OF THE DESIGNER.
  5. USE OF THIS DESIGN IS GRANTED TO THE CLIENT FOR THE SPECIFIC AND NAMED EVENT ONLY.

REV	DATE	DESCRIPTION	APPR

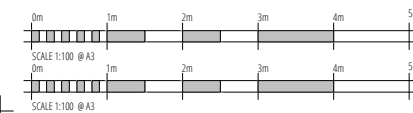

PROJECT NAME 132 Royal College Street,	DOCUMENT NUMBER 19023-GAA-XX-DR-T-2207	
DRAWING TITLE Existing and Proposed Section AA'	DATE 18/03/21	
PROJECT NUMBER 19023	SCALE 1:100	PURPOSE For Review and Comment
	STATUS S3	Rev.No. P01
	REVIEWED SB	APPROVED SB