



1. STREET ELEVATION

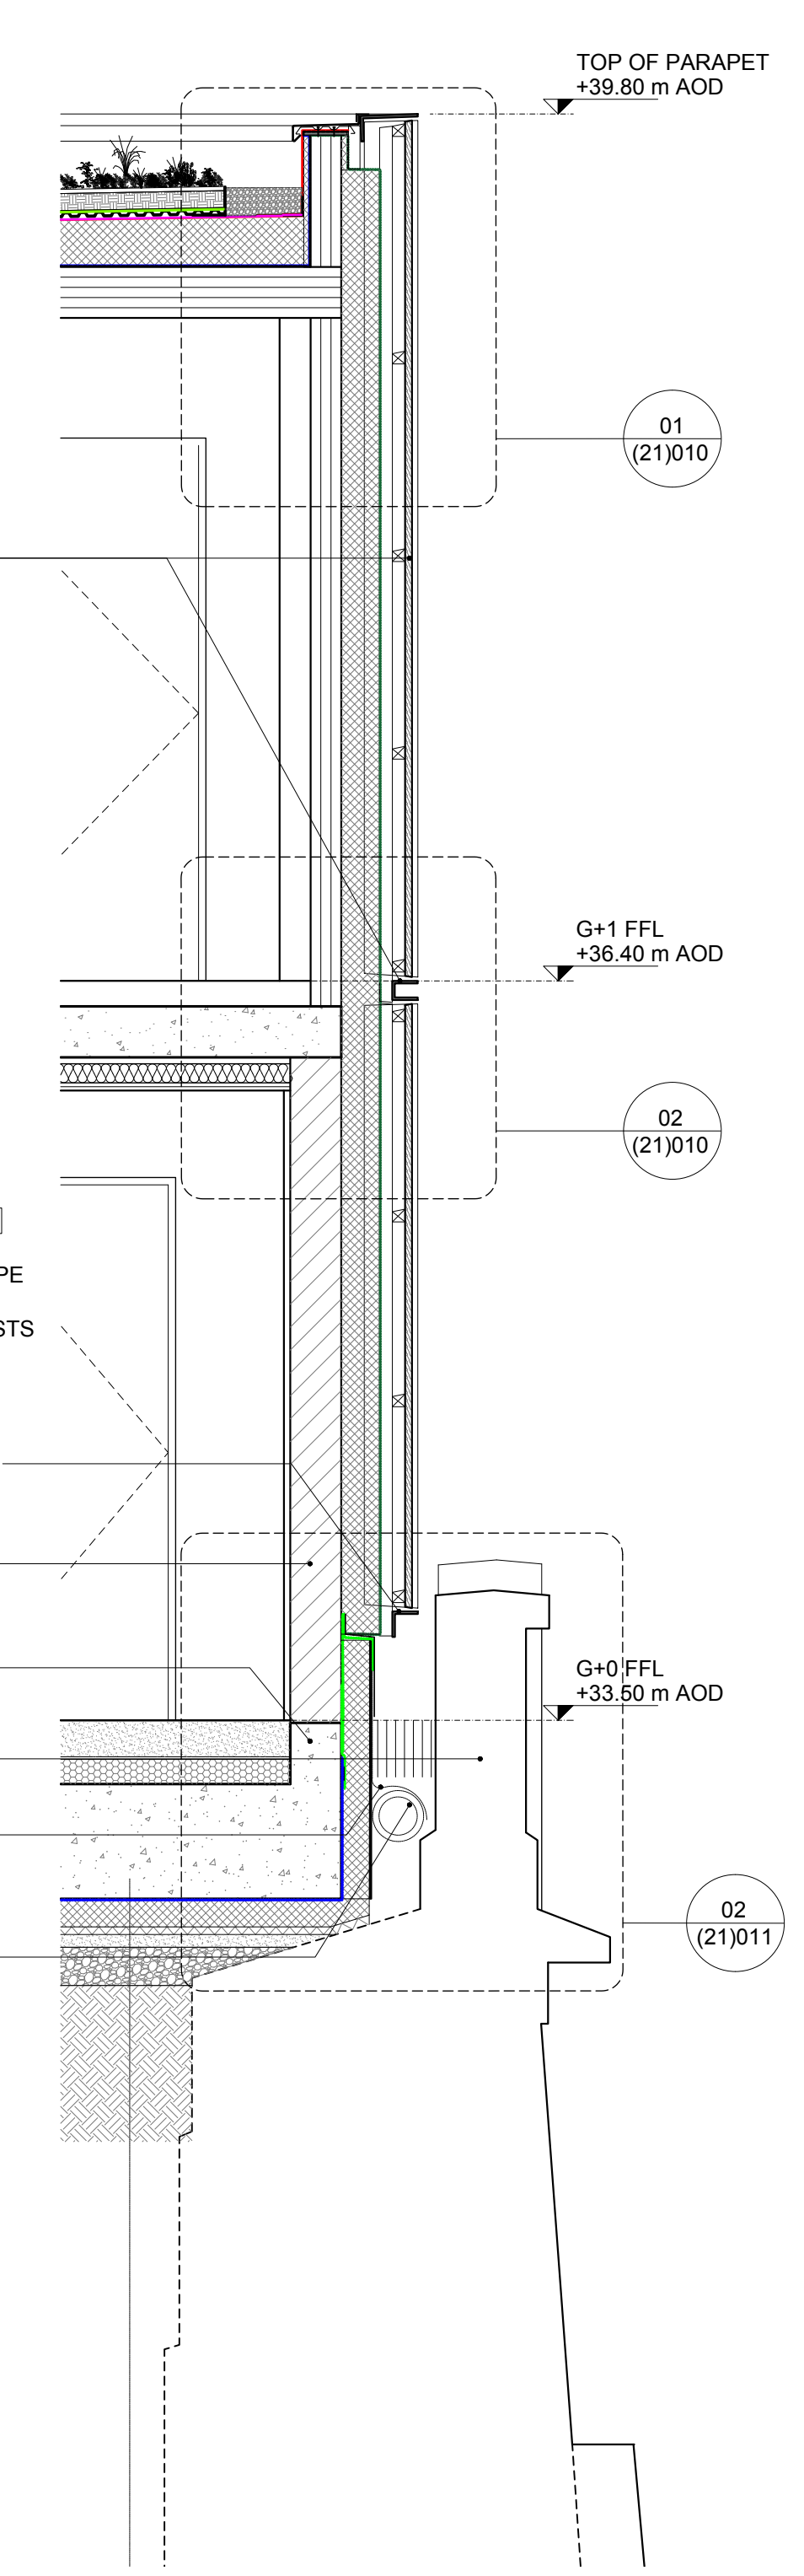

2. SECTION A-A

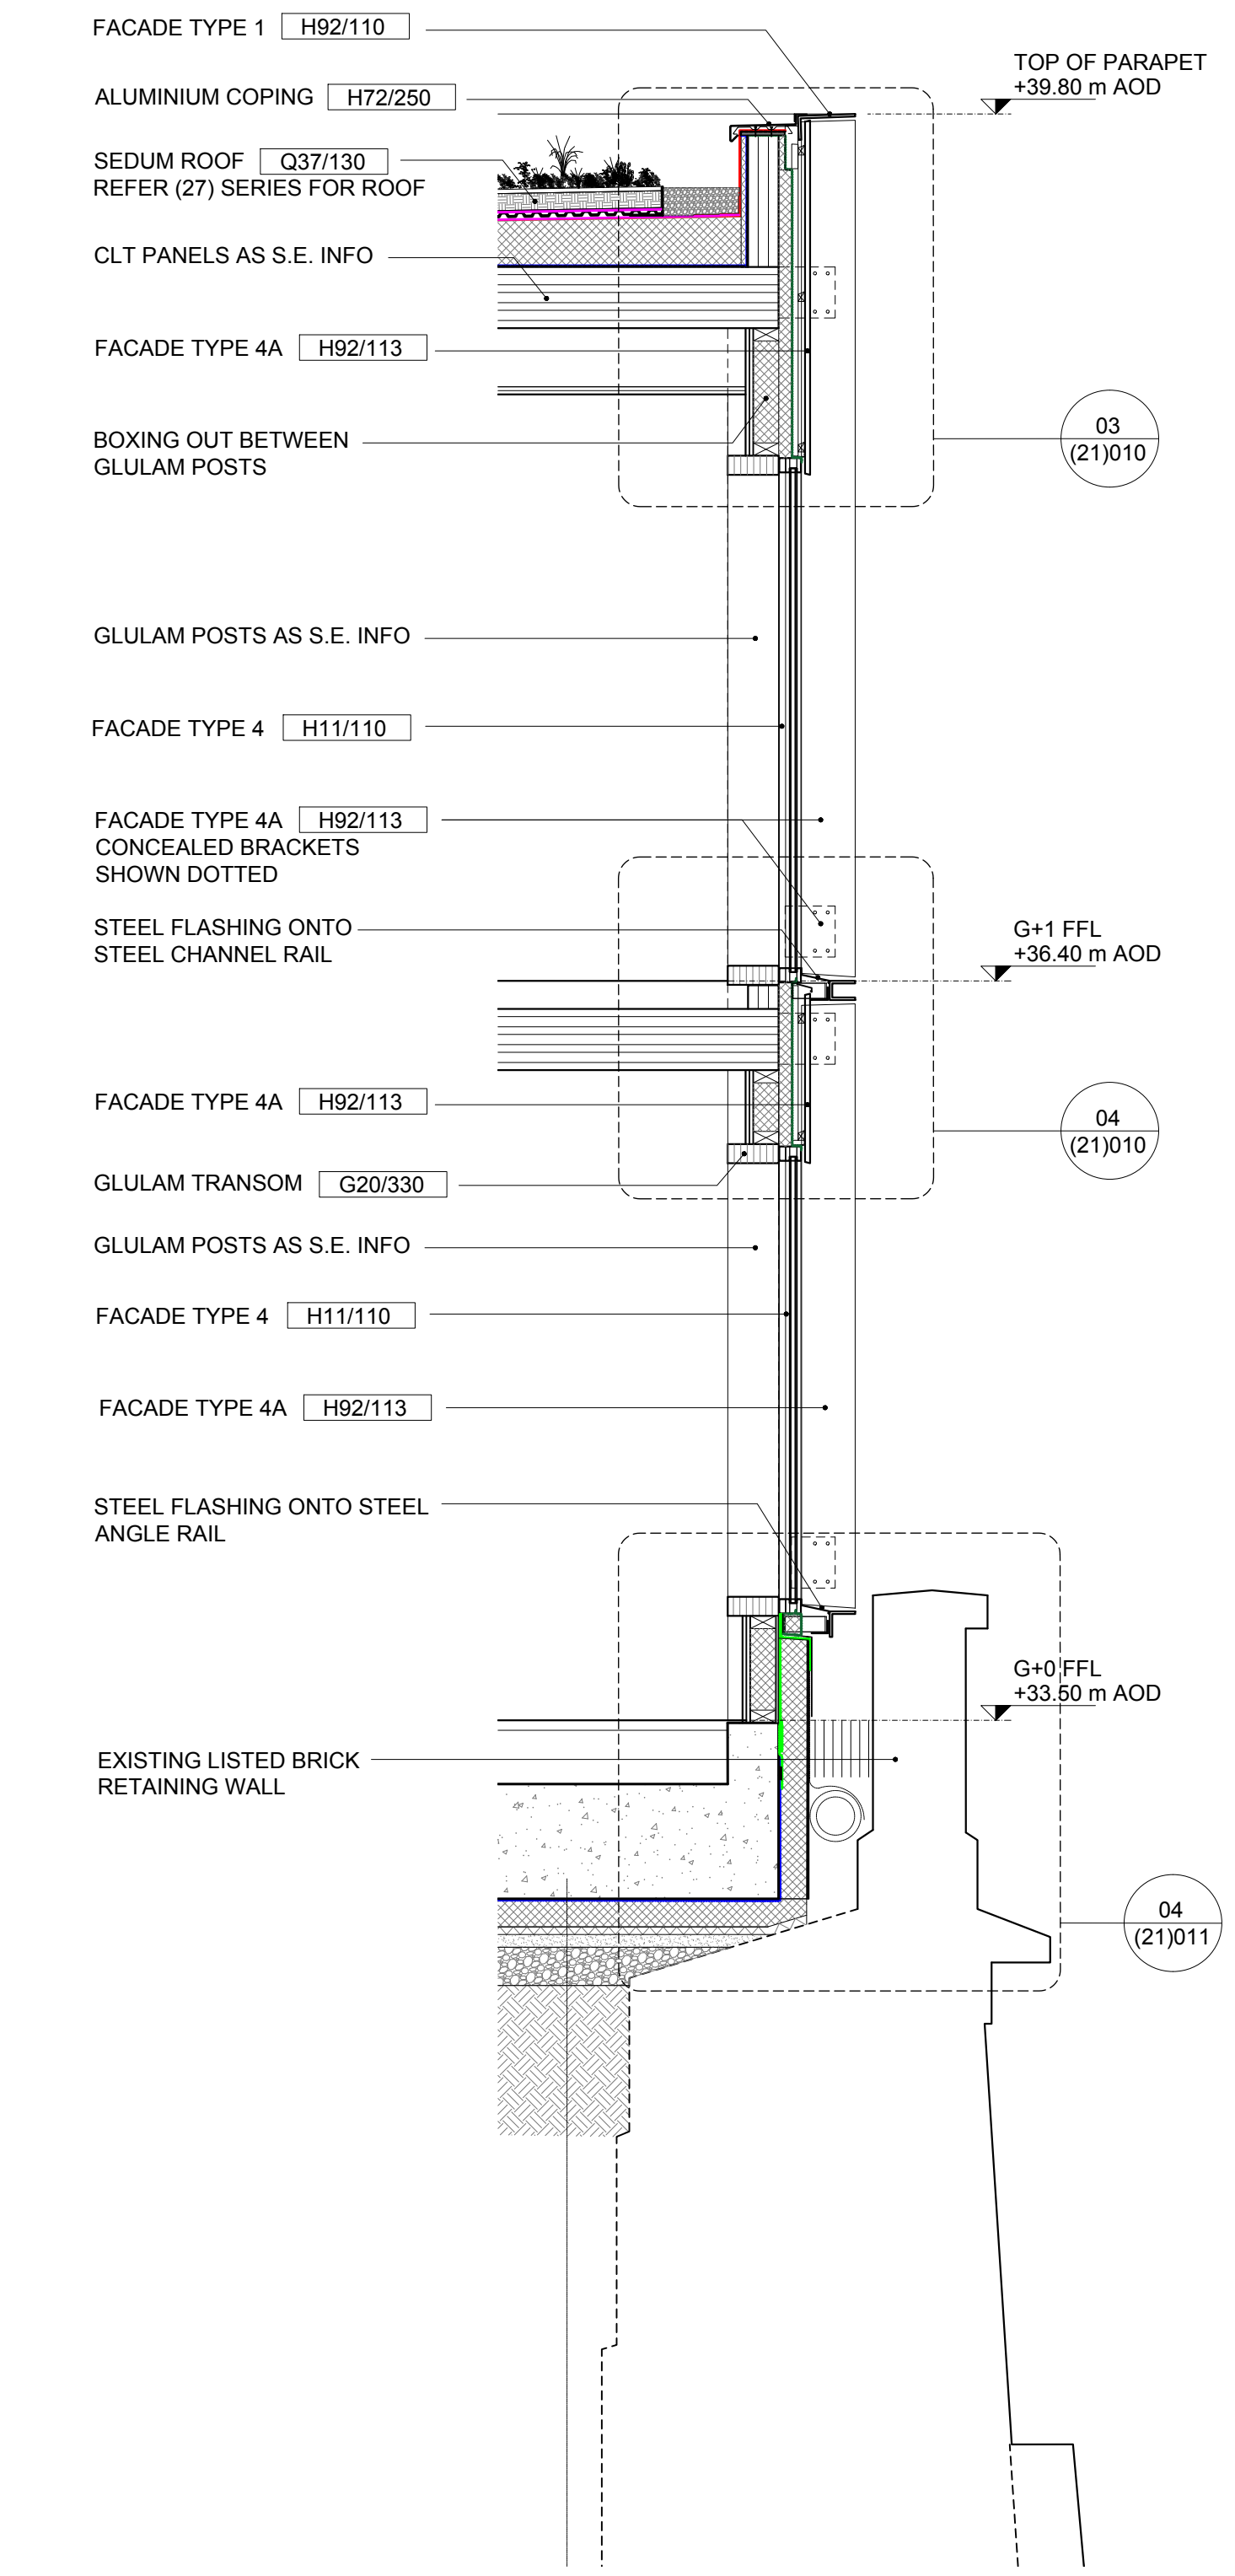


3. SECTION C-C

DO NOT SCALE

THE CONTRACTOR IS TO CHECK AND VERIFY ALL BUILDING AND SITE DIMENSIONS, LEVELS AND SEWER INVERT LEVELS AT CONNECTION POINTS BEFORE WORK STARTS.
THIS DRAWING IS TO BE READ AND CHECKED IN CONJUNCTION WITH ENGINEERS AND OTHER SPECIALIST DRAWINGS.
THE DRAWING AND THE WORKS DEPICTED ARE THE COPYRIGHT OF REED WATTS ARCHITECTS AND MAY NOT BE REPRODUCED EXCEPT BY WRITTEN PERMISSION.

REV	DATE	DESCRIPTION
-	10.01.20	PRELIMINARY STAGE 4 FOR MARKET TESTING
A	17.04.20	TENDER ISSUE
B	29.01.21	TENDER UPDATE

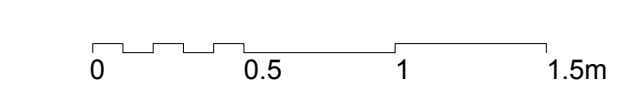

DRAWING	
TIMBER RAINSCREEN CLADDING AND CURTAIN WALLING, STREET ELEVATION	
DRAWING NO	REVISION
1906(21)002	B
SCALE	DATE
1:25 @ A1 1:50 @ A3	17.04.20
STATUS	
TENDER	

www.reedwatts.com
studio@reedwatts.com
PROJECT 1906 ROUNDHOUSE CAMPUS

REED WATTS