




1. FLAT ROOF AND UPSTAND TO TALL PARAPET

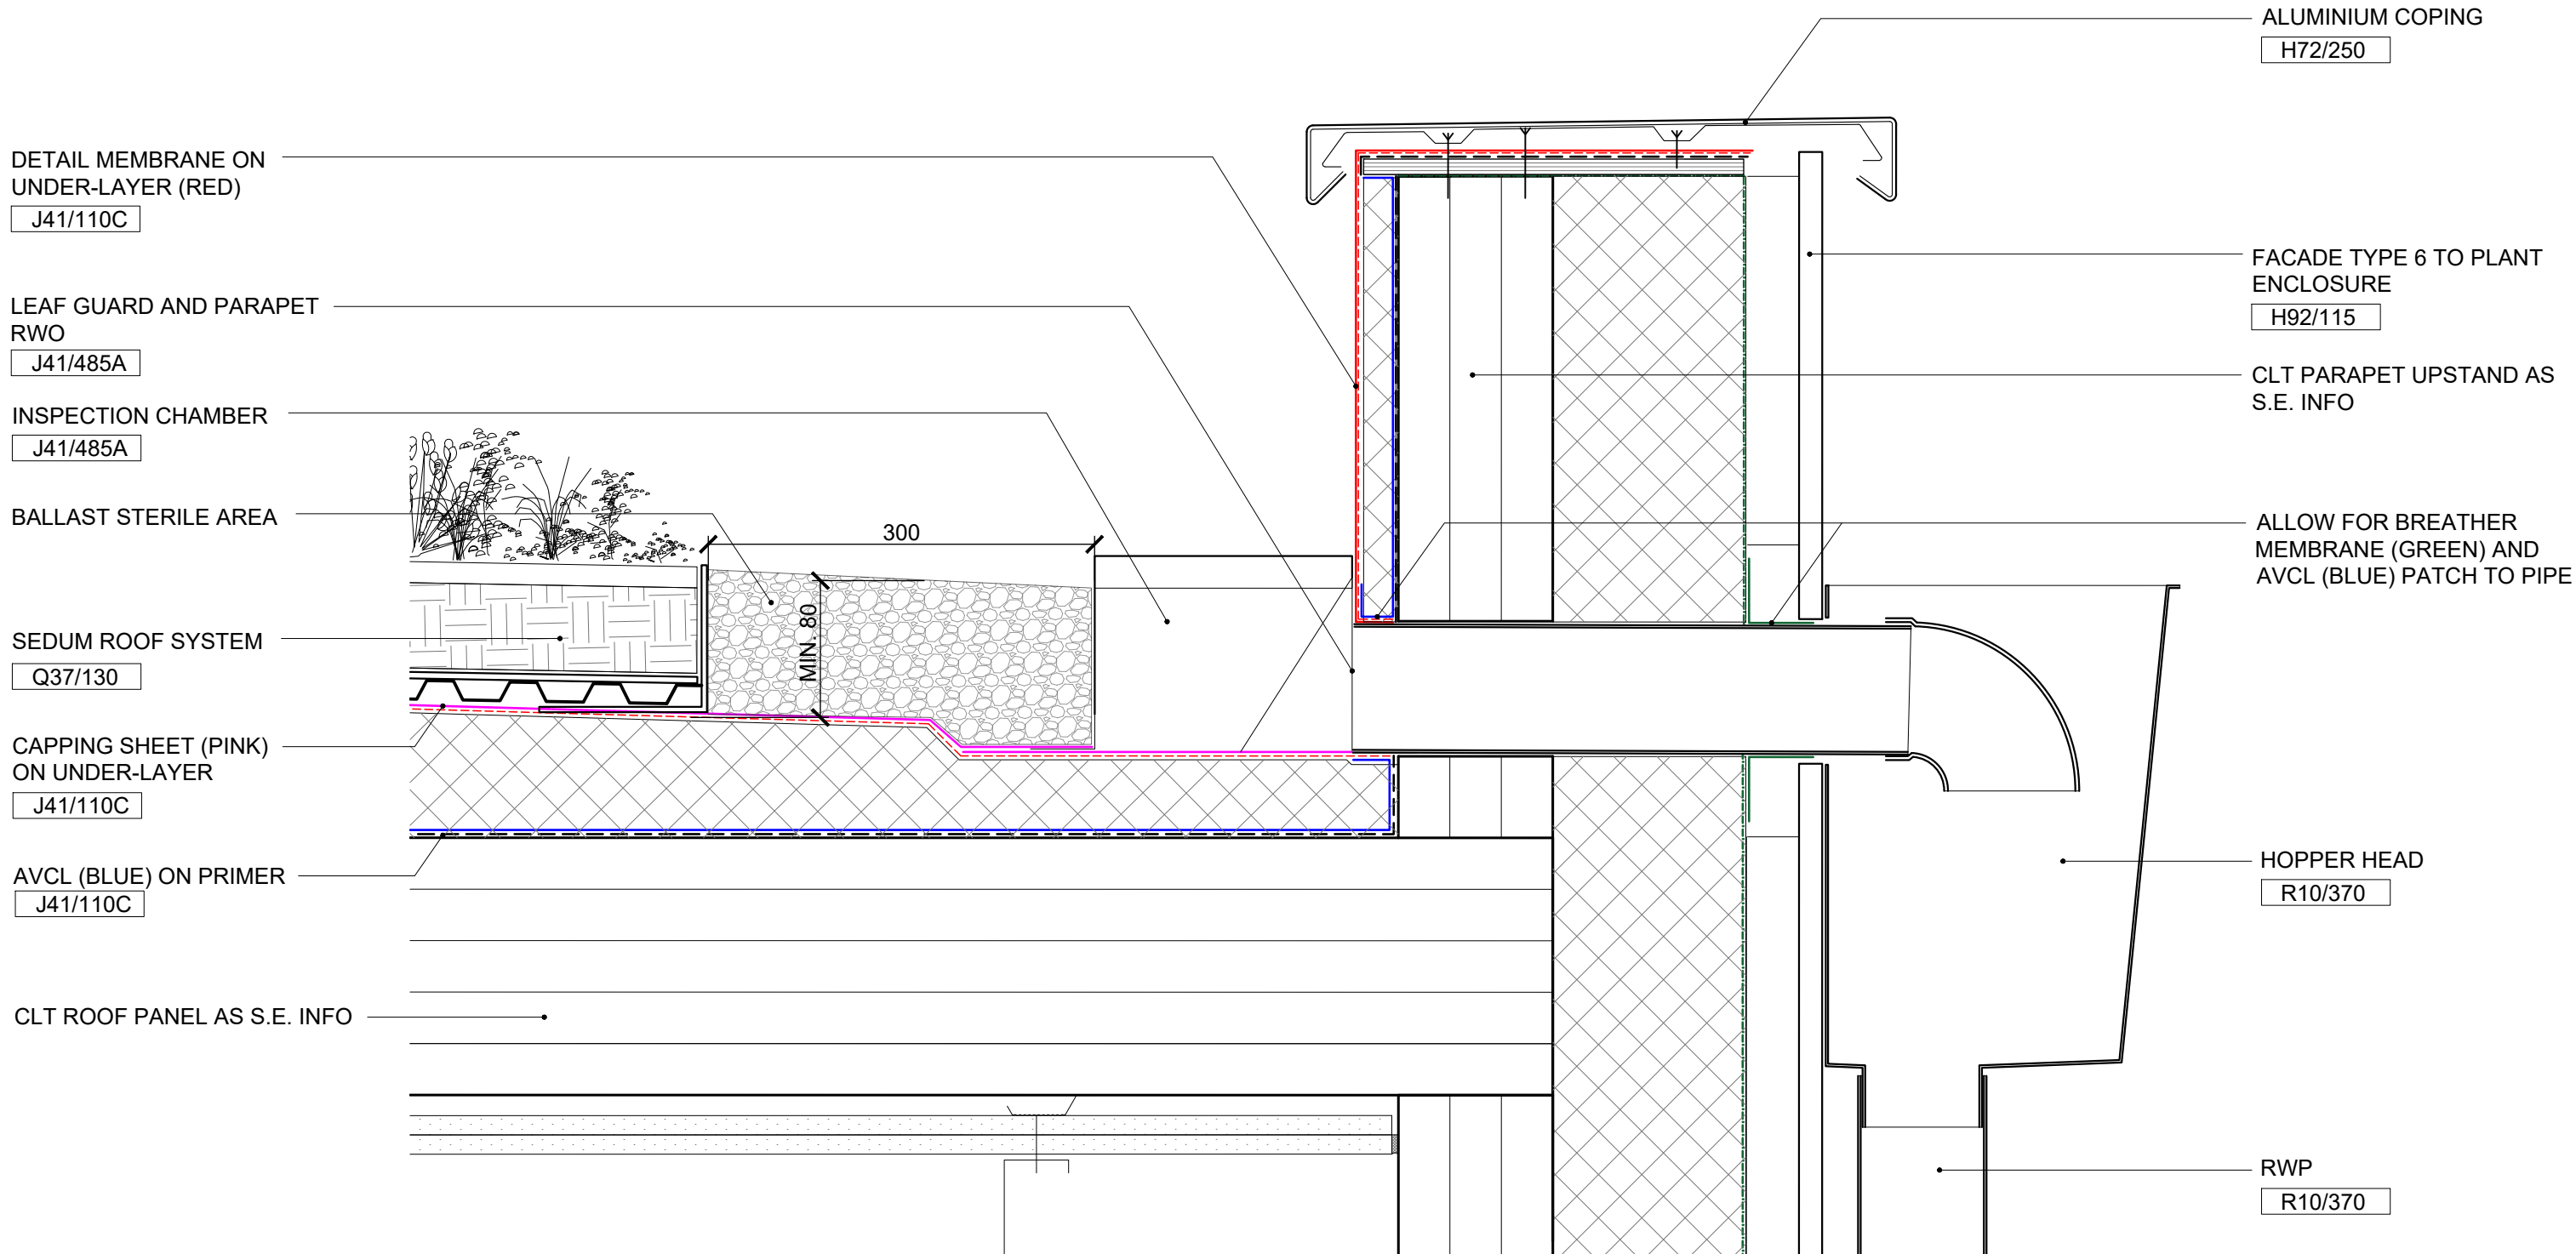

3. PARAPET RAINWATER OUTLET IN SEDUM ROOF

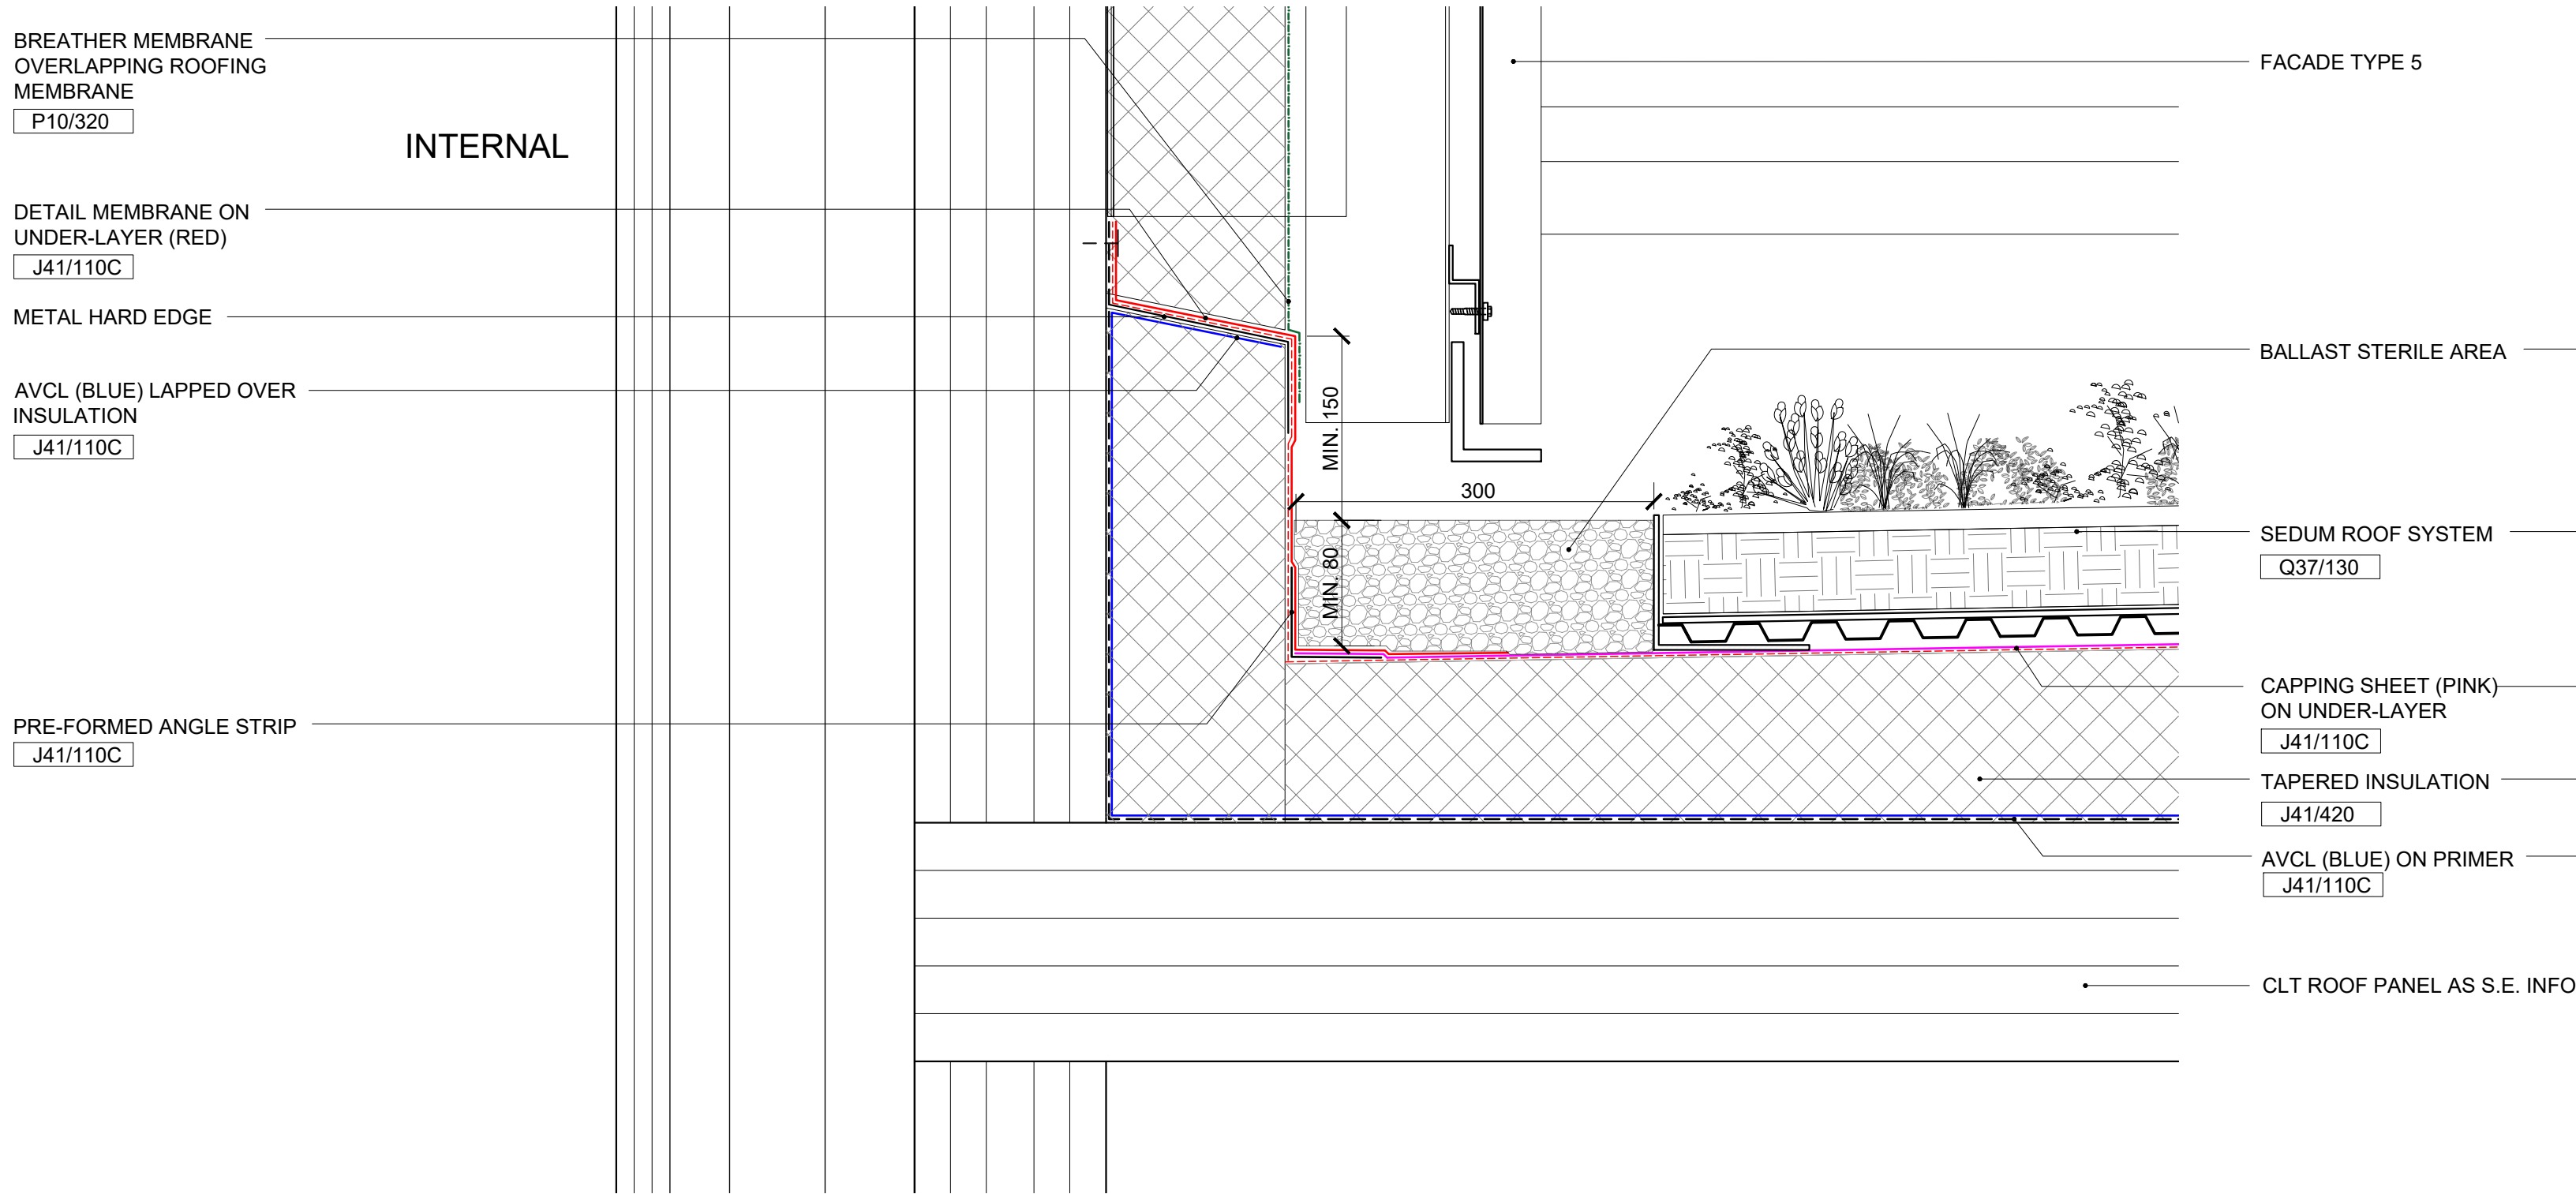

2. SEDUM ROOF AND UPSTAND TO VERTICAL CLADDING

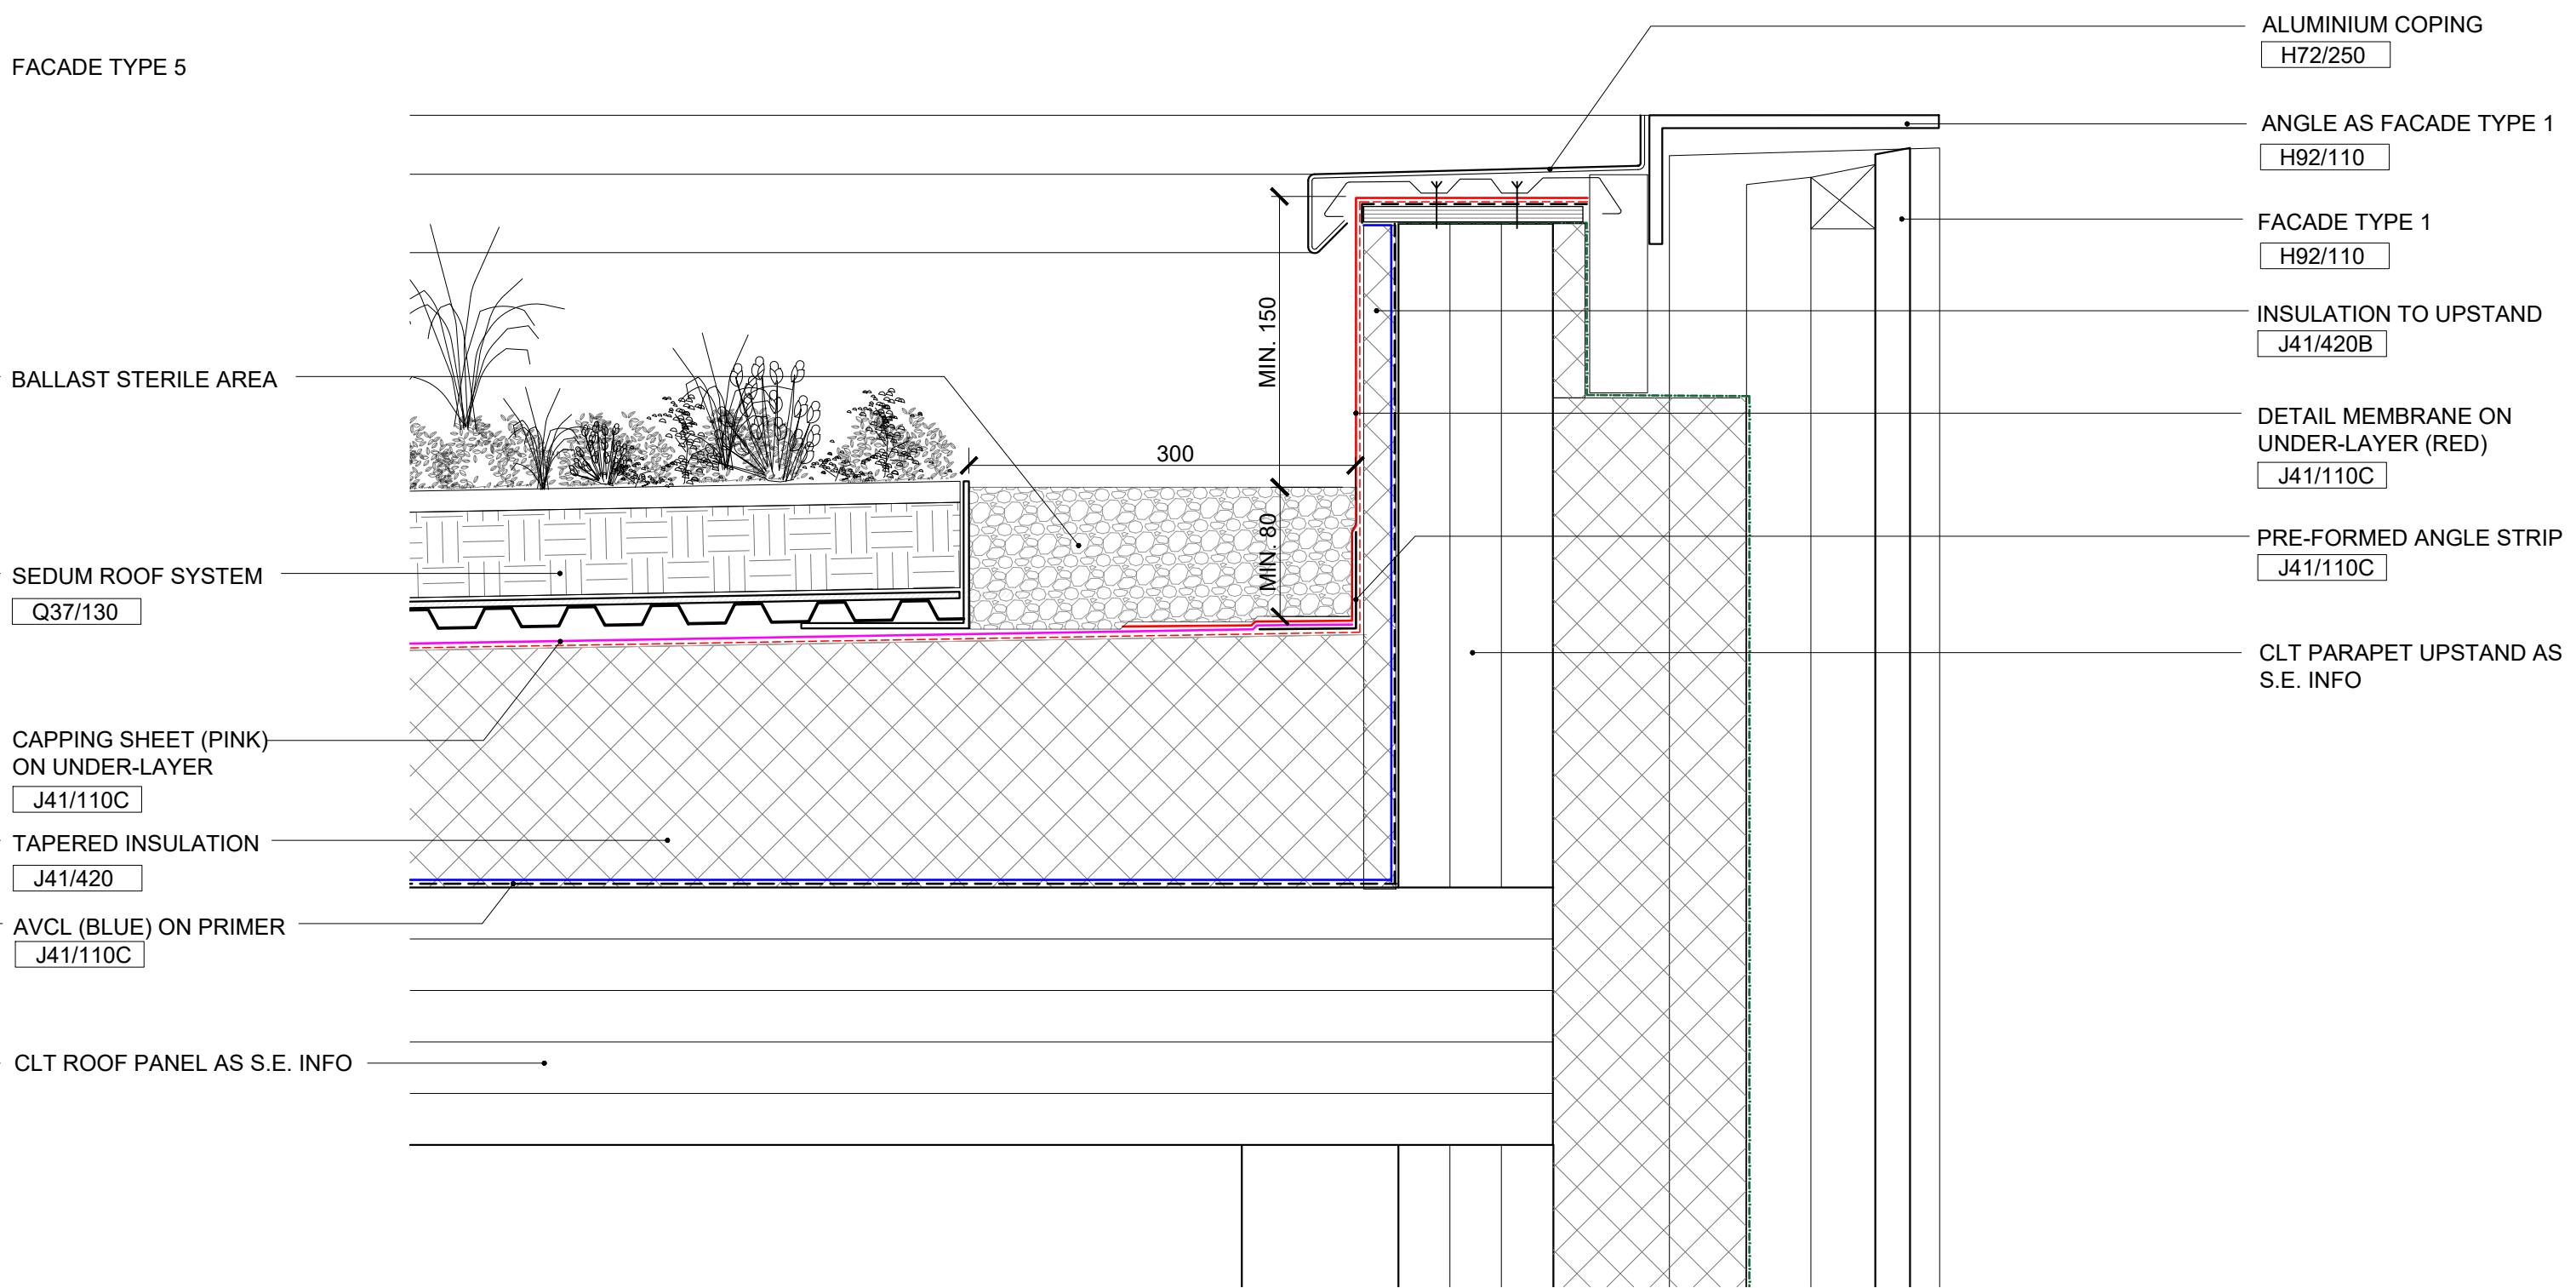

4. SEDUM ROOF AND UPSTAND TO PARAPET


DO NOT SCALE

THE CONTRACTOR IS TO CHECK AND VERIFY ALL BUILDING AND SITE DIMENSIONS, LEVELS AND SEWER INVERT LEVELS AT CONNECTION POINTS BEFORE WORK STARTS.

THIS DRAWING IS TO BE READ AND CHECKED IN CONJUNCTION WITH ENGINEERS AND OTHER SPECIALIST DRAWINGS.

THE DRAWING AND THE WORKS DEPICTED ARE THE COPYRIGHT OF REED WATTS ARCHITECTS AND MAY NOT BE REPRODUCED EXCEPT BY WRITTEN PERMISSION.

REV	DATE	DESCRIPTION
-	17.03.20	DRAFT TENDER ISSUE FOR COORDINATION
A	17.04.20	TENDER ISSUE

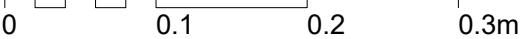

DRAWING	
ROOF DETAILS (SHEET 1)	
DRAWING NO	REVISION
1906(27)001	A
SCALE	DATE
1:5 @ A1 1:10 @ A3	10.01.20
STATUS	
TENDER	