




1. SECTION - METAL EDGED PLANTER

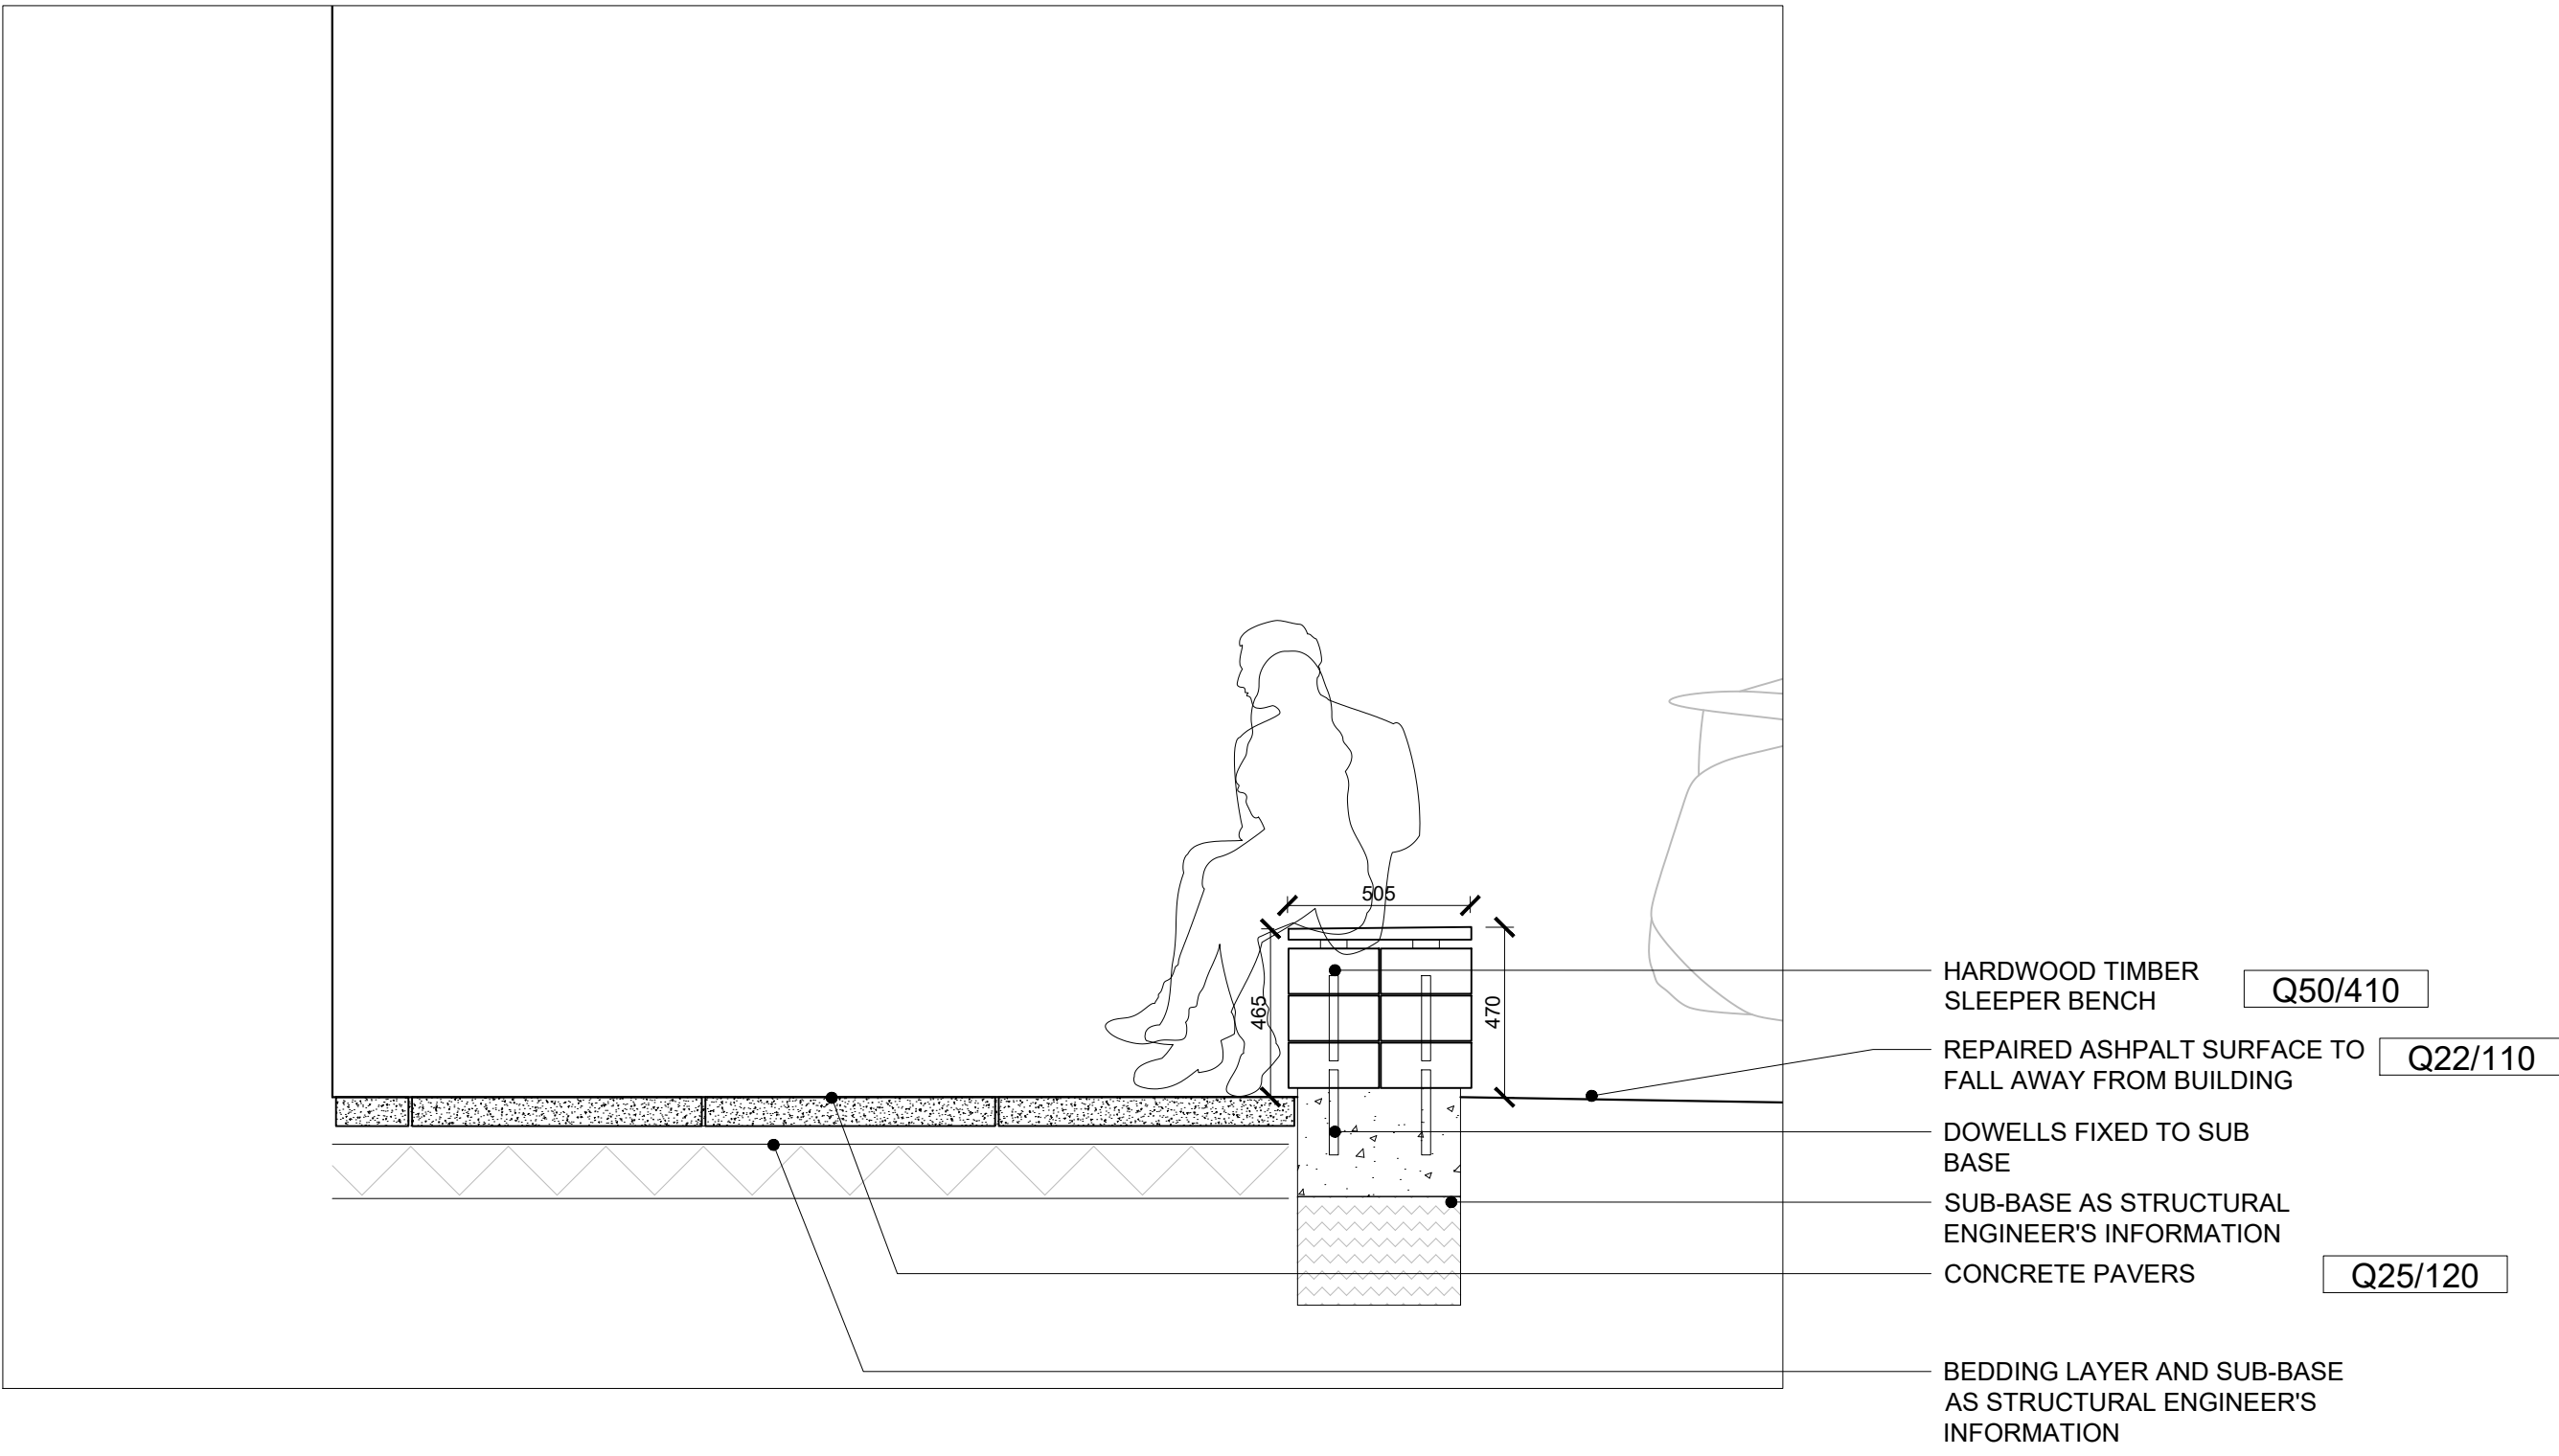

3. TIMBER SLEEPER BENCH

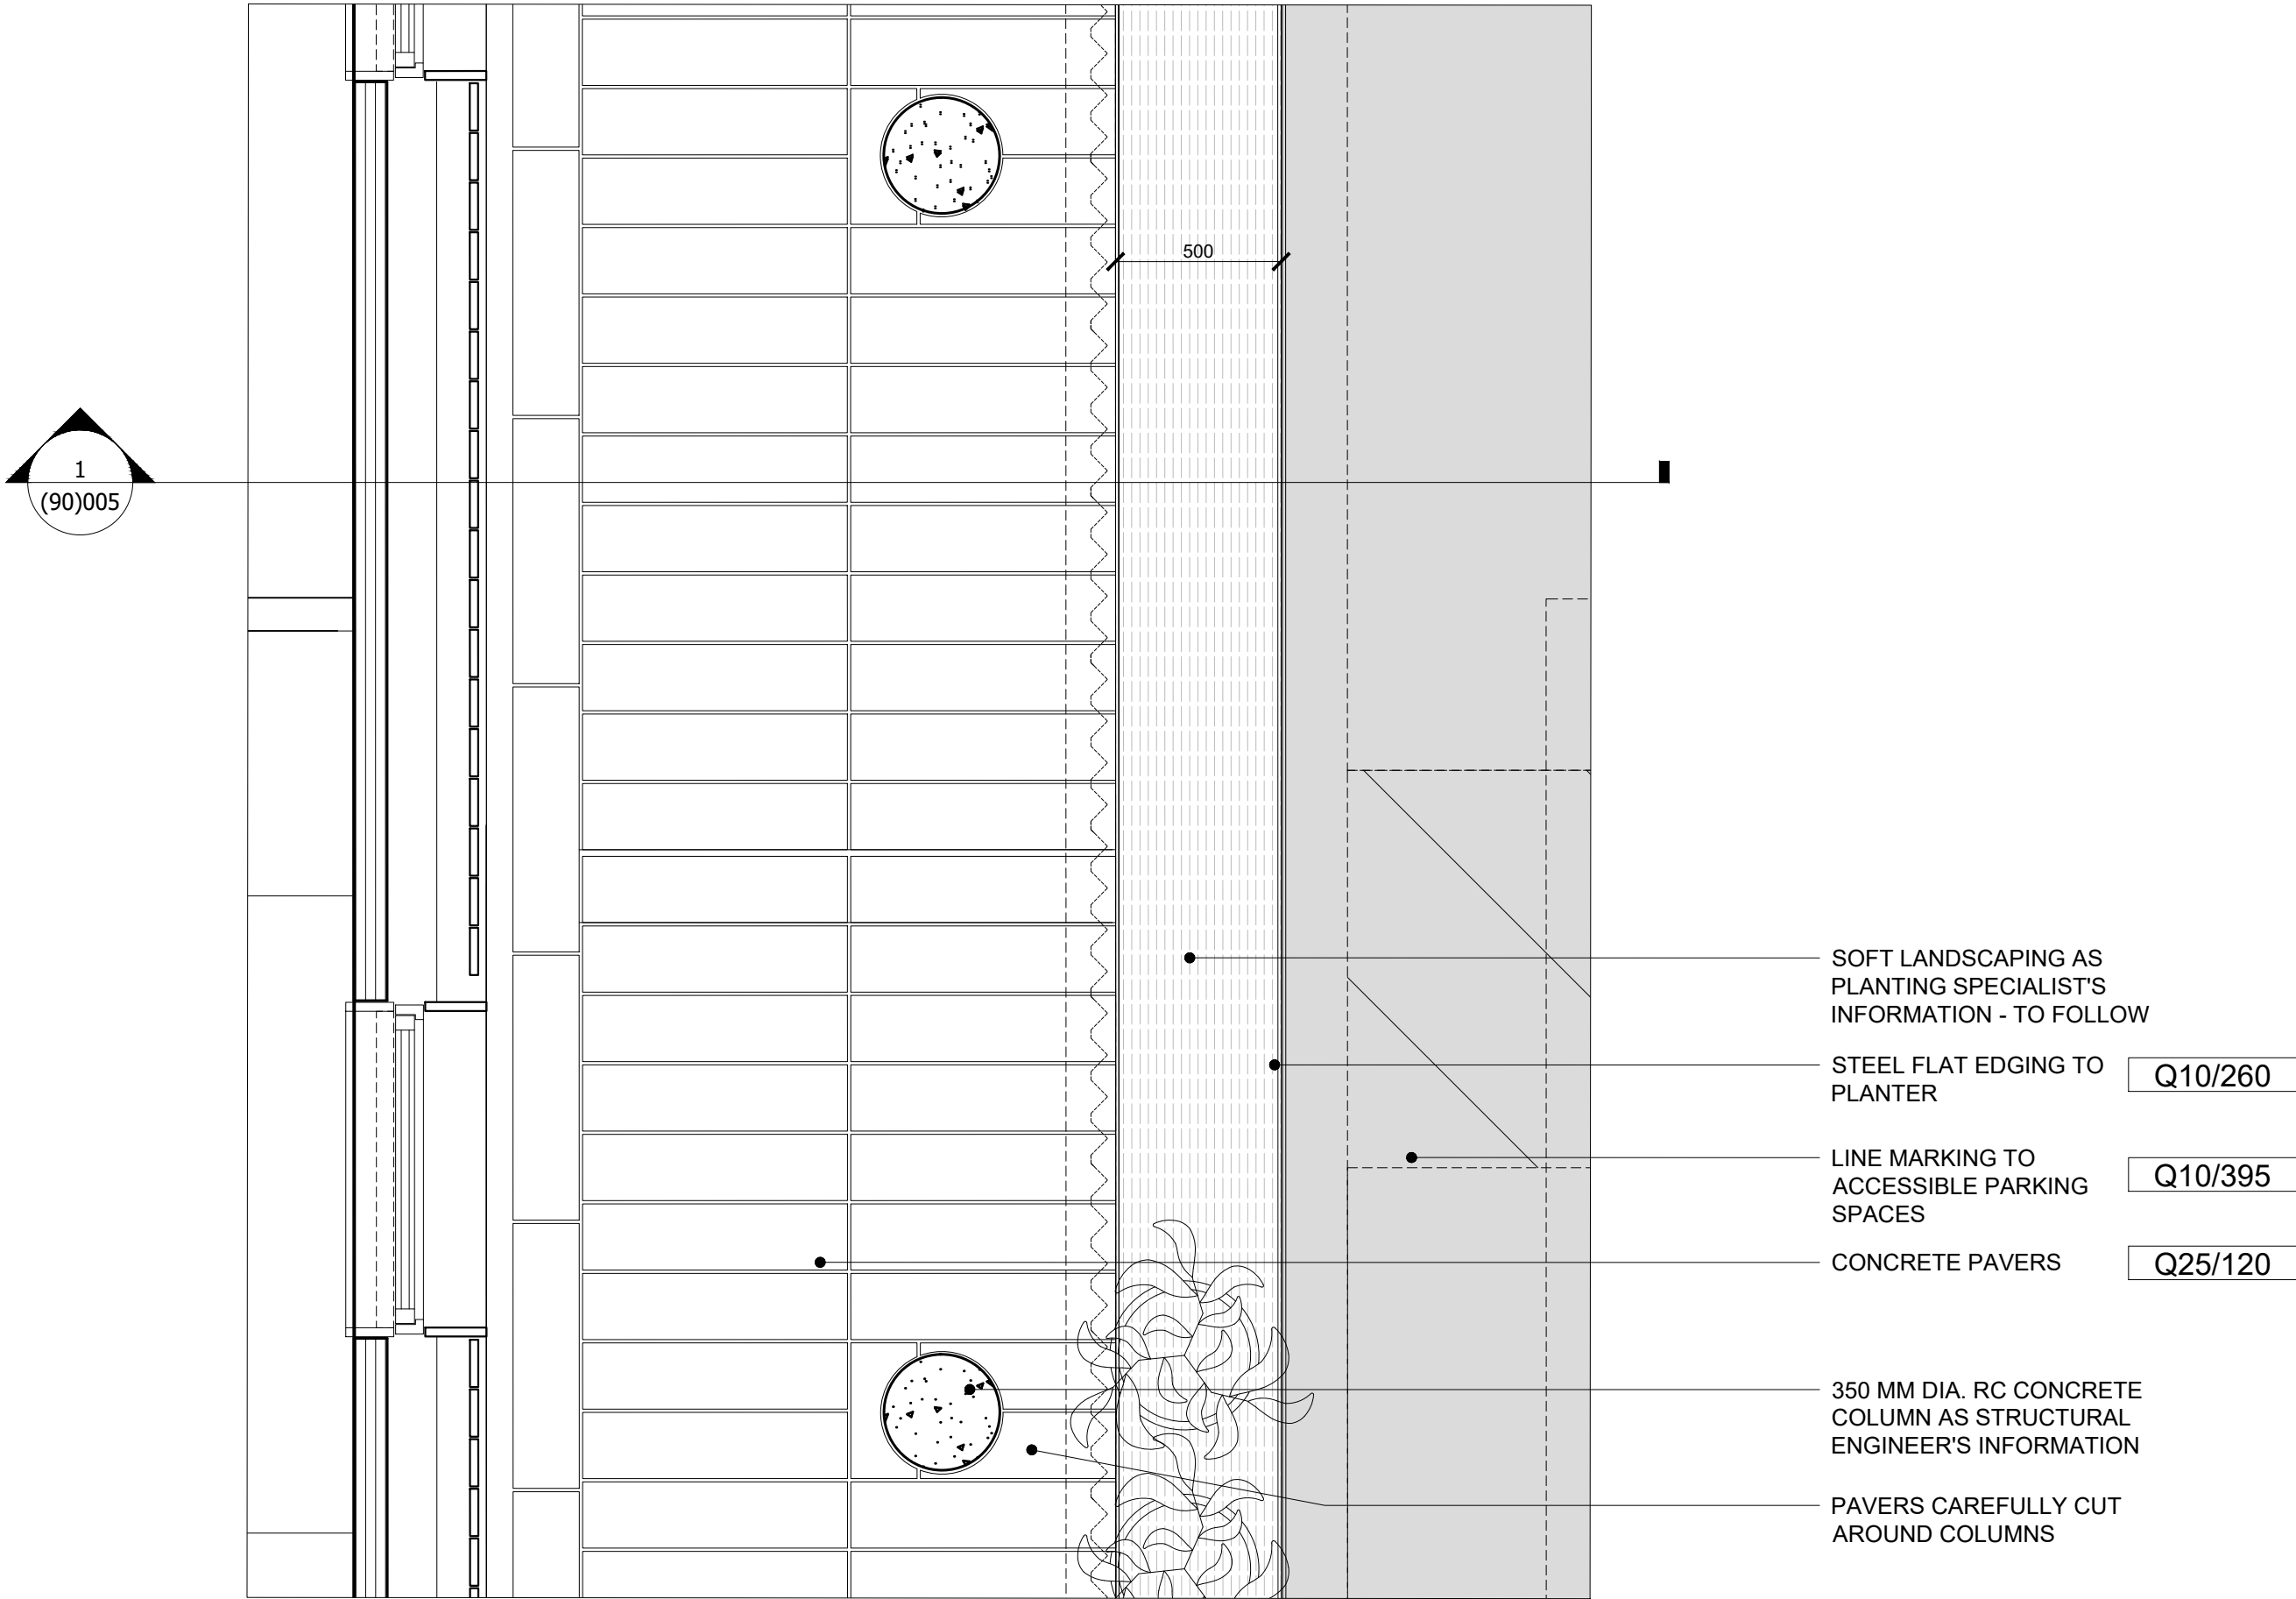

2. PAVING DETAIL - COVERED WALKWAY AND PLANTER

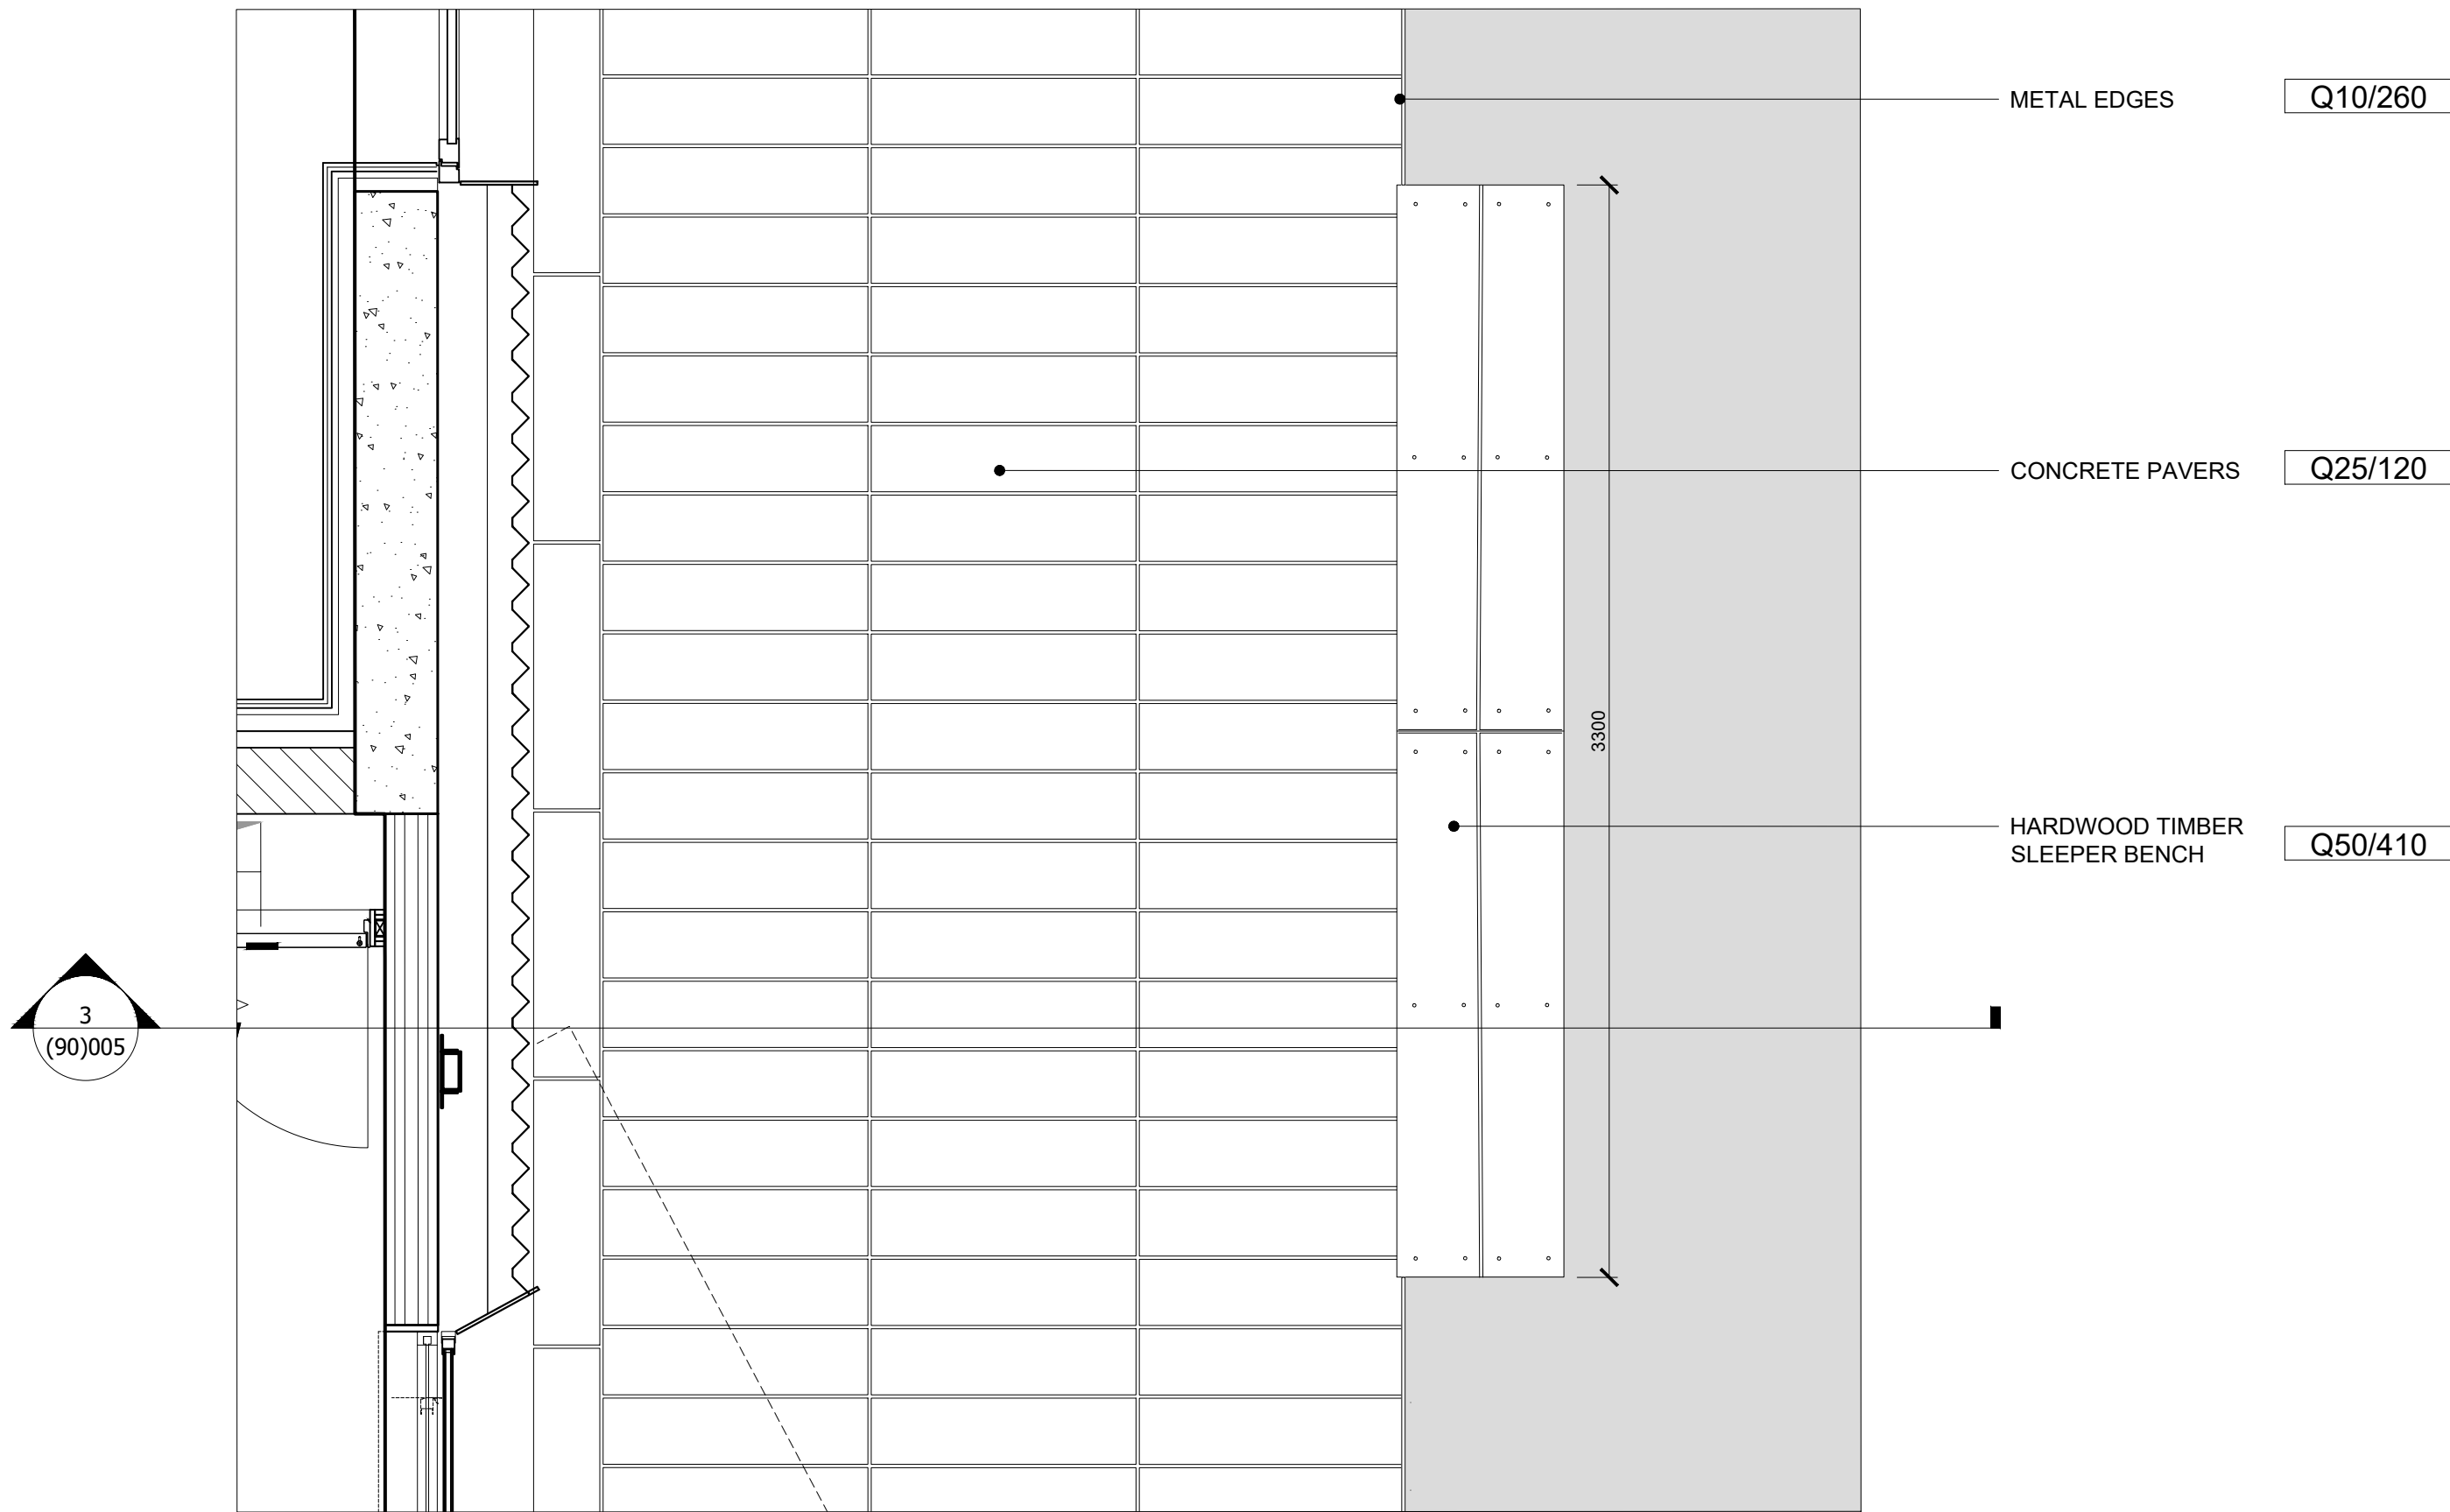

4. PAVING DETAIL - WALKWAY AND BENCH

DO NOT SCALE

THE CONTRACTOR IS TO CHECK AND VERIFY ALL BUILDING AND SITE DIMENSIONS, LEVELS AND SEWER INVERT LEVELS AT CONNECTION POINTS BEFORE WORK STARTS.

THIS DRAWING IS TO BE READ AND CHECKED IN CONJUNCTION WITH ENGINEERS AND OTHER SPECIALIST DRAWINGS.

THE DRAWING AND THE WORKS DEPICTED ARE THE COPYRIGHT OF REED WATTS ARCHITECTS AND MAY NOT BE REPRODUCED EXCEPT BY WRITTEN PERMISSION.

REV	DATE	DESCRIPTION
-	08.05.20	TENDER

DRAWING	
BENCH, PLANTER AND PAVING DETAILS	
DRAWING NO	REVISION
1906(90)005	/
SCALE	DATE
1:20 @ A1 1:40 @ A3	05.05.20
STATUS	
TENDER	