



Plan 1:100

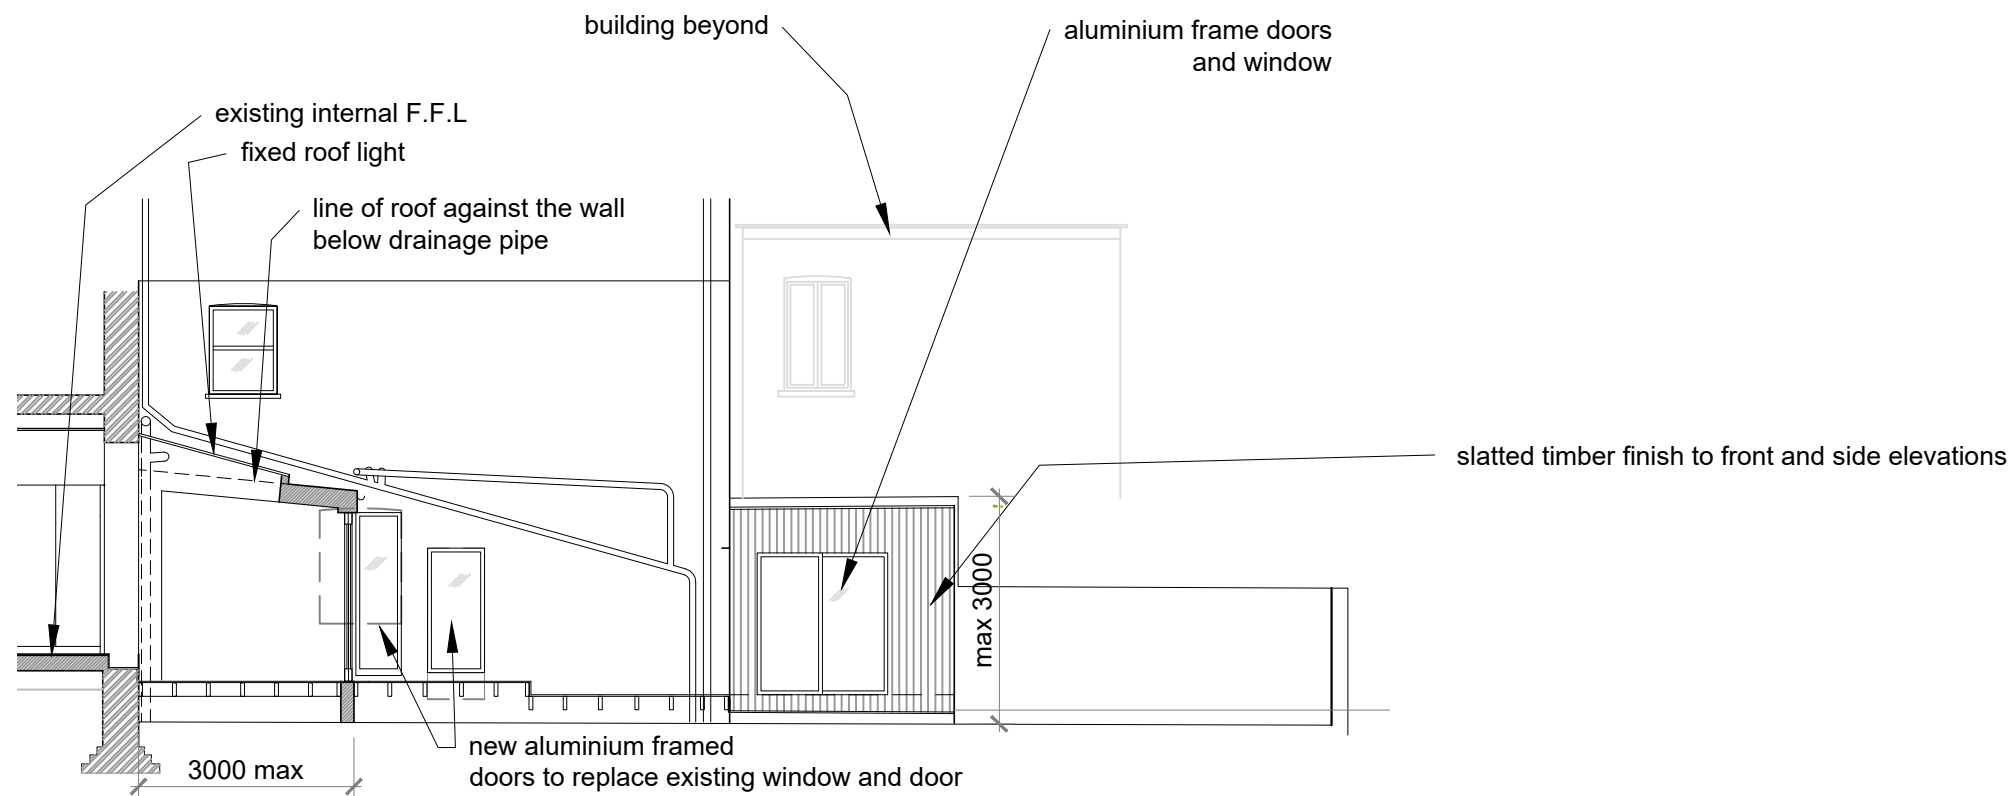

Section/elevation "A"  
1:100

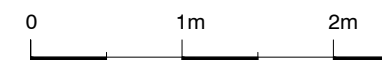

Notes

Rev A(14.4.21) garden extension reduced in length and widen  
Revisions

**AIVARS ARCHITECTS**

Aivars Architect Ltd. Company No. 04648728

43B Eton Avenue . London NW3 3EP England  
Tel 44(0)20 7794 5411 - ca@aivarsarchitects.com

12 SHERRIFF ROAD  
LONDON NW6

Drawing Title

PROPOSED

Scale 1:100+1:50@A3 Issued Dec 2020

Status **PLANNING**

Job No.	Dwg. No.	Rev.
246/P	03	A