





ReRequestAPlan
 Map number: TQRQM20345135749775

Title: 12 Sherriff Road, London NW6 2AU
 Map Produced for: Aivars Architects Ltd
 © Crown copyright and database rights 2020 OS 100042766

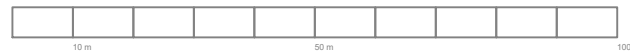

Location Plan 1:1250

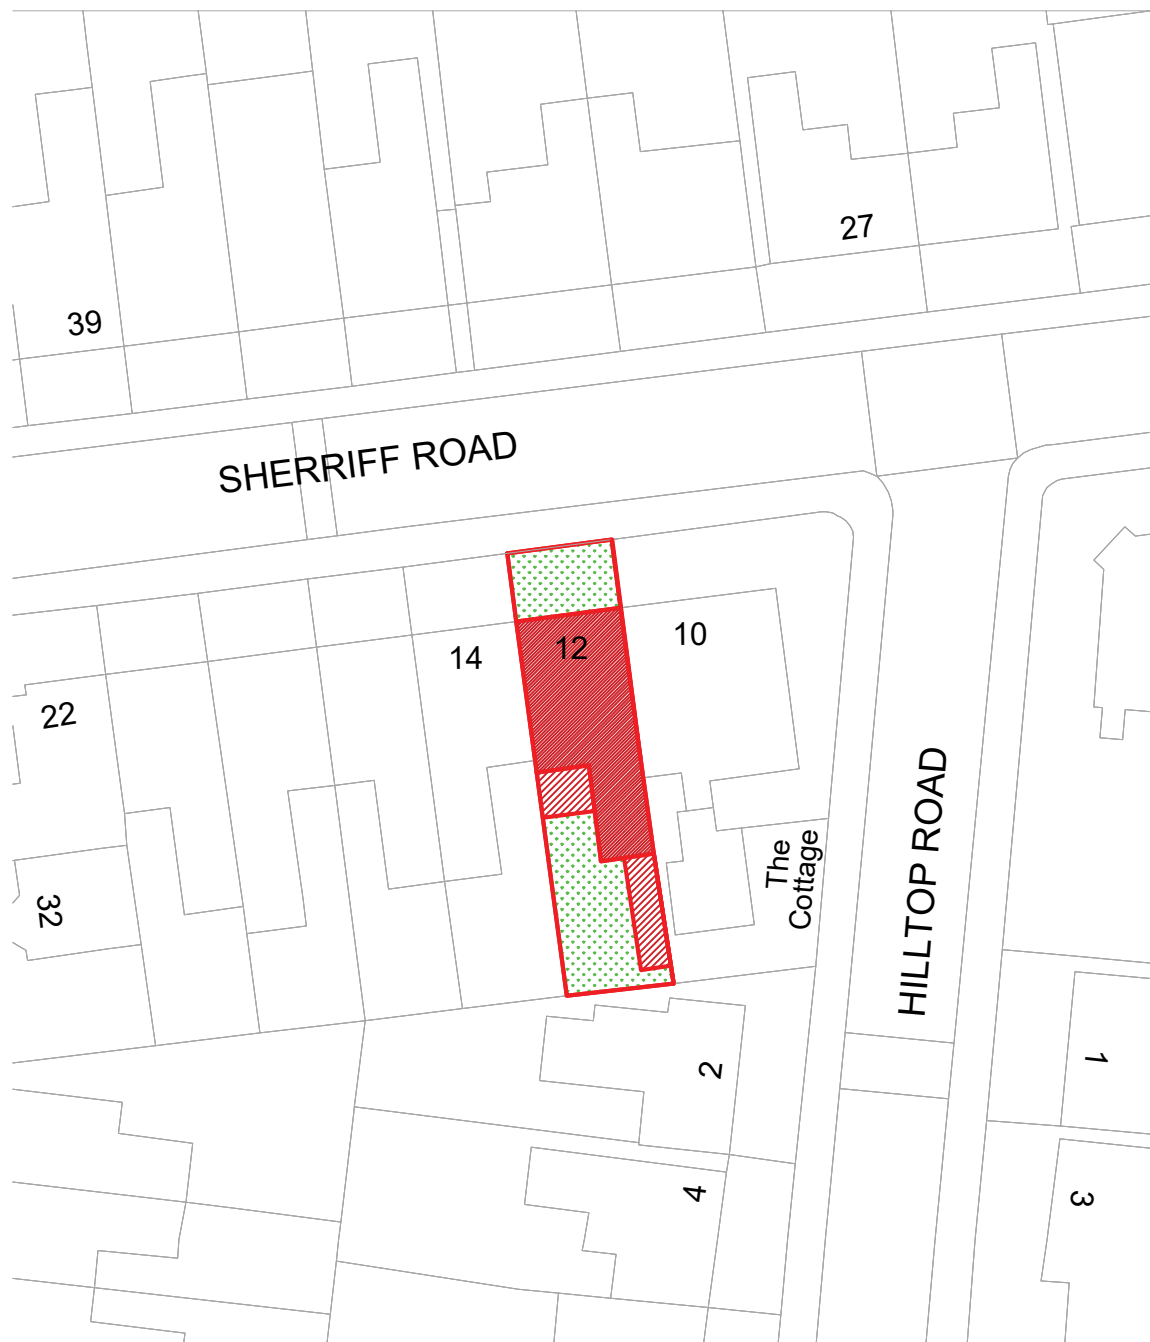

Proposed Block Plan 1:500

Rev A(17.6.20) W2 changed to single glazing
 Revisions

AIVARS ARCHITECTS

Aivars Architect Ltd. Company No. 04648728

43B Eton Avenue . London NW3 3EP England
 Tel 44(0)20 7794 5411 - ca@aivarsarchitects.com

12 SHERRIFF ROAD
 LONDON NW6

Drawing Title
**LOCATION AND
 BLOCK PLAN**

Scale 1:1250+1:500@A3 Issued Dec 2020

Status **PLANNING**

Job No. 246/P	Dwg. No. / 01	Rev.
-------------------------	-------------------------	------