

01 Section A
Scale 1:25 @A1 / 1:50 @A3



PATALAB

15 Garrett Street
London EC1Y 0TY

p: +44 (0)20 7253 2036
w: www.patalab.com
e: info@patalab.com

Notes


DO NOT SCALE (except for planning use).
Use figured dimensions only for construction. ALL contractors are requested to check all dimensions on site before proceeding.
All discrepancies to be notified in writing to PATALAB.
Dimensions are in millimeters unless stated otherwise.
All levels are in meters above AOD unless stated otherwise.
No areas indicated, or areas calculated from this drawing should be used for valuation purposes or as the basis for development contracts.
Copyright by PATALAB. All rights reserved including the right of reproduction in whole or part, in any form or media.

Client

June Wang & Louis Li

Project

2 Naseby Close

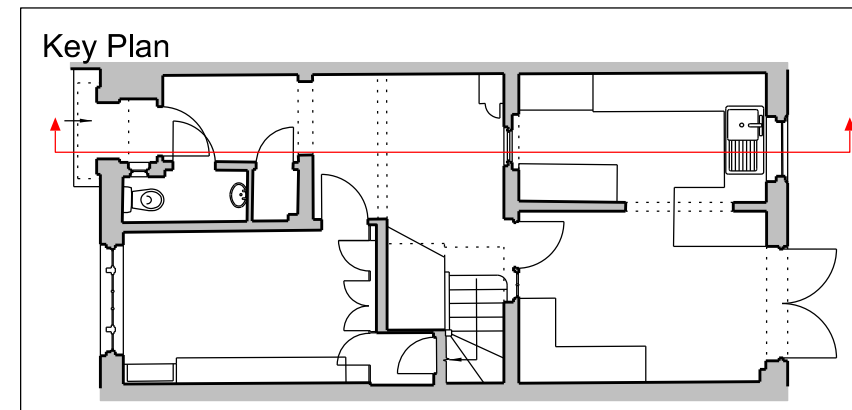

Rev	Date	Reason for Issue
01	16.04.21	For Planning Re-Submission
00	22.02.21	For Planning Submission

PATALAB

Project **2 Naseby Close**

Drawing Title **Proposed Section AA**

Scale 1:25 / 1:50
Paper Size A1 / A3
Date 03.02.21

Project No 2017
Drawing No PA3200
Rev 01

