





NOTES

Drawings for sketch purposes only and not for construction.

Please note that dimensions need to be checked on site. Indicative only.

-  Demolition
-  Existing
-  New build

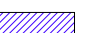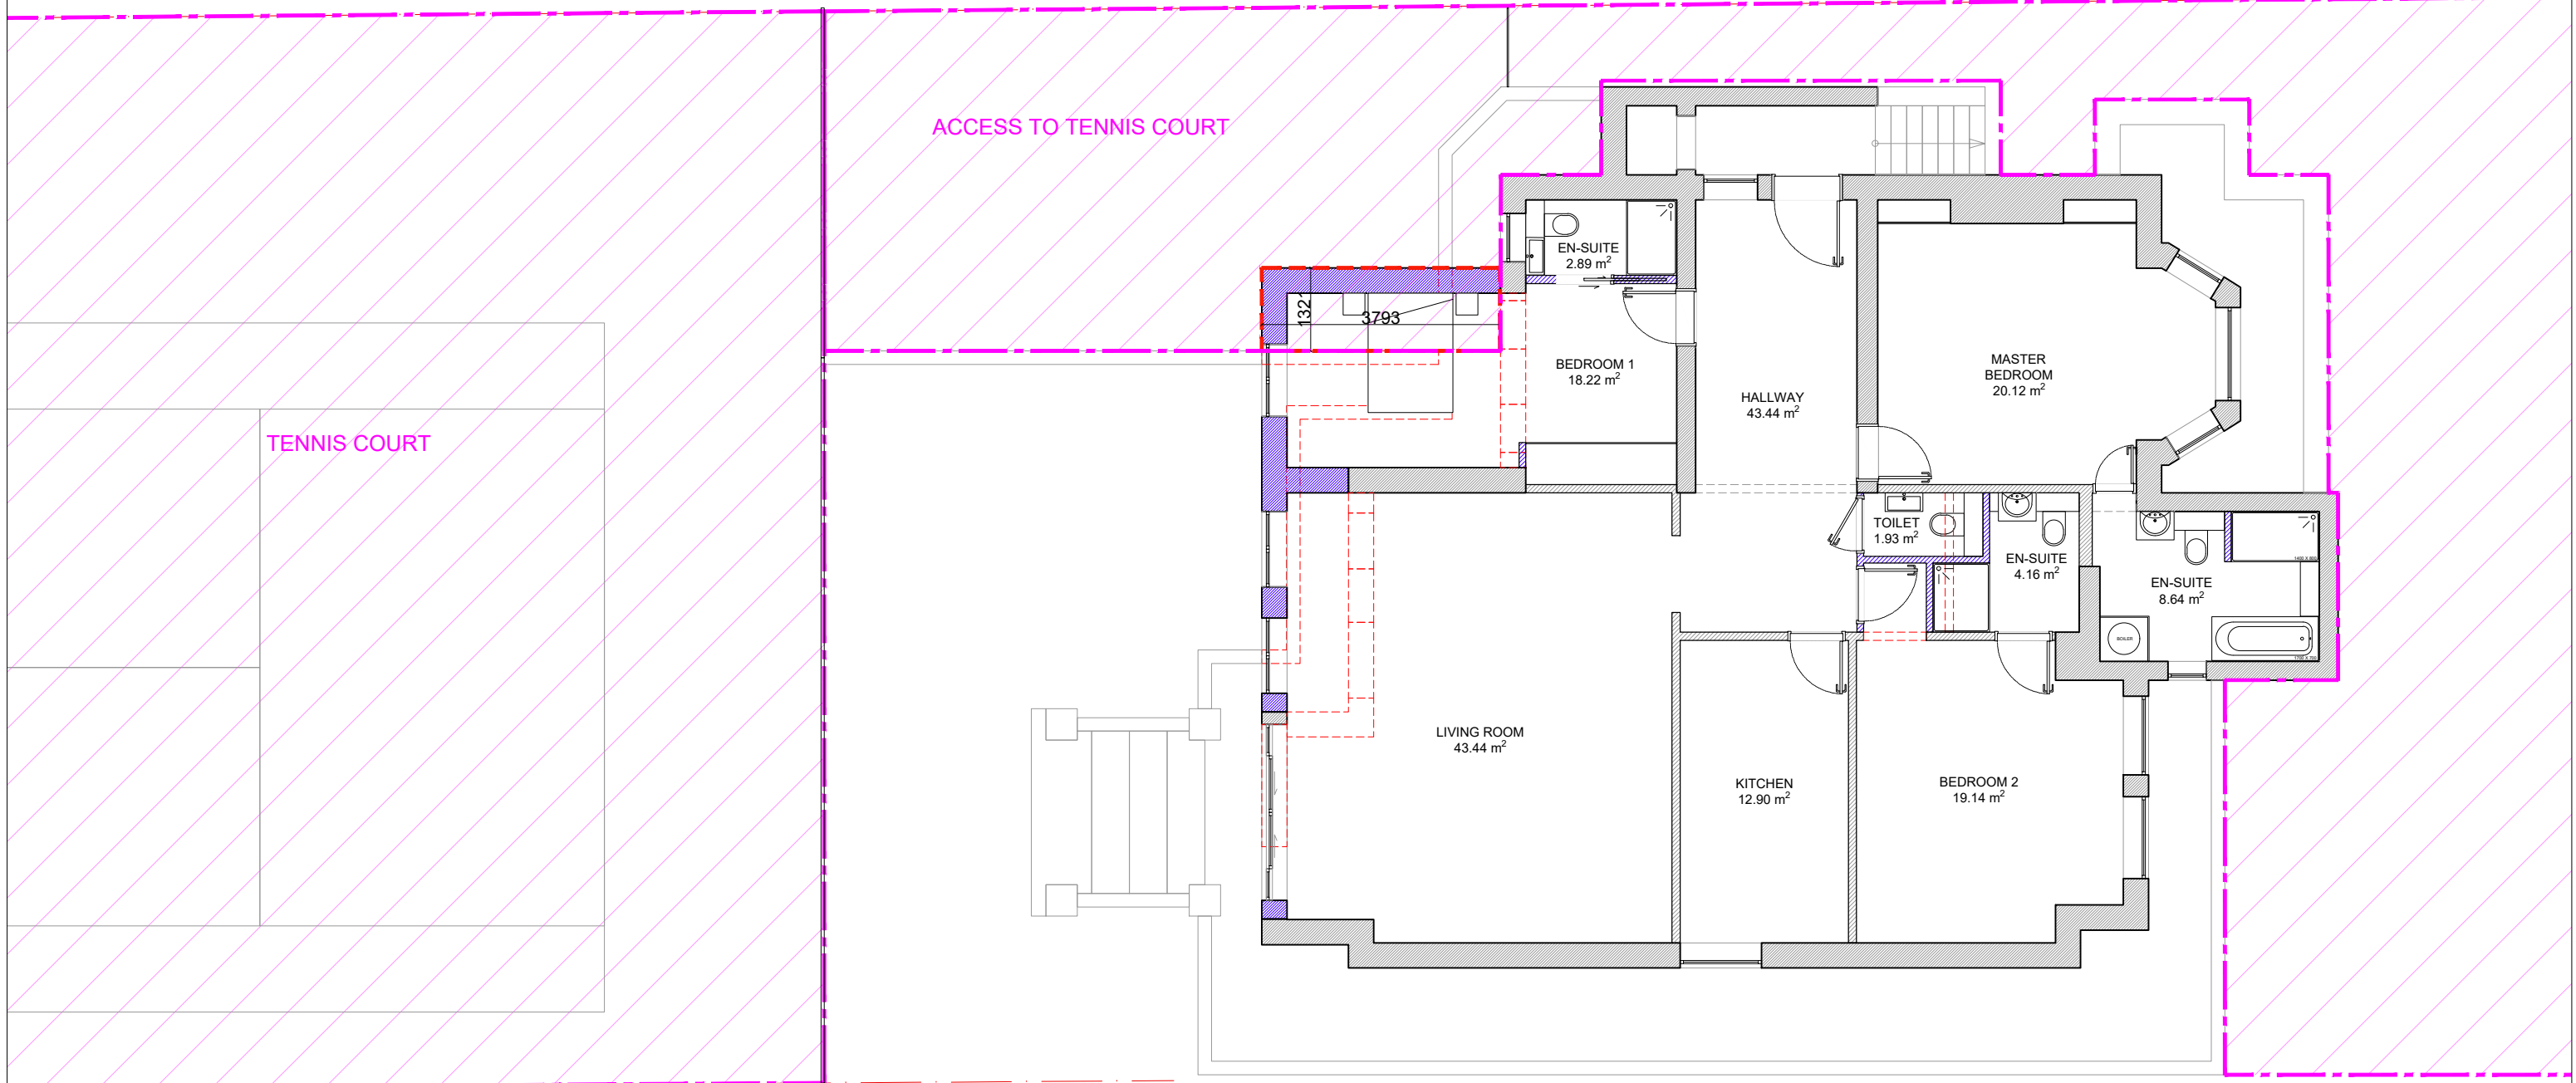

This drawing is copyright USL Architects.

 The Busworks - United House
North Road
London N7 9DP
England
usl@uslarchitects.co.uk

Job No.	18/ FTH
Date	15/10/2018

Job
FITZJOHN AVENUE
31, Fitzjohn Avenue
NW3 5JY - London
England

Drawing
PROPOSED GROUND FLOOR
PLAN
AS APPROVED

Drawing No.	FTH/PL/100
Revision	
Drn	Chk
IM	CD



0m 1m 2m 3m 4m 5m 6m 7m 8m 9m 10m
PAPER SIZE: A3
SCALE 1:100