

**NOTES**


Drawings for sketch purposes only and not for construction.

Please note that dimensions need to be checked on site. Indicative only.

--- Demolition

Existing

New build

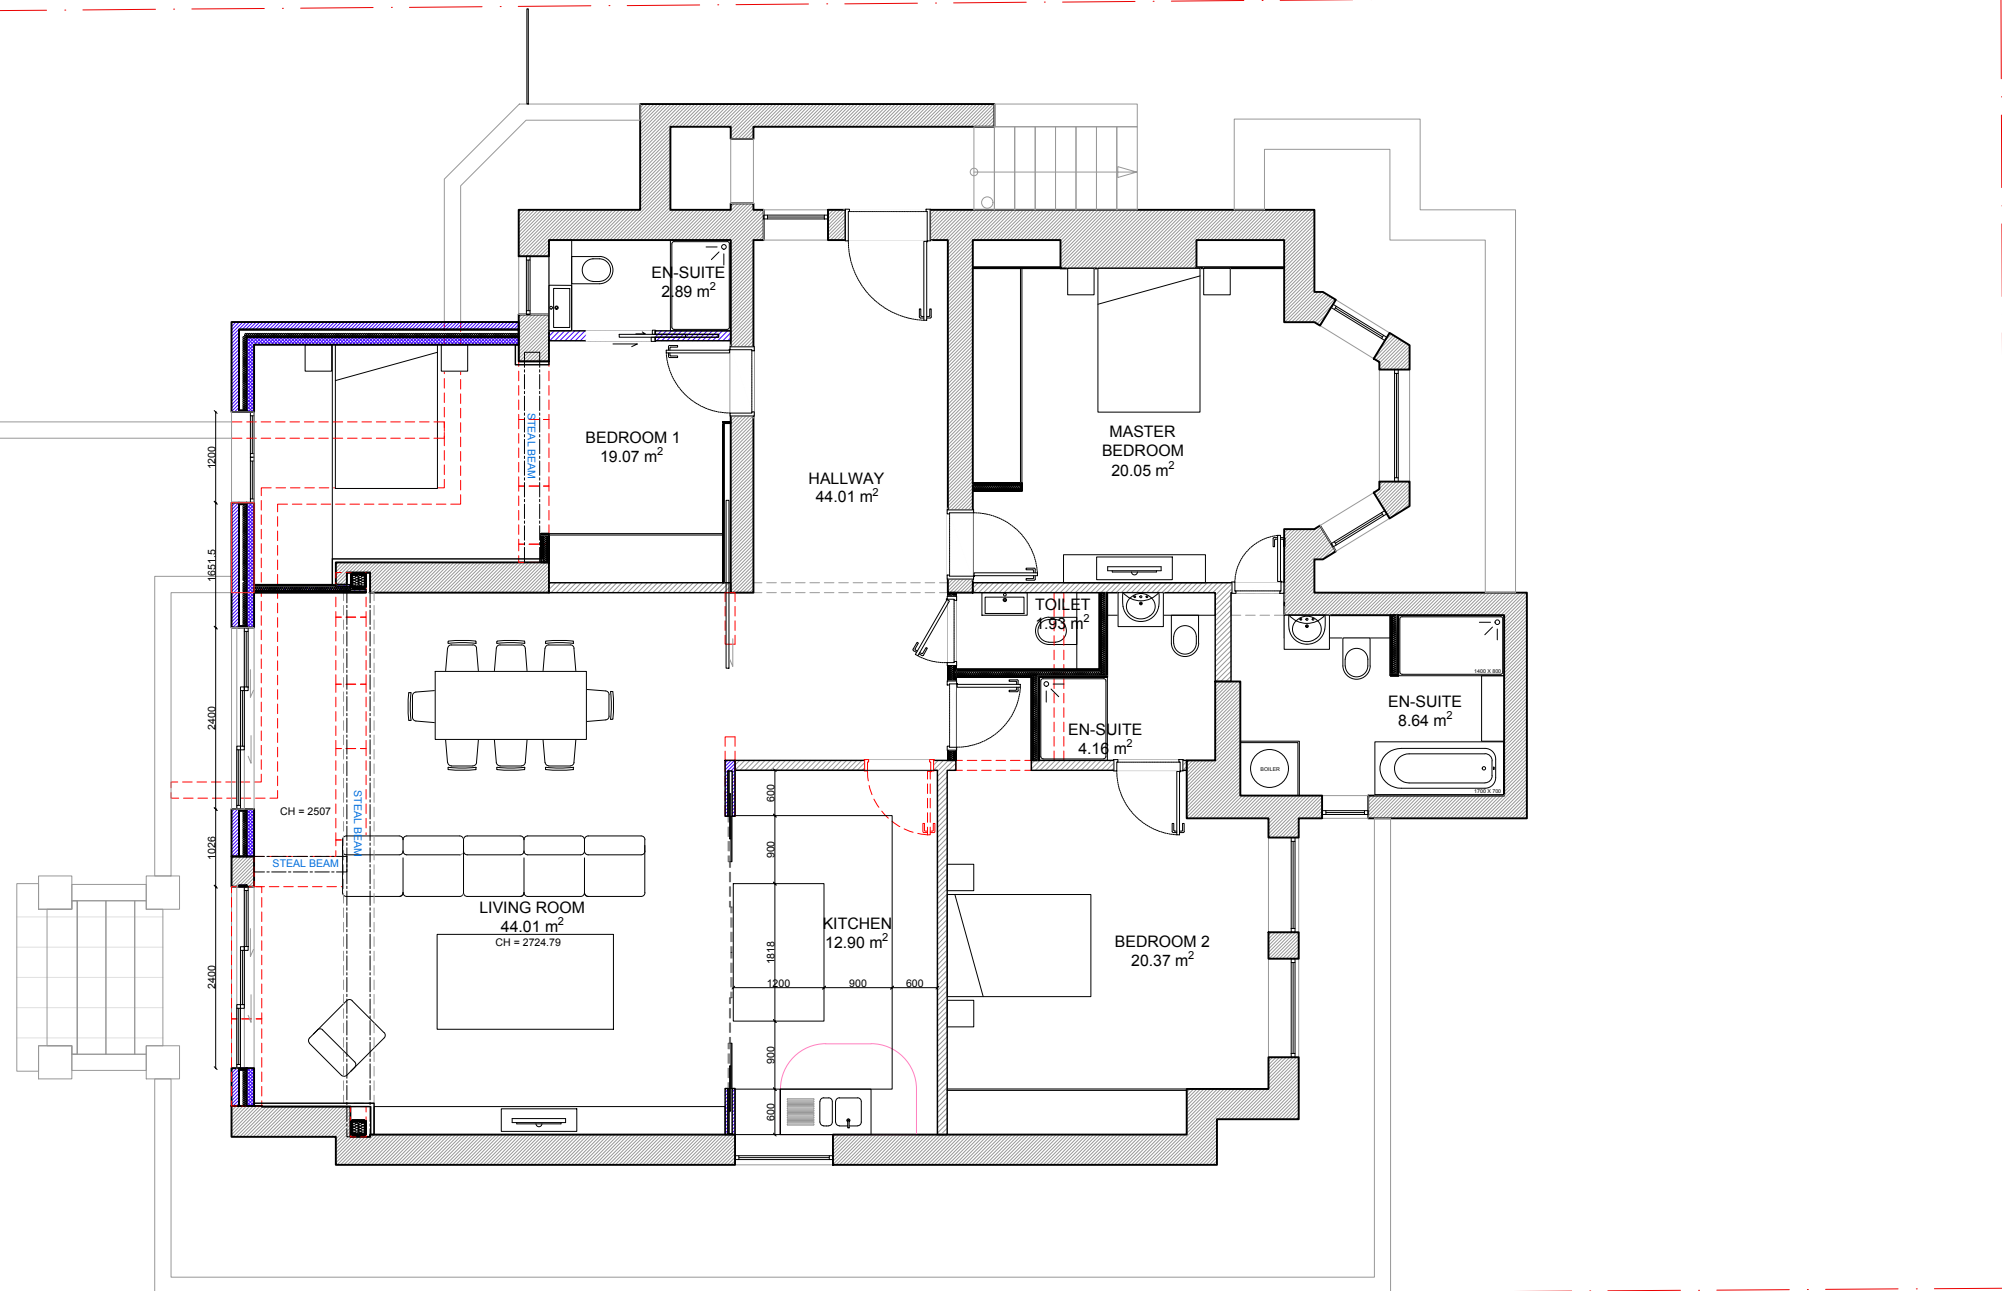

This drawing is copyright  
USL Architects.

