

Important Note

Whilst due care and attention is taken to ensure all surveys, drawings, dimensions and details provided are accurate, it is the Reader's responsibility to check and verify all dimensions, details, levels and other data shown on the drawings, and to ensure that they are correct and suitable for the project. The Company shall not be responsible for any errors or omissions in the drawings, and shall not be liable for any consequences arising from the use of the drawings. The Company shall not be responsible for any errors or omissions in the drawings, and shall not be liable for any consequences arising from the use of the drawings.



© Copyright

The copyright in all designs, drawings, reports, models, specifications, bills of quantities, and other documents prepared by GBS Architectural is reserved and shall remain the property of the Company. No part of the Company's intellectual property shall be reproduced, stored in a retrieval system, or transmitted in any form or by any means, electronic, mechanical, photocopying, recording, or by any information storage and retrieval system, without the prior written permission of the Company. The Company shall not be liable for any use of the documents for any purpose other than that for which they were prepared and provided by the Company.




PROPOSED GROUND FLOOR
PROPOSED BIN STORAGE AND CYCLE STORAGE LOCATED IN BASEMENT, NEW STAIRS DOWN TO BASEMENT LEVEL EXTERNALLY TO INCORPORATE A CYCLE WHEEL CHANNEL TO ALLOW EASE OF ACCESS

CHALTON STREET

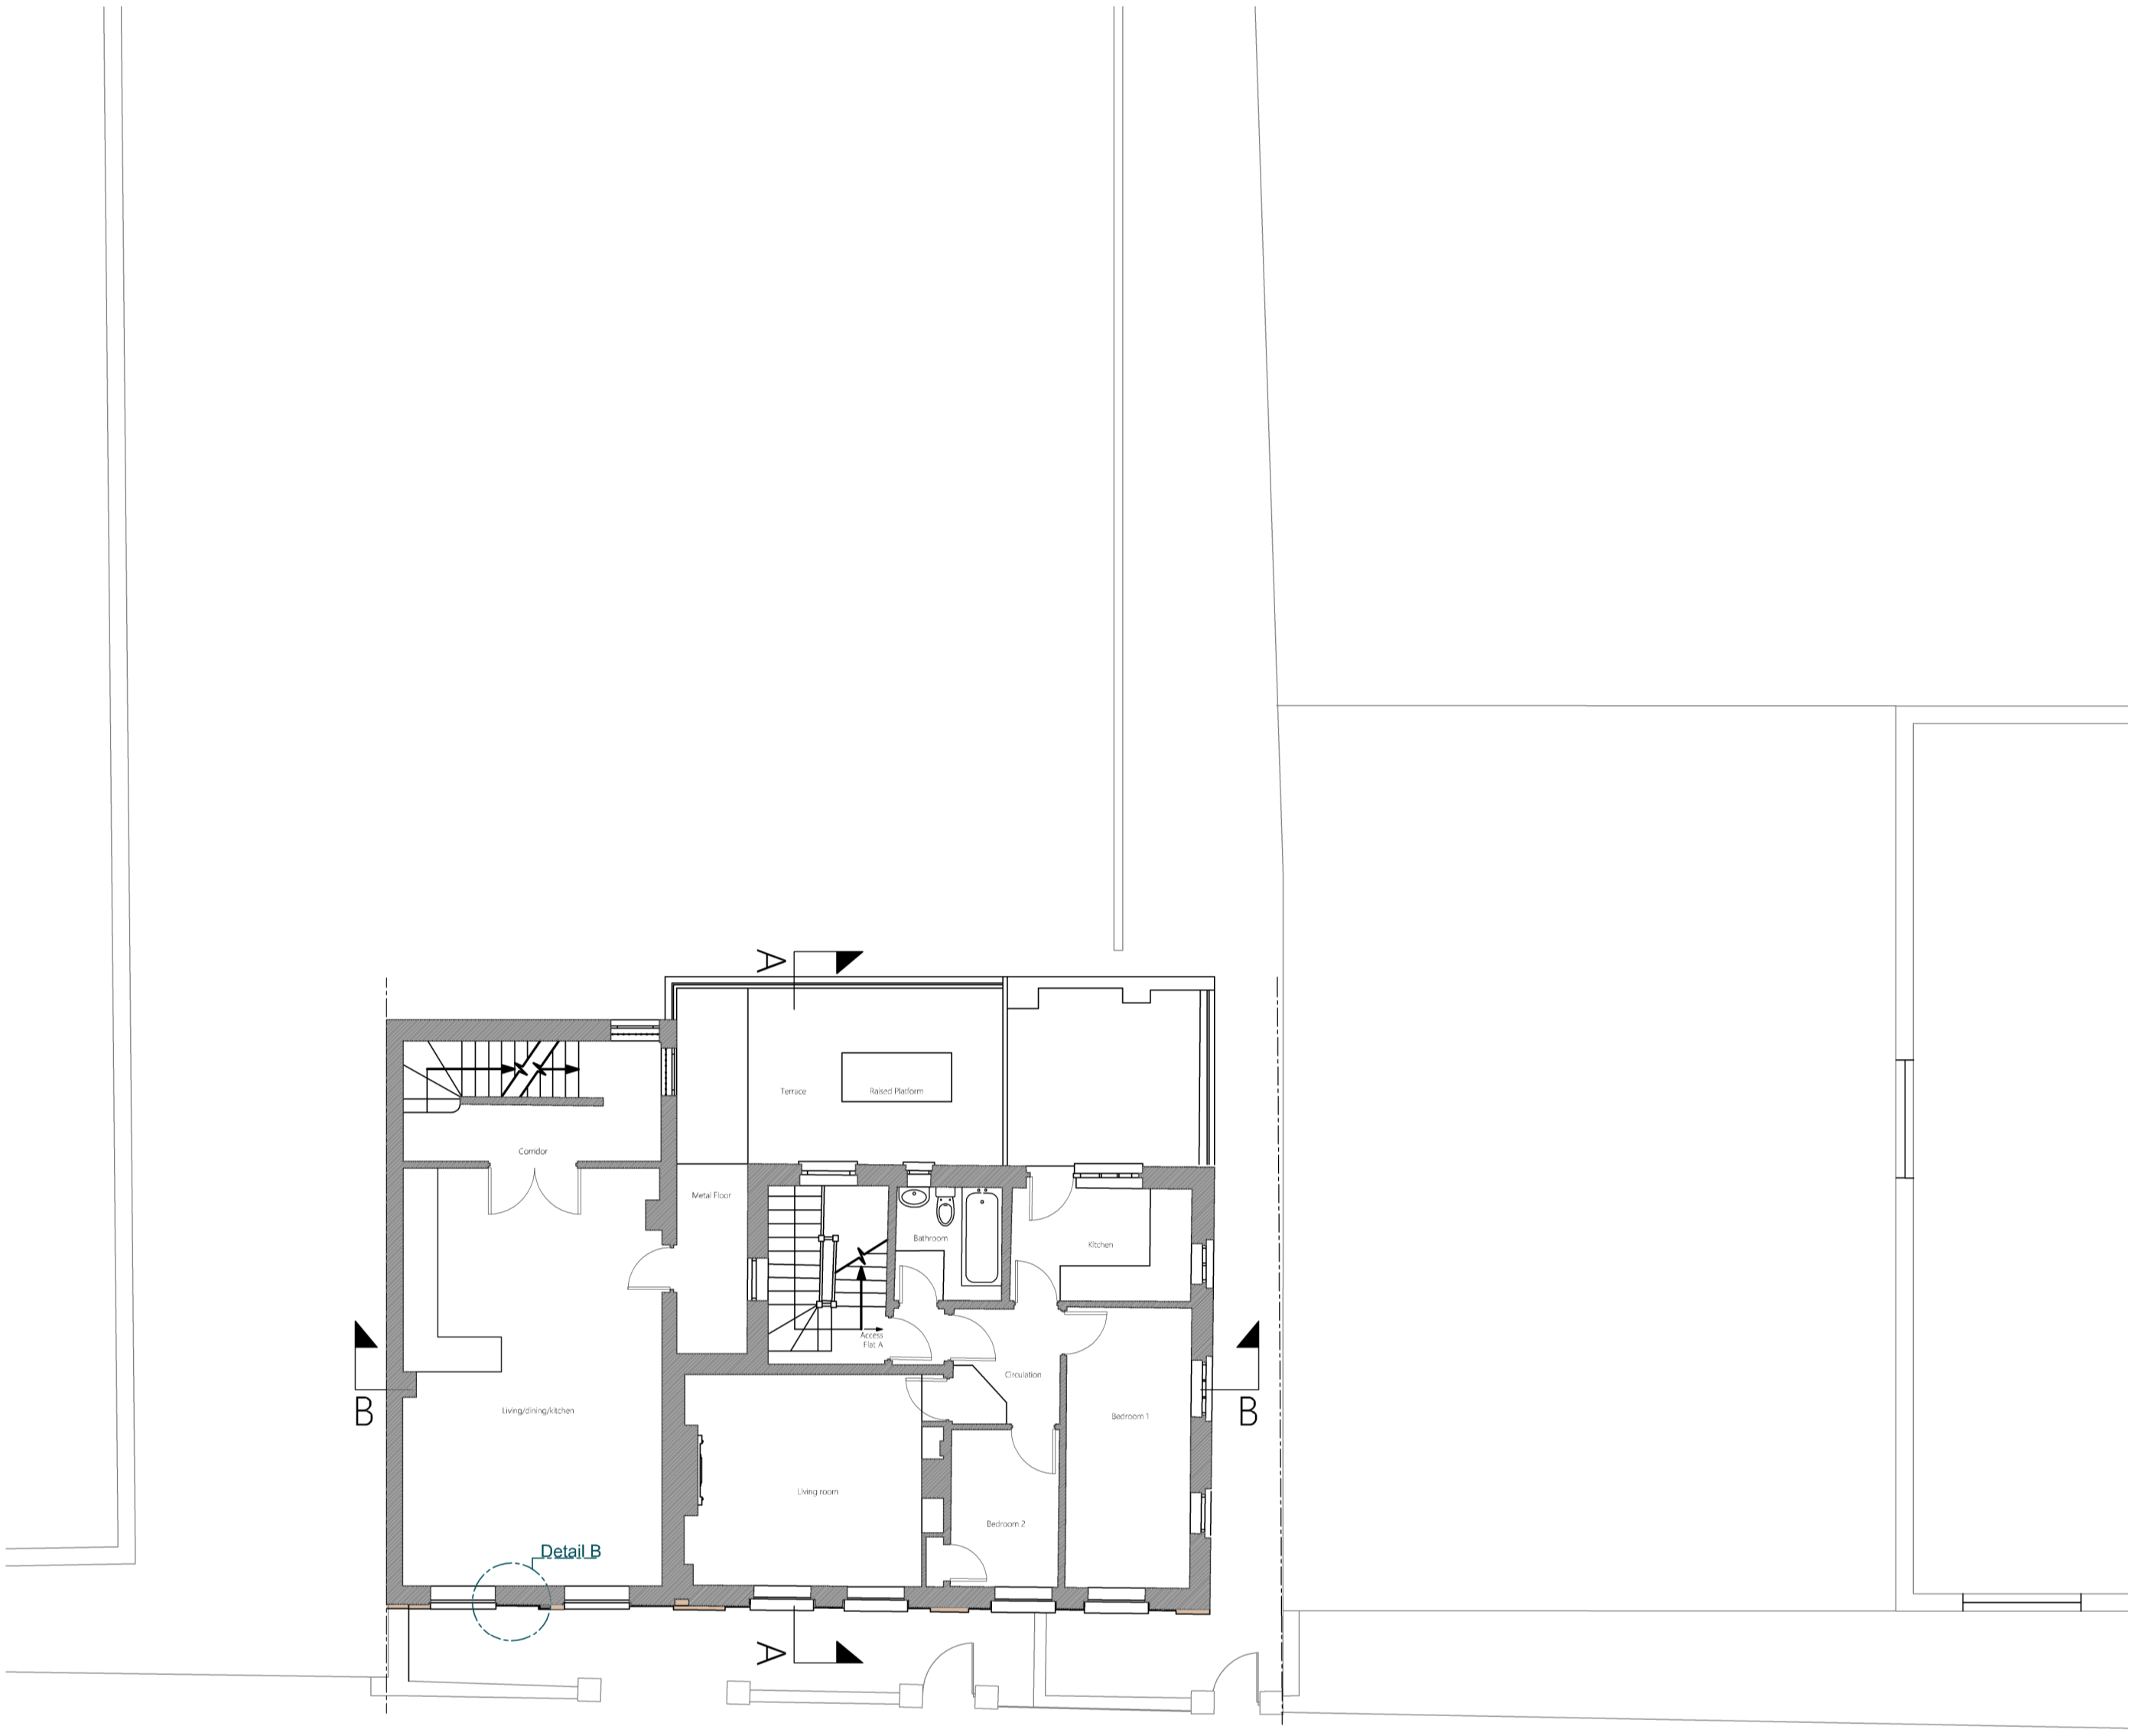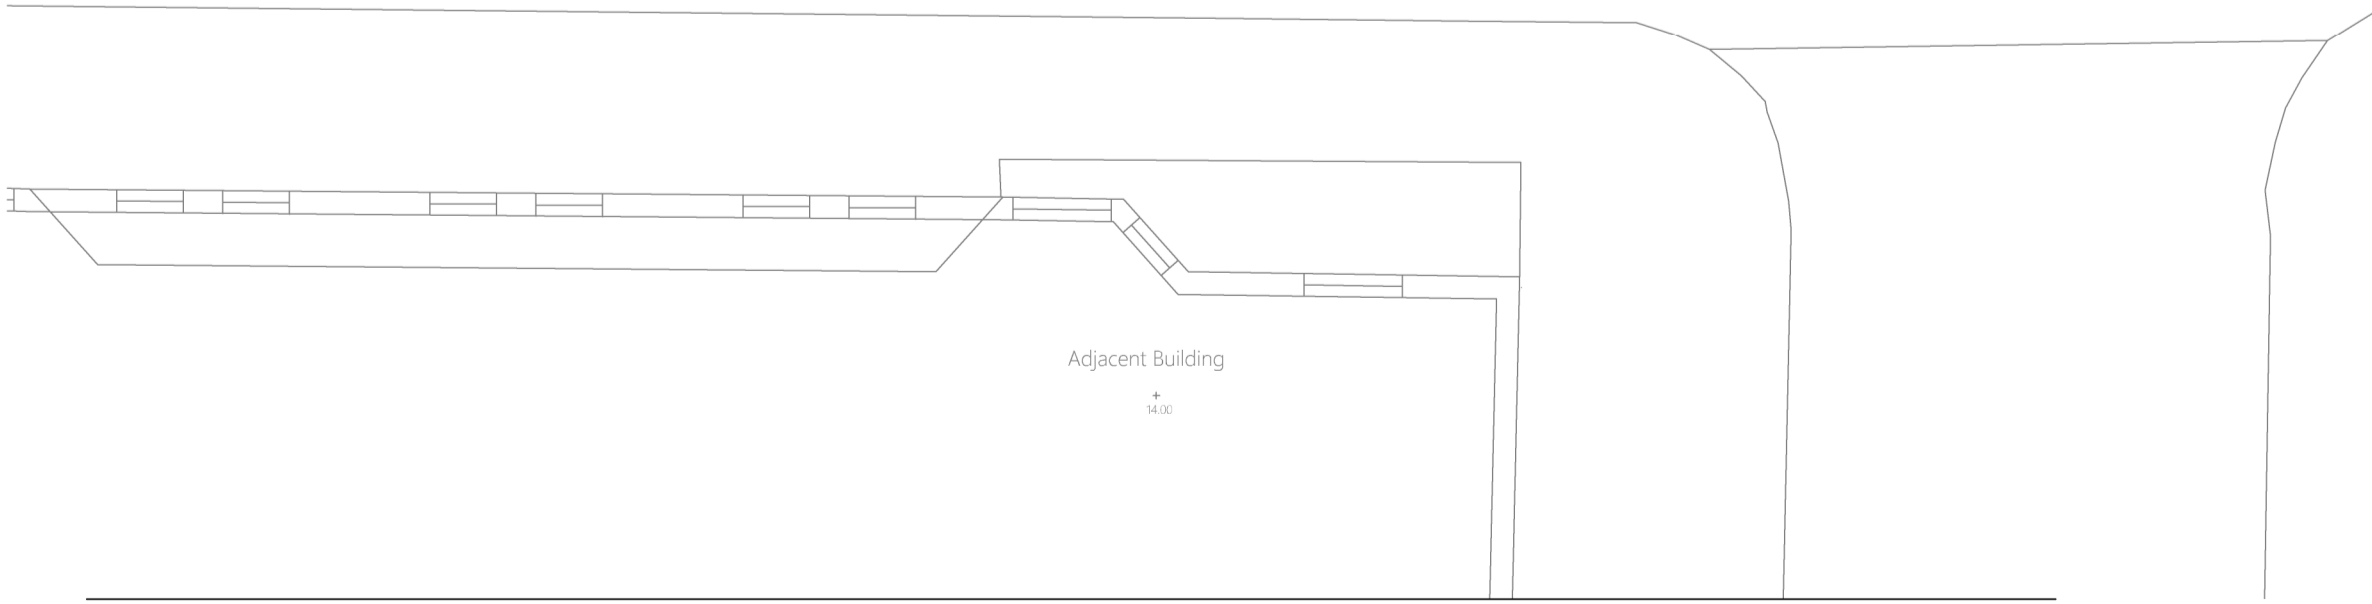

PROPOSED FIRST FLOOR
KITCHEN/DINING/LIVING TO LEFT HAND SIDE
FLAT ADDED TO THIS LEVEL

CHALTON STREET

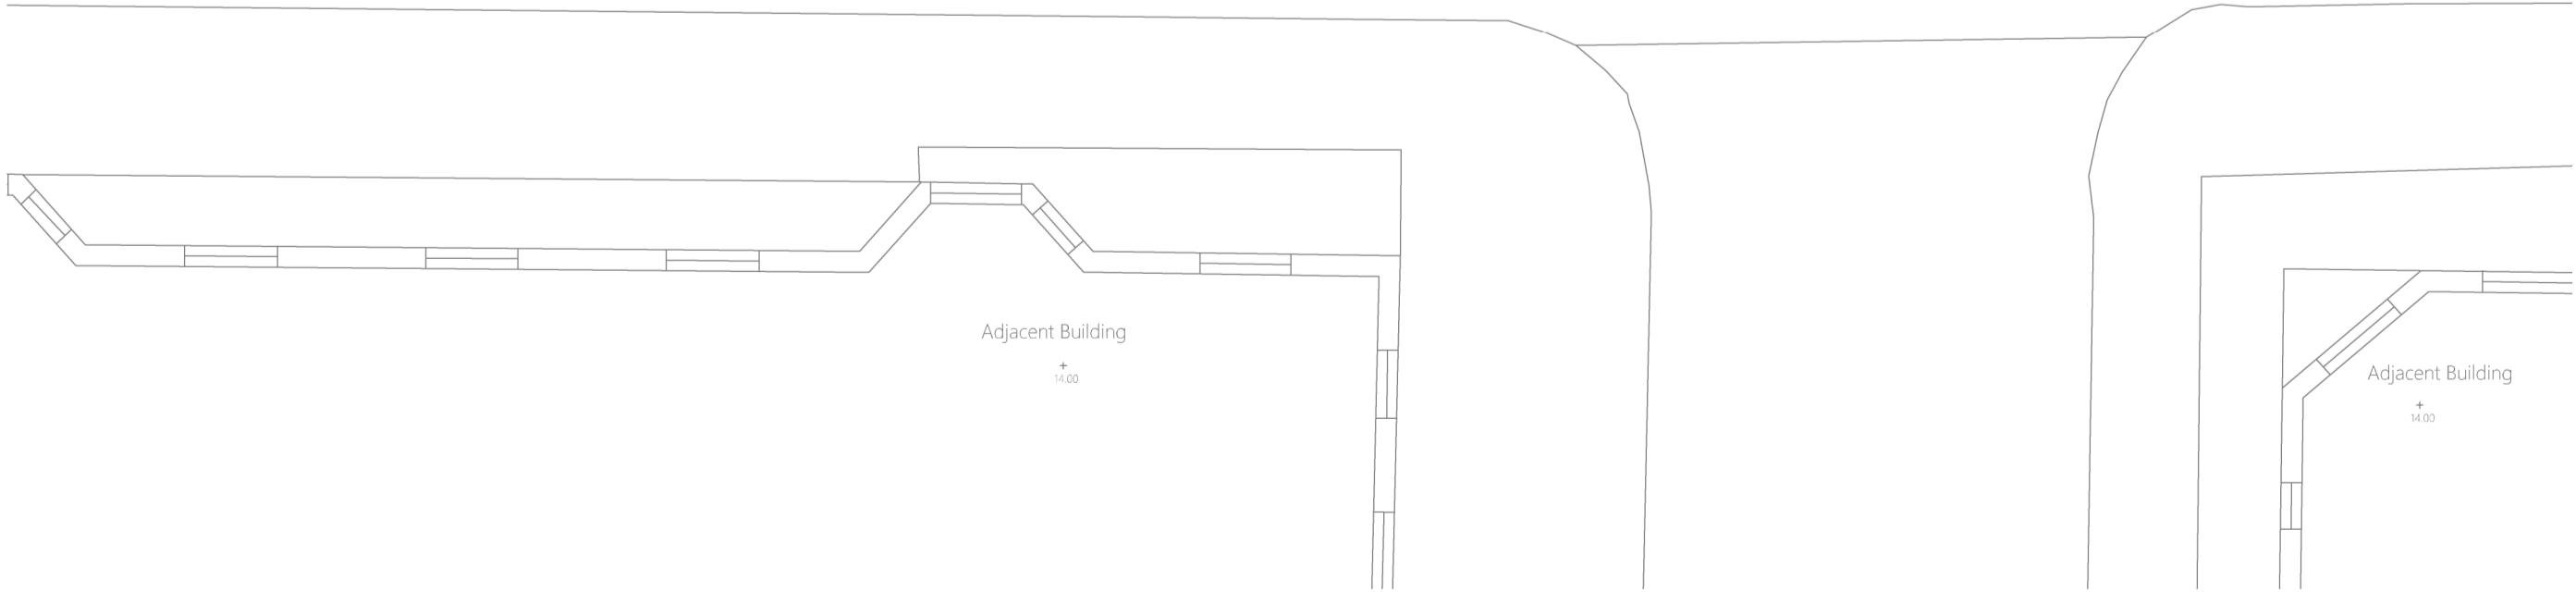

ACCOMMODATION SCHEDULE

EXISTING

House – 3 Bedroom
GF Flat – 3 Bedroom
Flat A – 2 Bedroom
Flat B – 2 Bedroom
Flat C – 2 Bedroom

PROPOSED

House – 3 Bedroom
GF Flat – 3 Bedroom
Flat A – 2 Bedroom
Flat B – 2 Bedroom
Flat 1 – 1 Bedroom
Flat 2 – Studio
Flat 3 – 1 Bedroom
Flat 4 – Studio
Flat 5 – 2 Bedroom



T: 020 3384 9464 | E: info@gbs.co.uk | W: gbs.co.uk

Revisions				Issue
Rev.	Date	By	Notes	
B	NOV 19		Location	100
C	MAY 20		Planning conditions	101
F	MAY 20		Planning conditions	102

Project		Drawing	
Client:	DOCKLOCK LIMITED	Title:	Proposed Plans
Address:	130 CHALTON STREET, LONDON	Drawn By:	GS & MK
		Date:	JUL 2019
		Scale:	1:100 @ A1
Stage:	Planning	Dwg No.:	2019-017-01 Rev. F

