
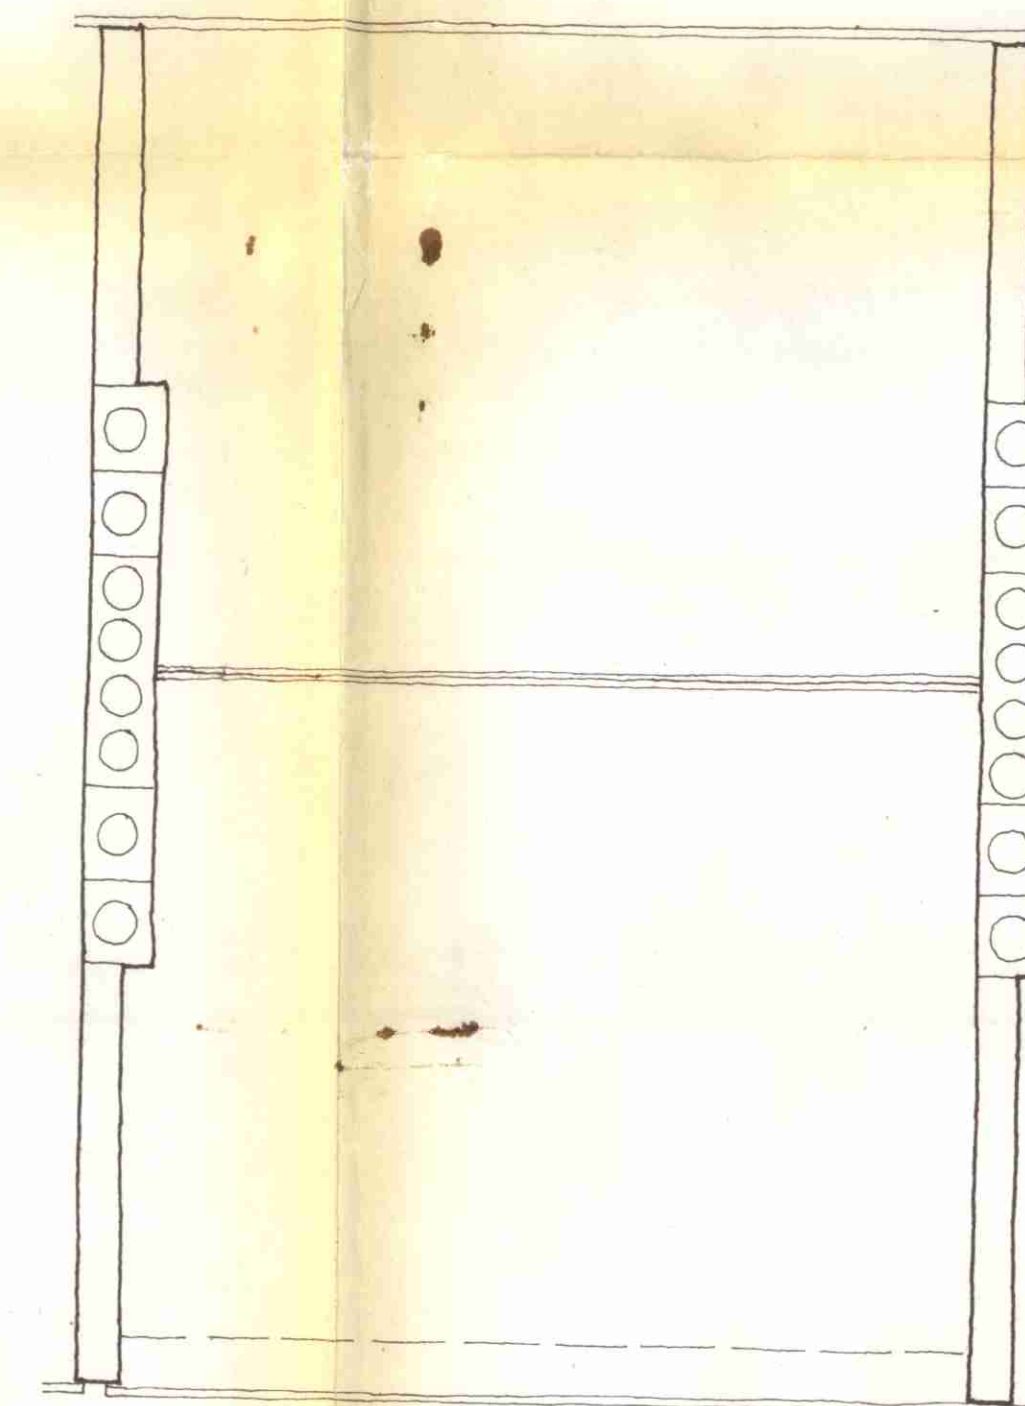
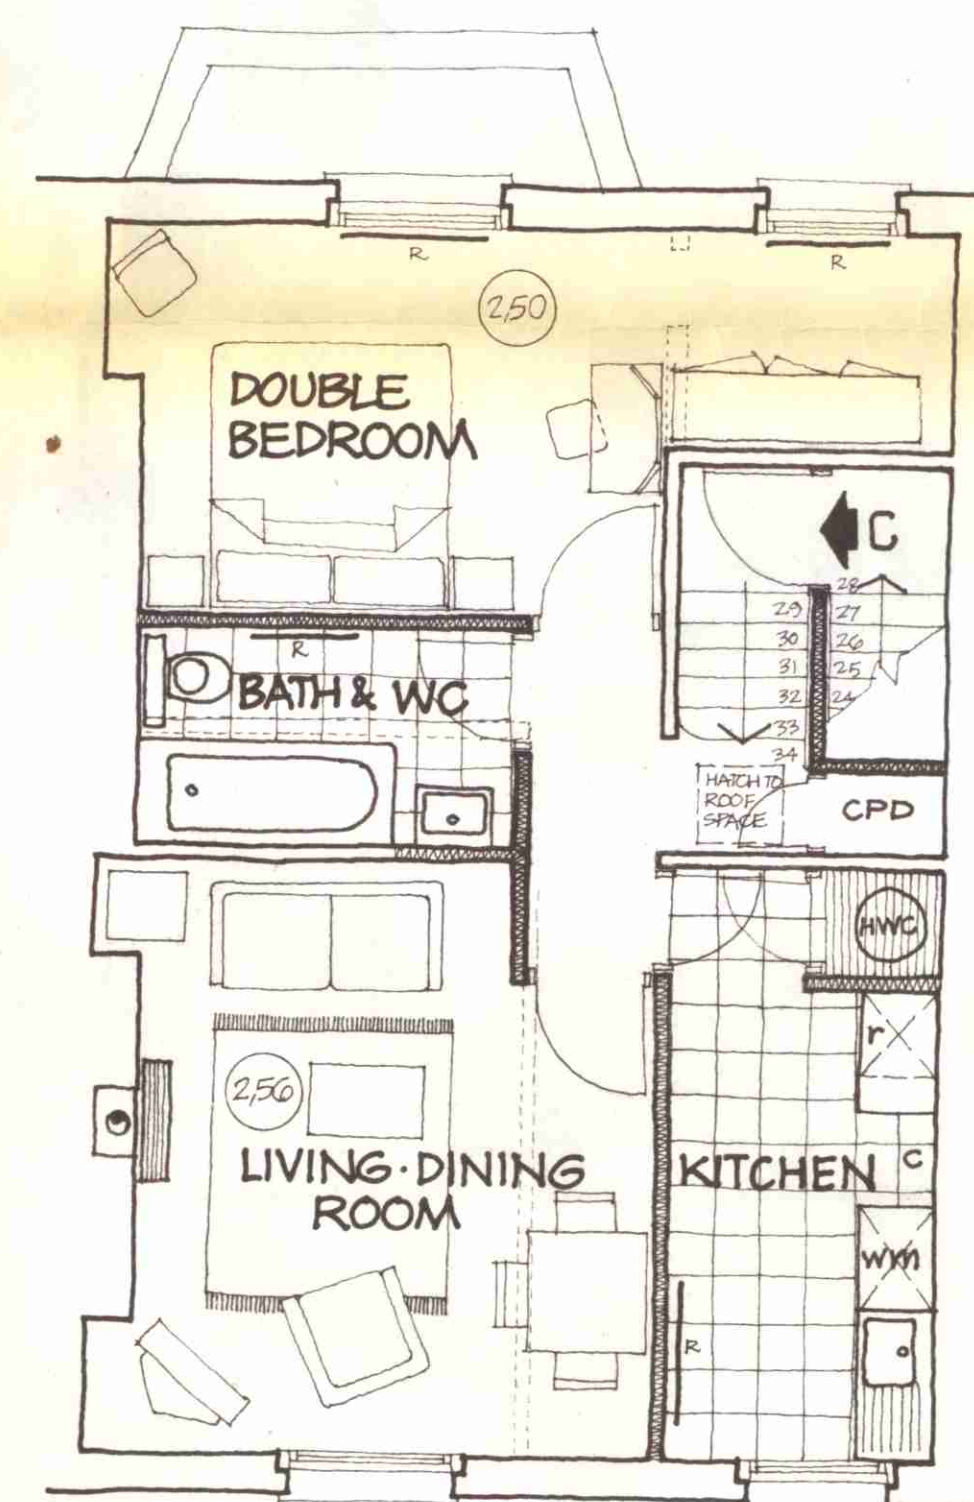
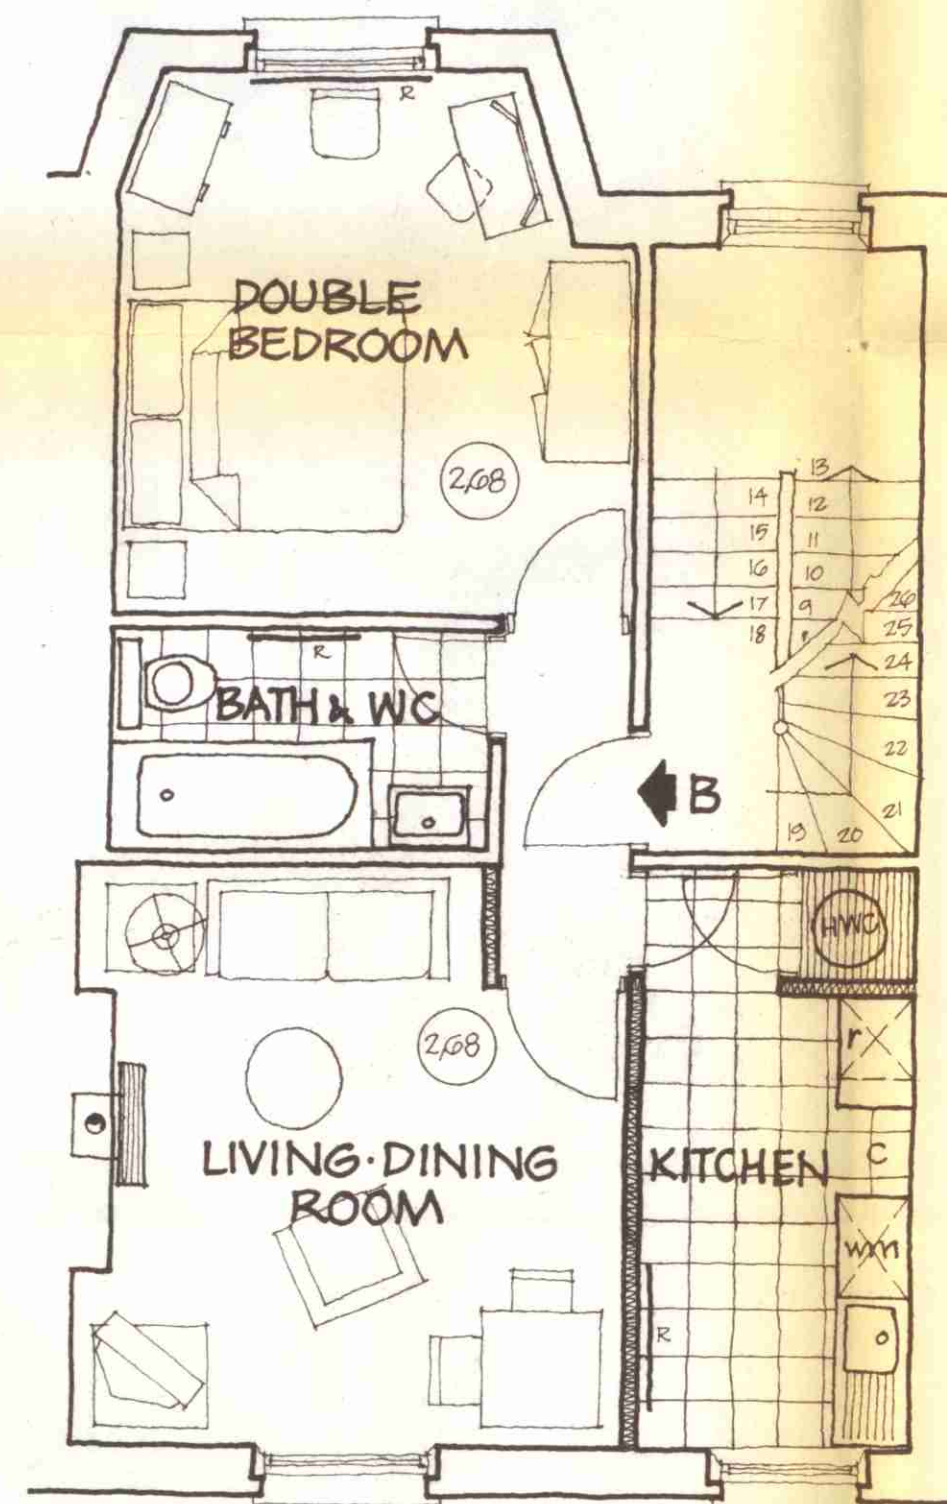
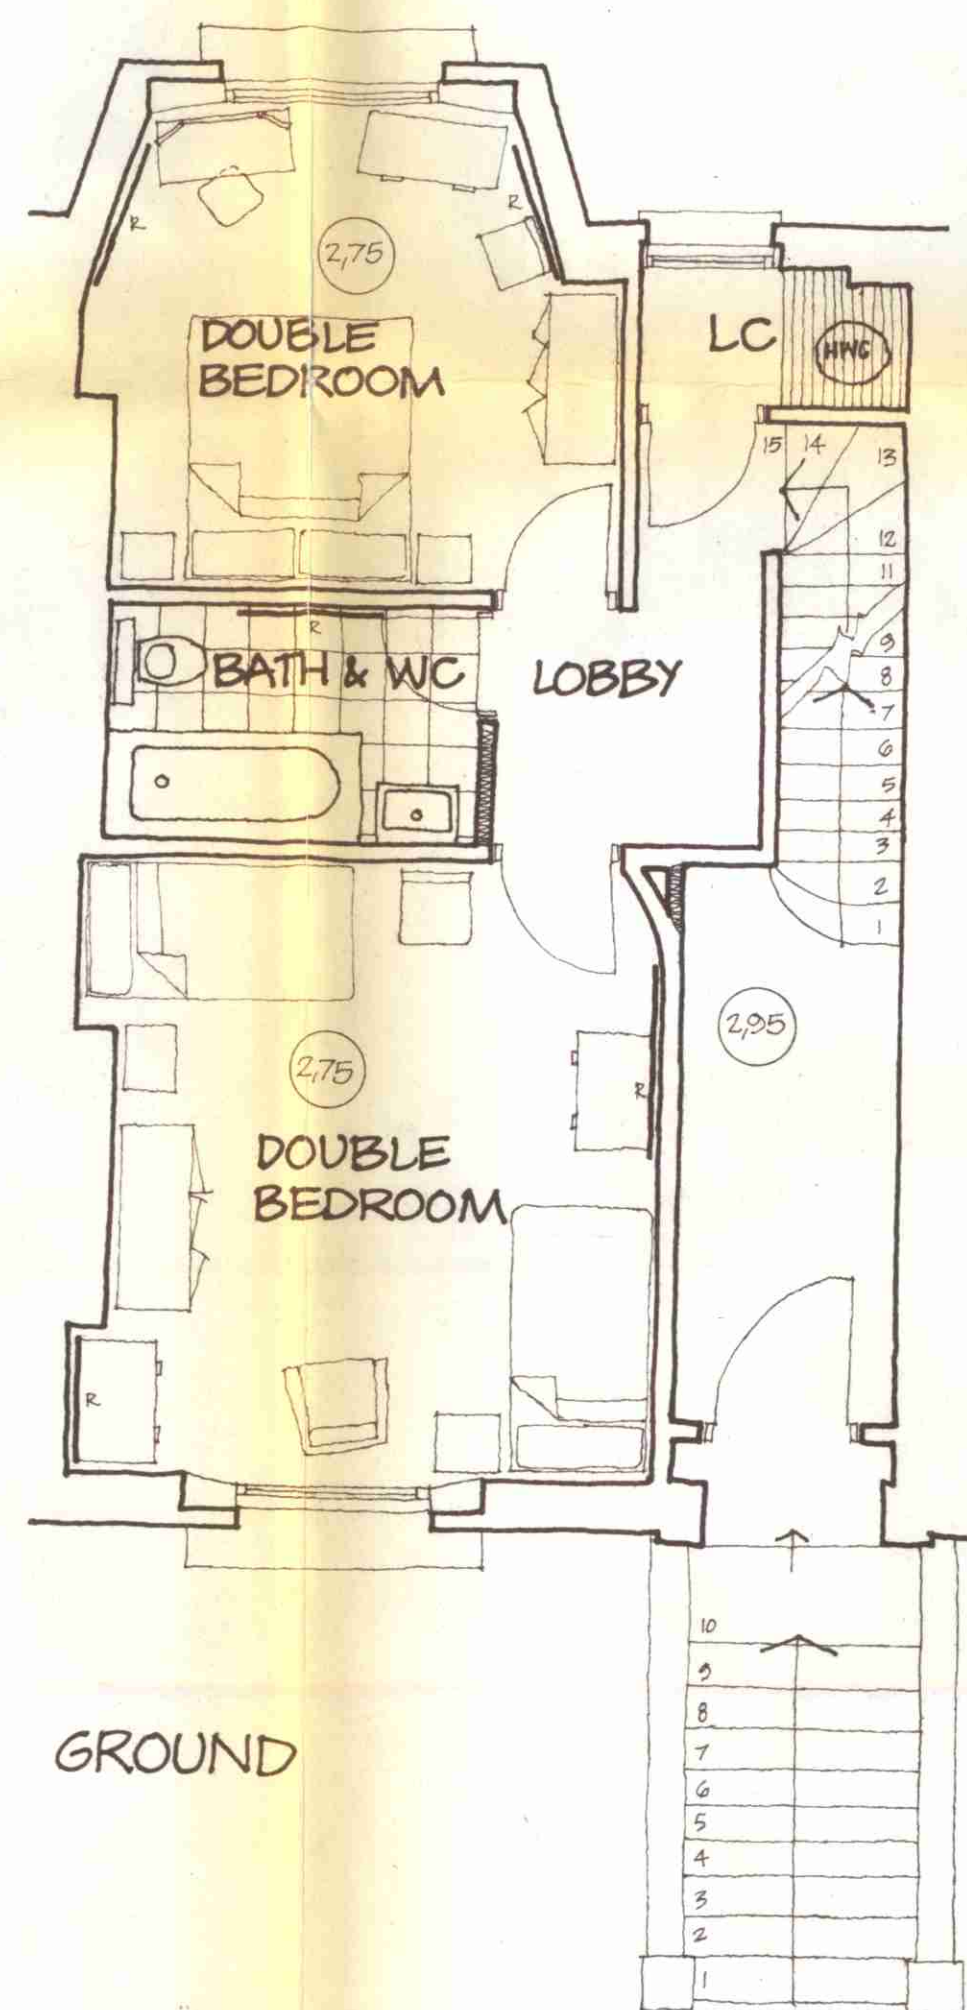


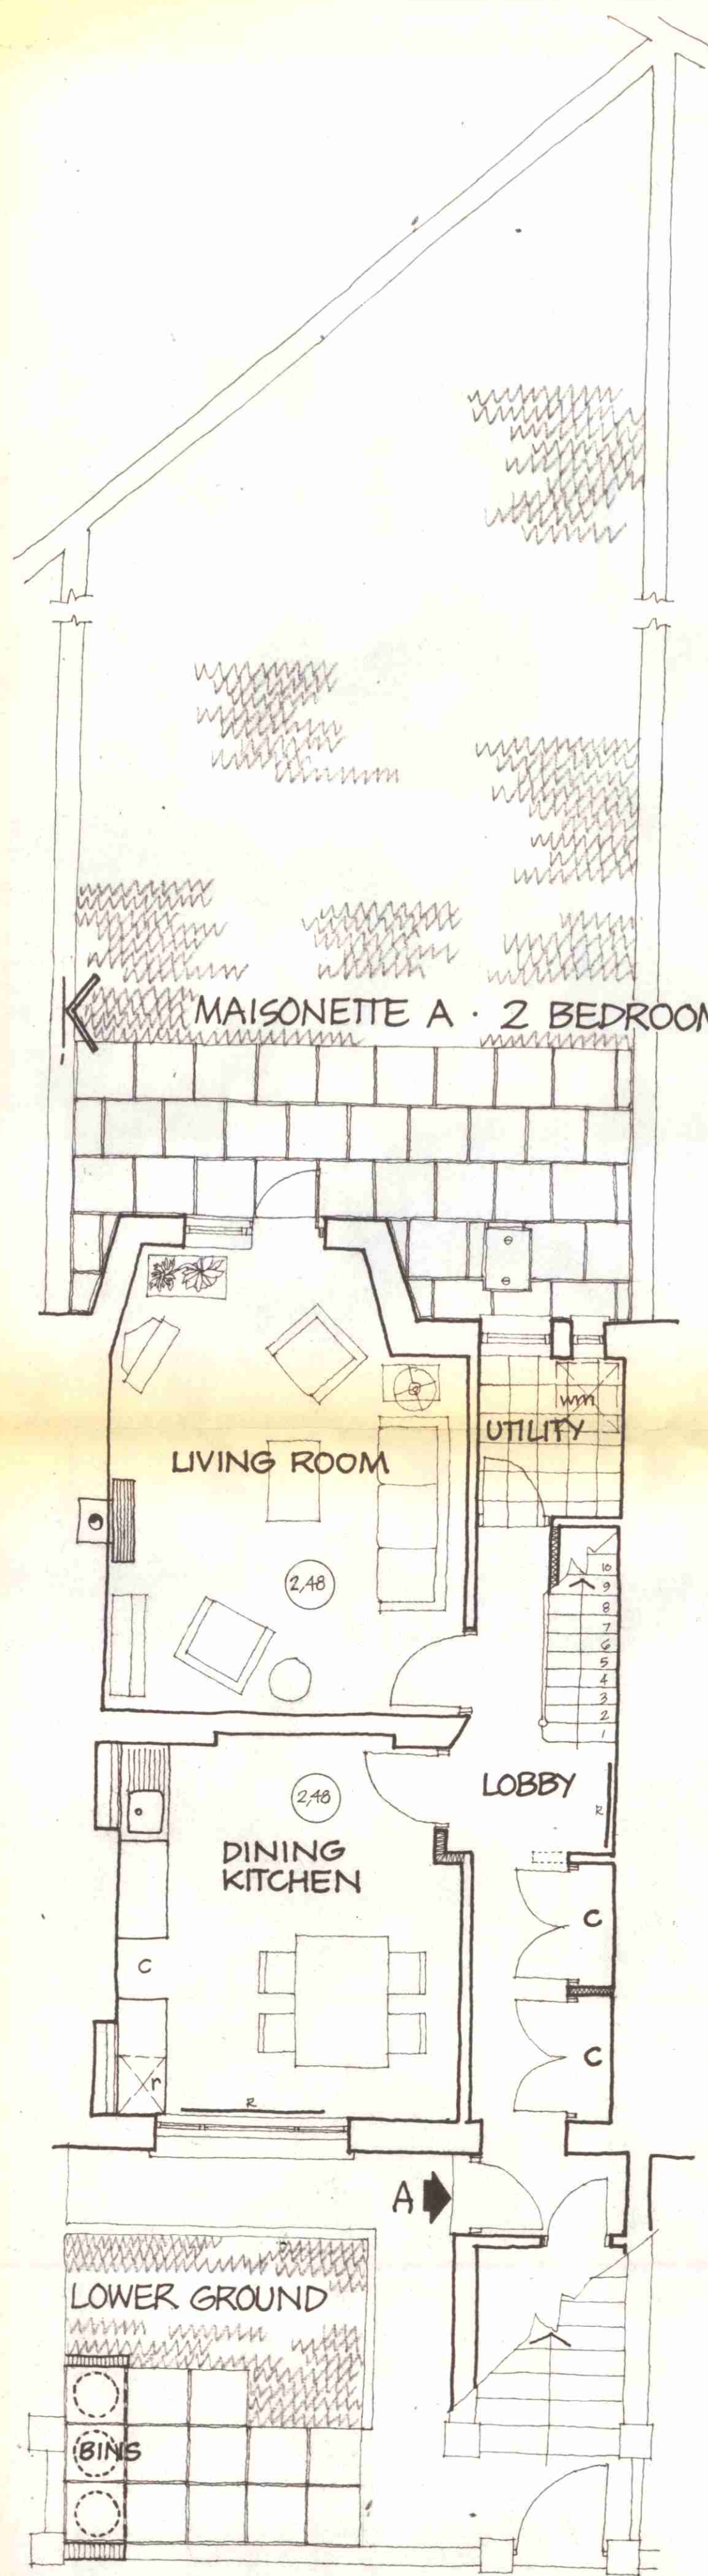

LONDON BOROUGH OF CAMDEN
TOWN AND COUNTRY PLANNING ACTS
23 MAY 1979
PLANS APPROVED
ON BEHALF OF THE COUNCIL

CASE COPY.

CTP/H13/6 / 16/28413.

Pollard Thomas and Edwards		ARCHITECTS DESIGNERS		
55 Colebrooke Row London N1 8AF 01-359 7121	APRIL 1979	1:50		
JOB TITLE	DATE	SCALE	FEET	
CAMDEN SQUARE				
PROPOSED SKETCH SCHEME · 1x4P2B+2x2P1B				
DRAWING TITLE	JOB	DWG	REV	