
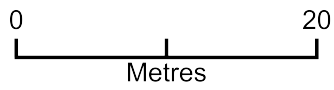


126 Leighton Road

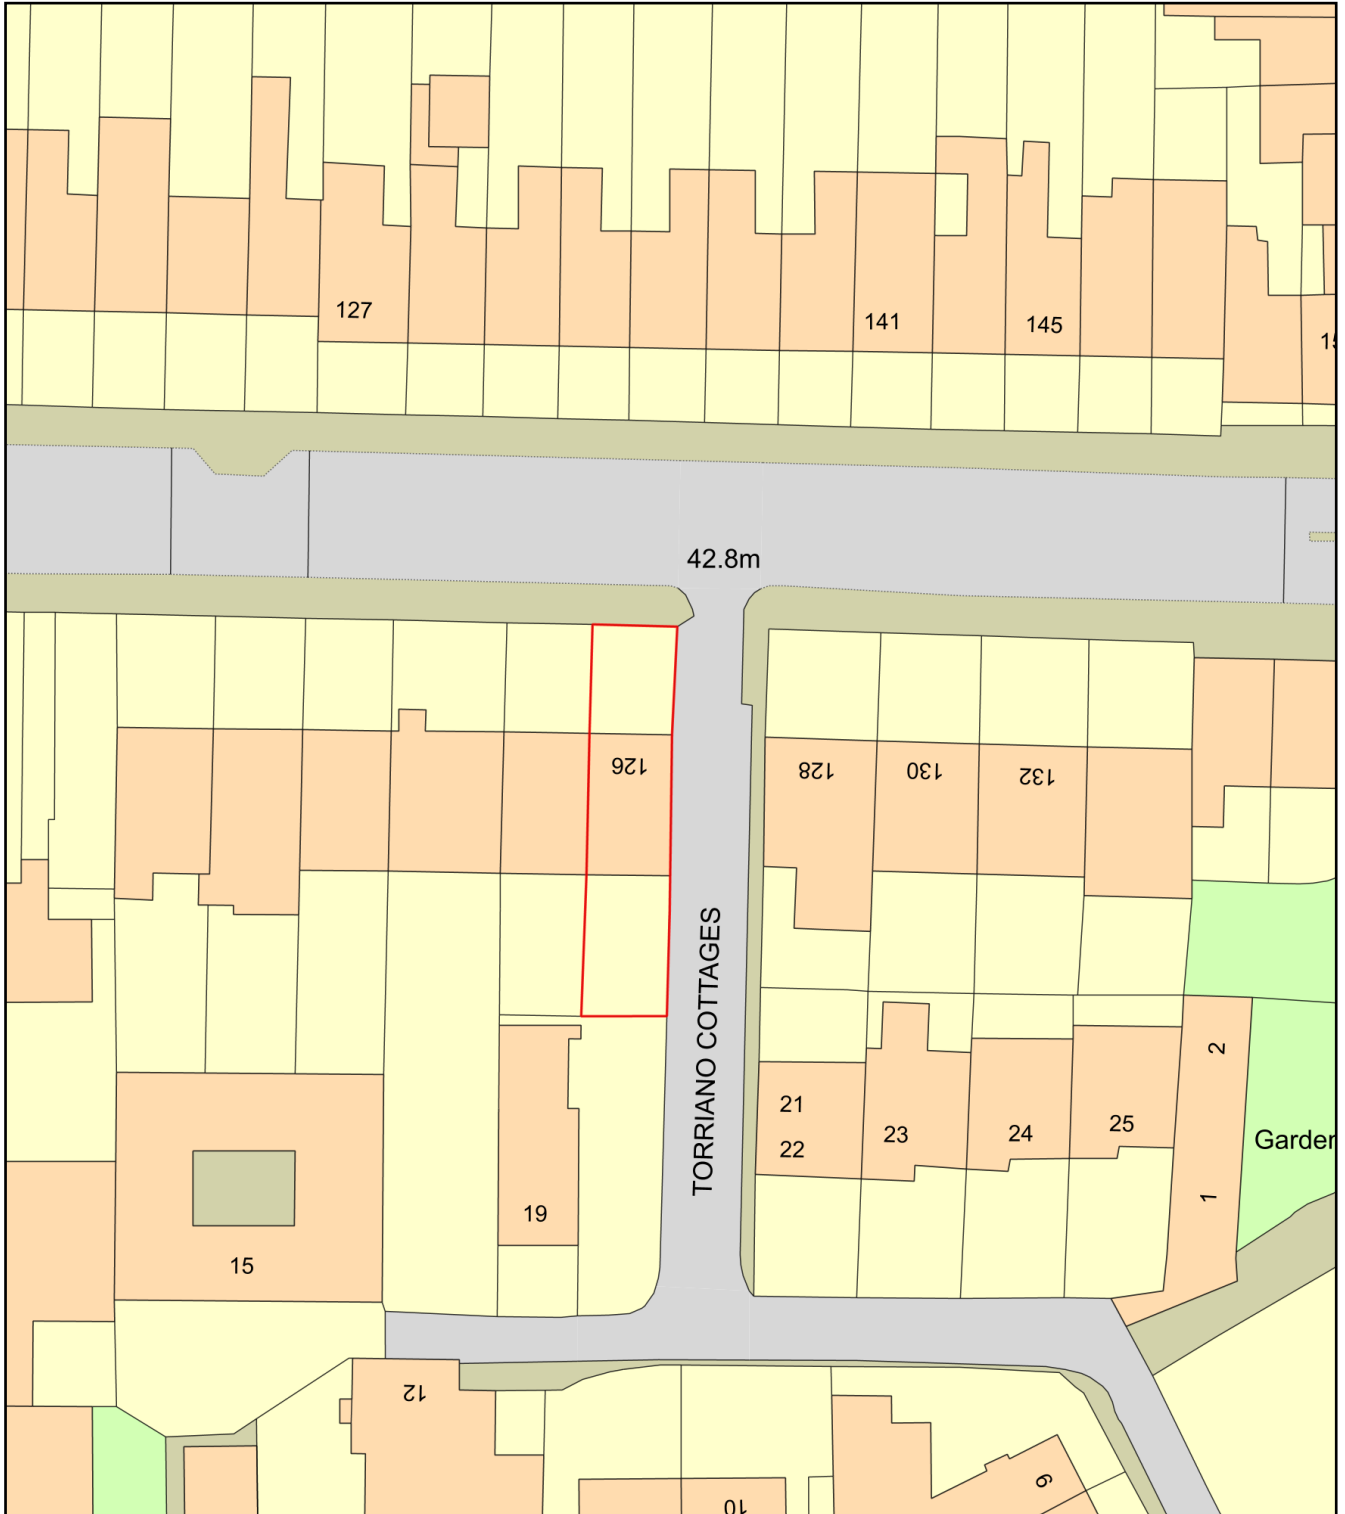

Plan Produced for: Jonathan Polnay

Date Produced: 16 Apr 2021

Plan Reference Number: TQRQM21106124636858

Scale: 1:500 @ A4