




EXISTING SOUTH ELEVATION 1:100

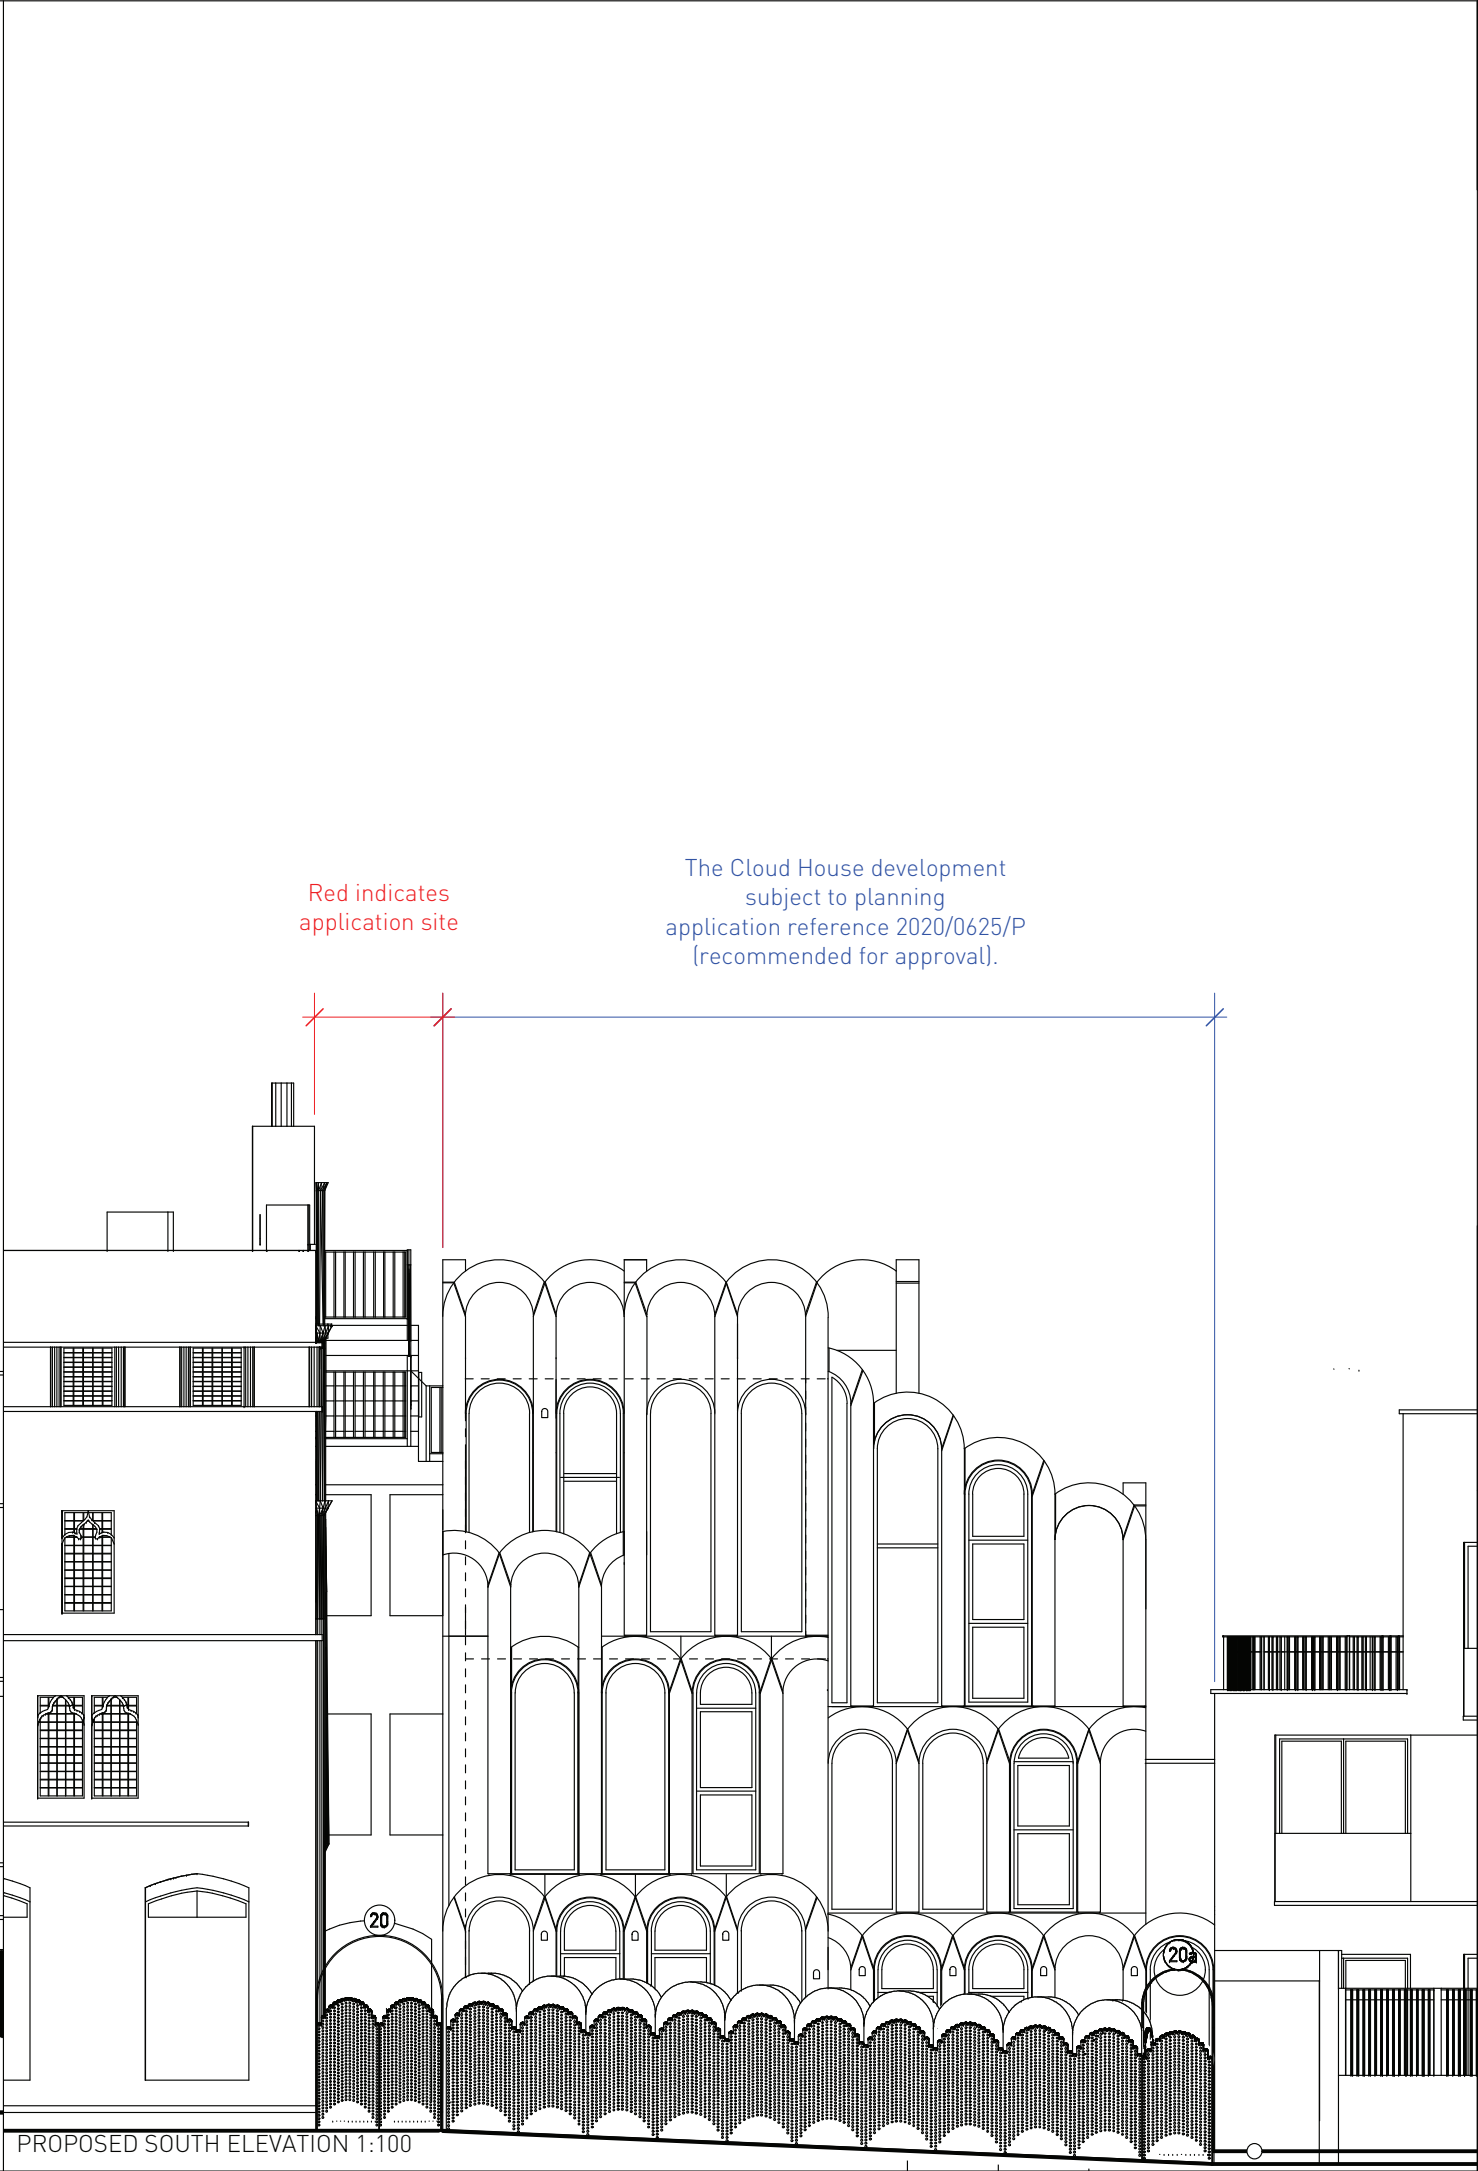

PROPOSED SOUTH ELEVATION 1:100