


EXISTING WEST ELEVATION 1:100

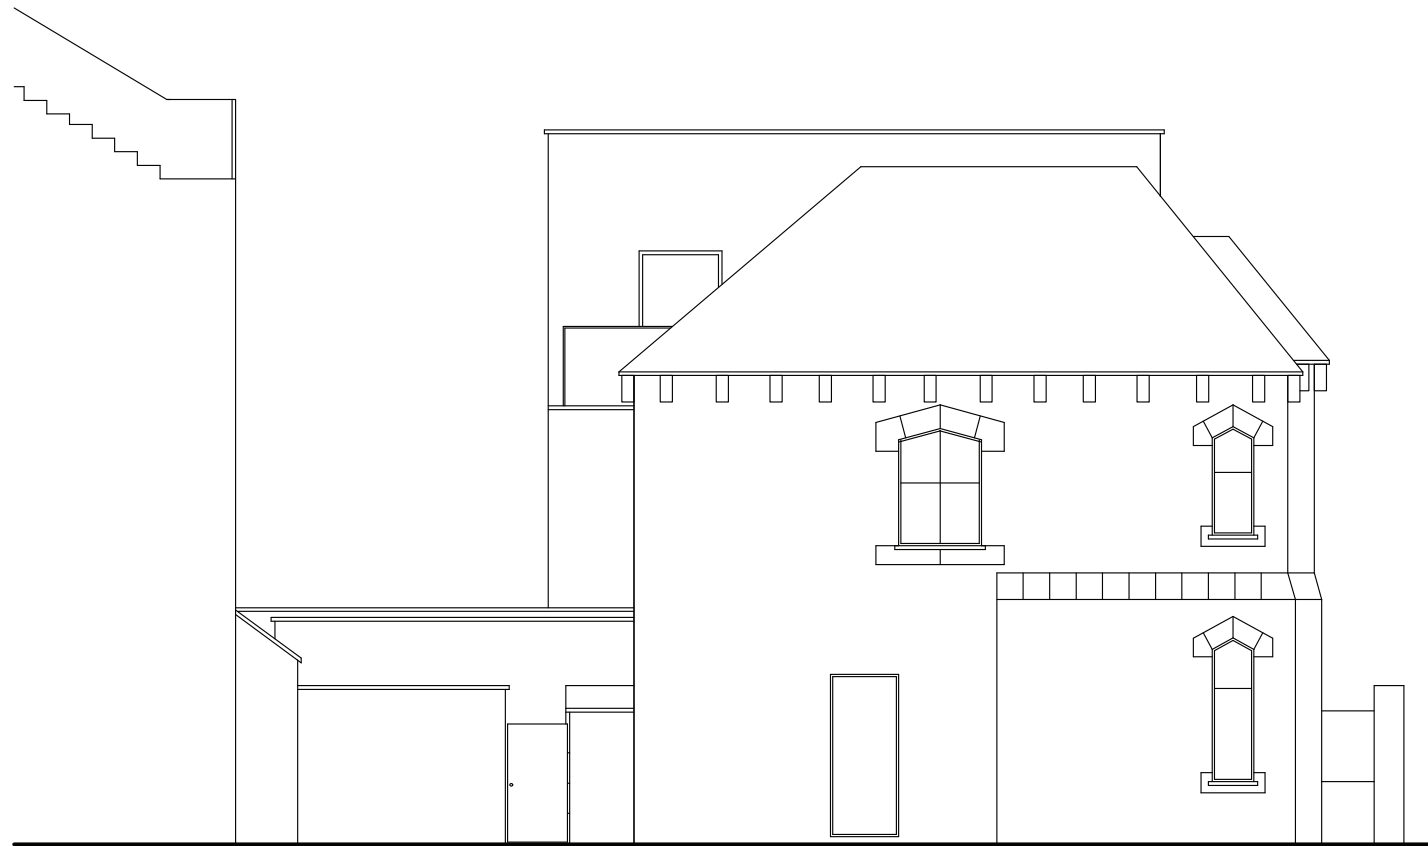

PROPOSED WEST ELEVATION 1:100

