




1 EXISTING - SECTION 04  
SCALE: 1:50 @ A1 / 1:100 @ A3

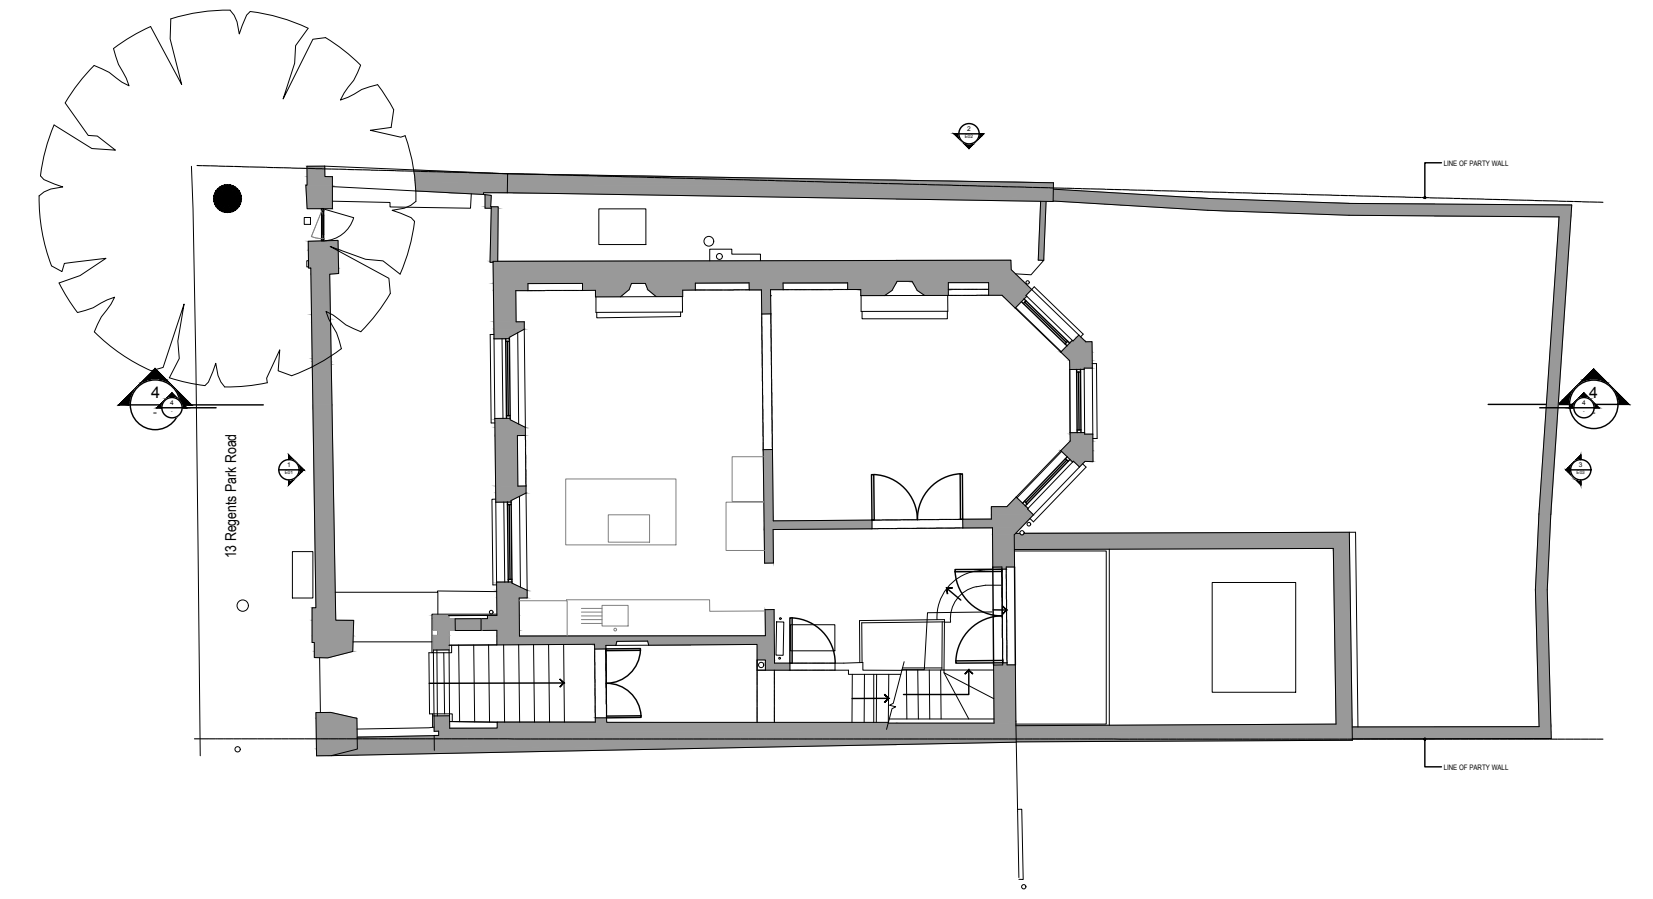


0 PROPOSED - KEY PLAN  
SCALE: NTS

REVISIONS	DATE
- REV. A	25 NOV. 2020
- REV. B	19 FEB. 2021
- REV. C	01 MAR. 2021

**Notes:**  
Do not scale from drawings.  
Errors to be reported immediately to the Architect.  
To be read in conjunction with all relevant Architects',  
Services and Structural Engineers' drawings.  
All existing site, tree and building information has been compiled from  
different sources. All dimensions to be checked on site.

## PETER MIKIC INTERIORS

61 Charlotte Road, London, EC2A 3QT  
Telephone:  
+44 (0) 207 729 7810  
www.petermikic.com

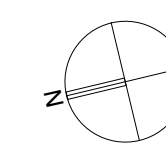

Project: 13 REGENTS PARK ROAD

Project No. 1062  
Drawing No. 1062.250

Client: PRIVATE  
Date: 03/08/2020

Drawn: MF  
Checked: TA

Scale / Format: 1:100 @ A3 / 1:50 @ A1

Drawing Name:  
EXISTING SECTION

Issue: C