

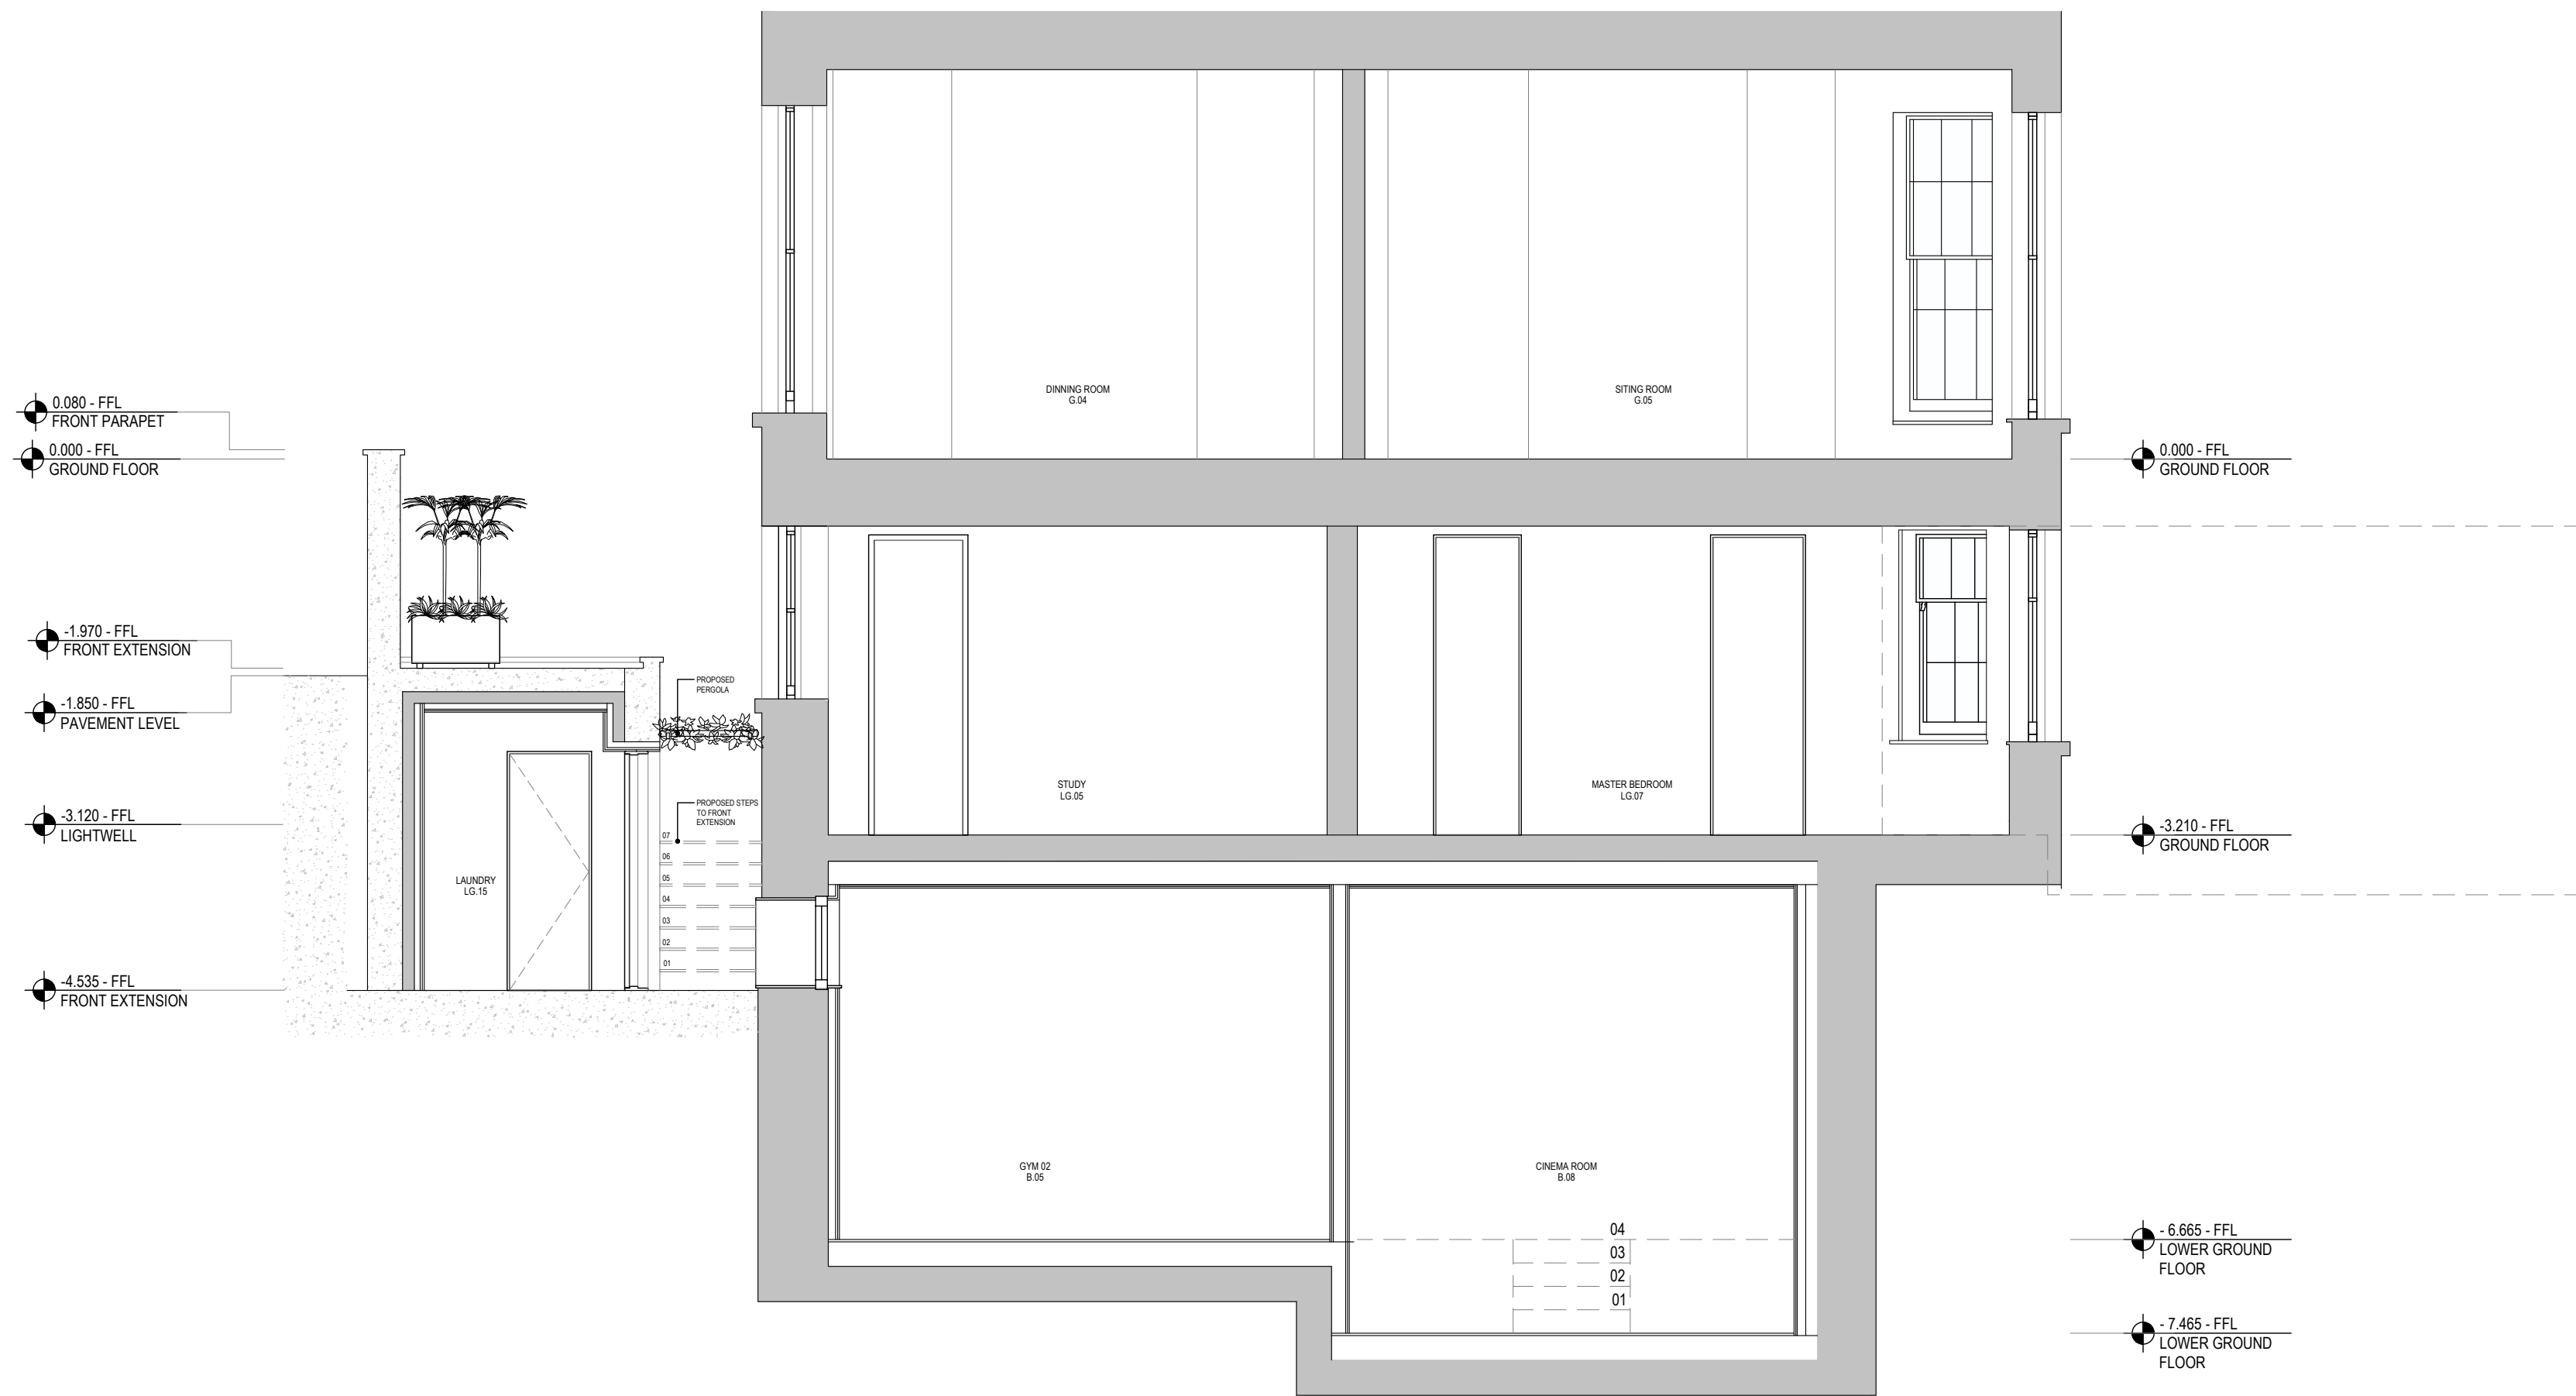
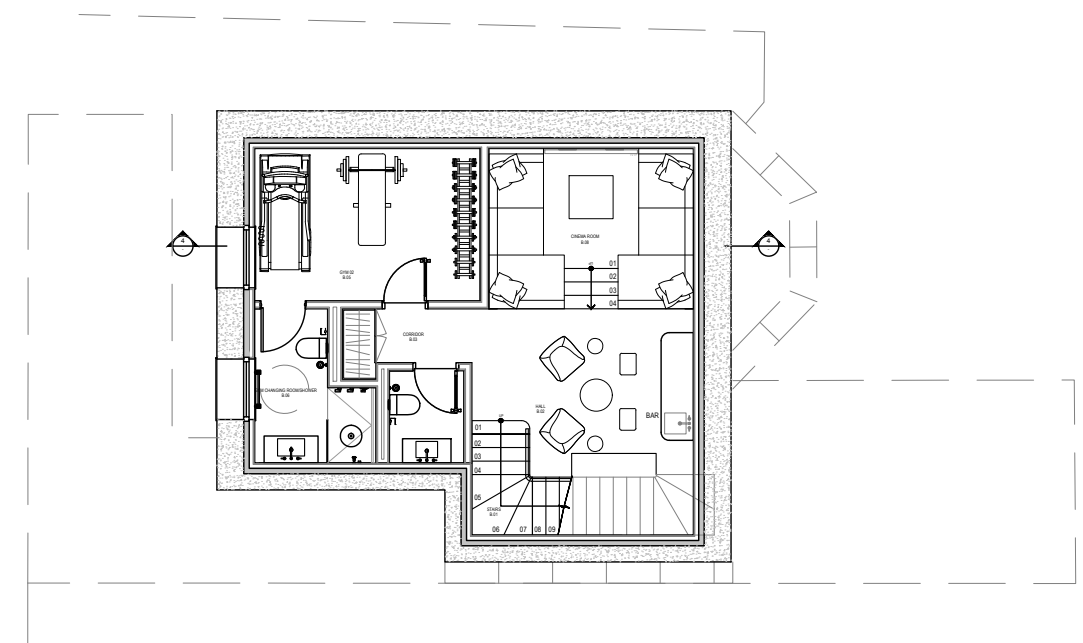


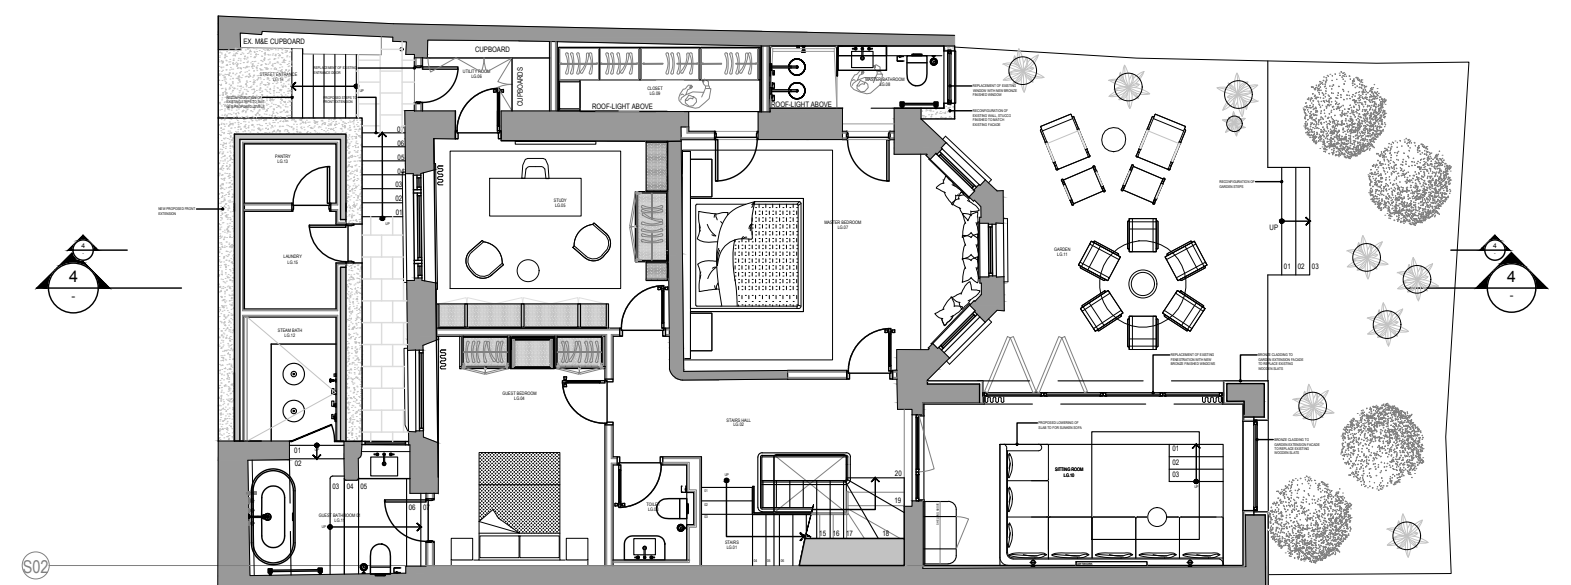

1 PROPOSED - SECTION 04
SCALE: 1:50 @ A1 1:100 @ A3

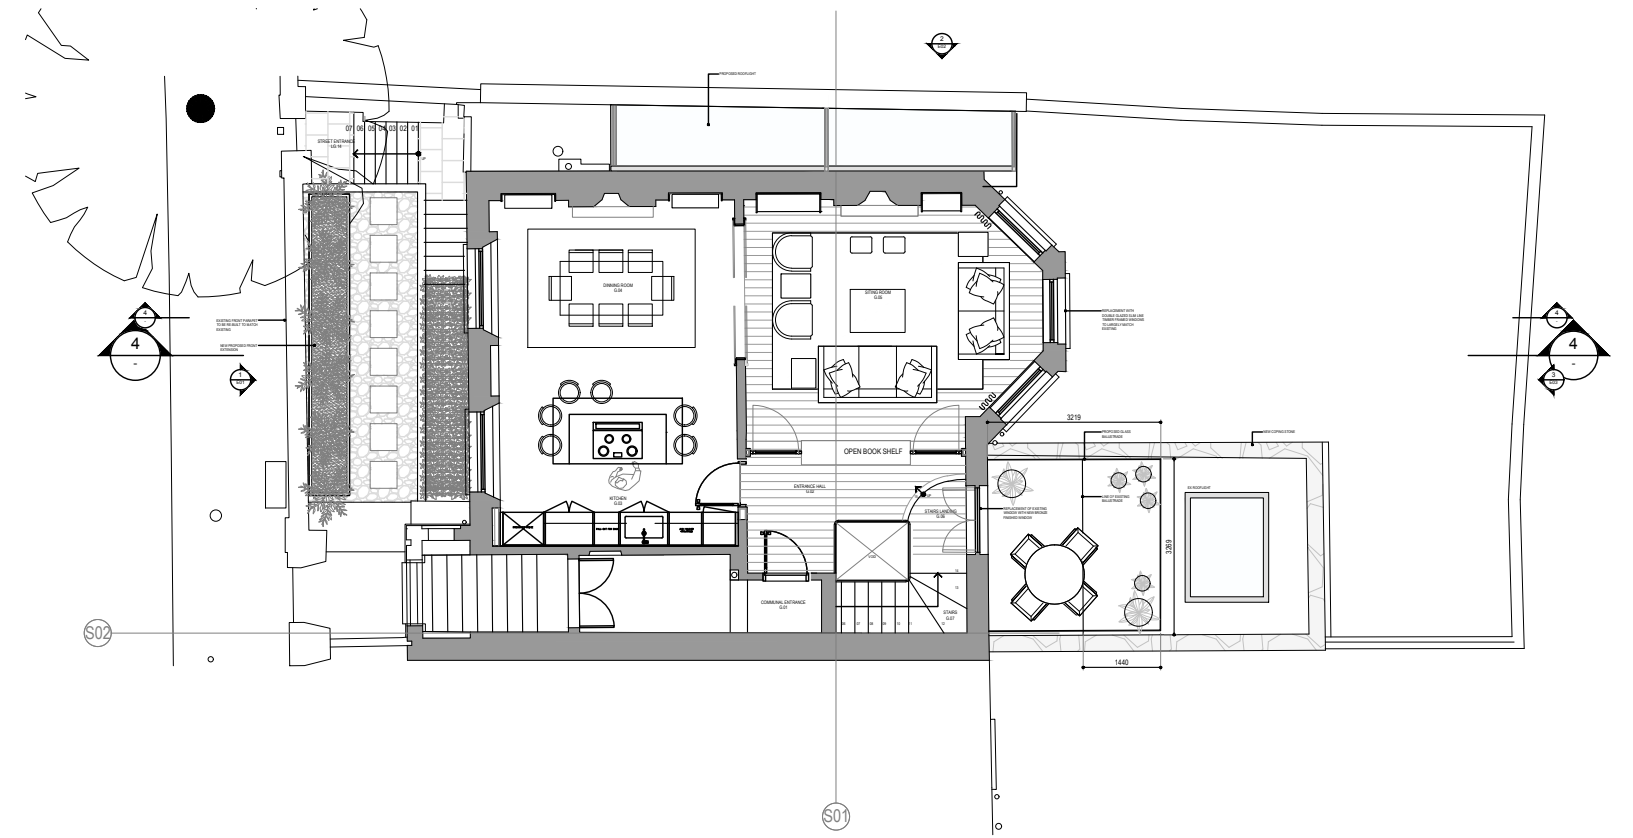


0 PROPOSED - KEY PLAN
SCALE: NTS

REVISIONS	DATE
- REV. A	25 NOV. 2020
- REV. B	19 FEB. 2021
- REV. C	01 MAR. 2021

Notes:
Do not scale from drawings.
Errors to be reported immediately to the Architect.
To be read in conjunction with all relevant Architects',
Services and Structural Engineers' drawings.
All existing site, tree and building information has been compiled from
different sources. All dimensions to be checked on site.

PETER MIKIC INTERIORS

61 Charlotte Road, London, EC2A 3QT
Telephone:
+44 (0) 207 729 7810
www.petermikia.com

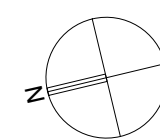

Project: 13 REGENTS PARK ROAD
Project No. 1062
Drawing No. 1062.251
Client: PRIVATE
Date: 03/08/2020
Scale / Format: 1:100 @ A3 / 1:50 @ A1
Drawing Name: PROPOSED SECTION
Issue: C
Drawn: MF
Checked: TA