



EXISTING GROUND FLOOR

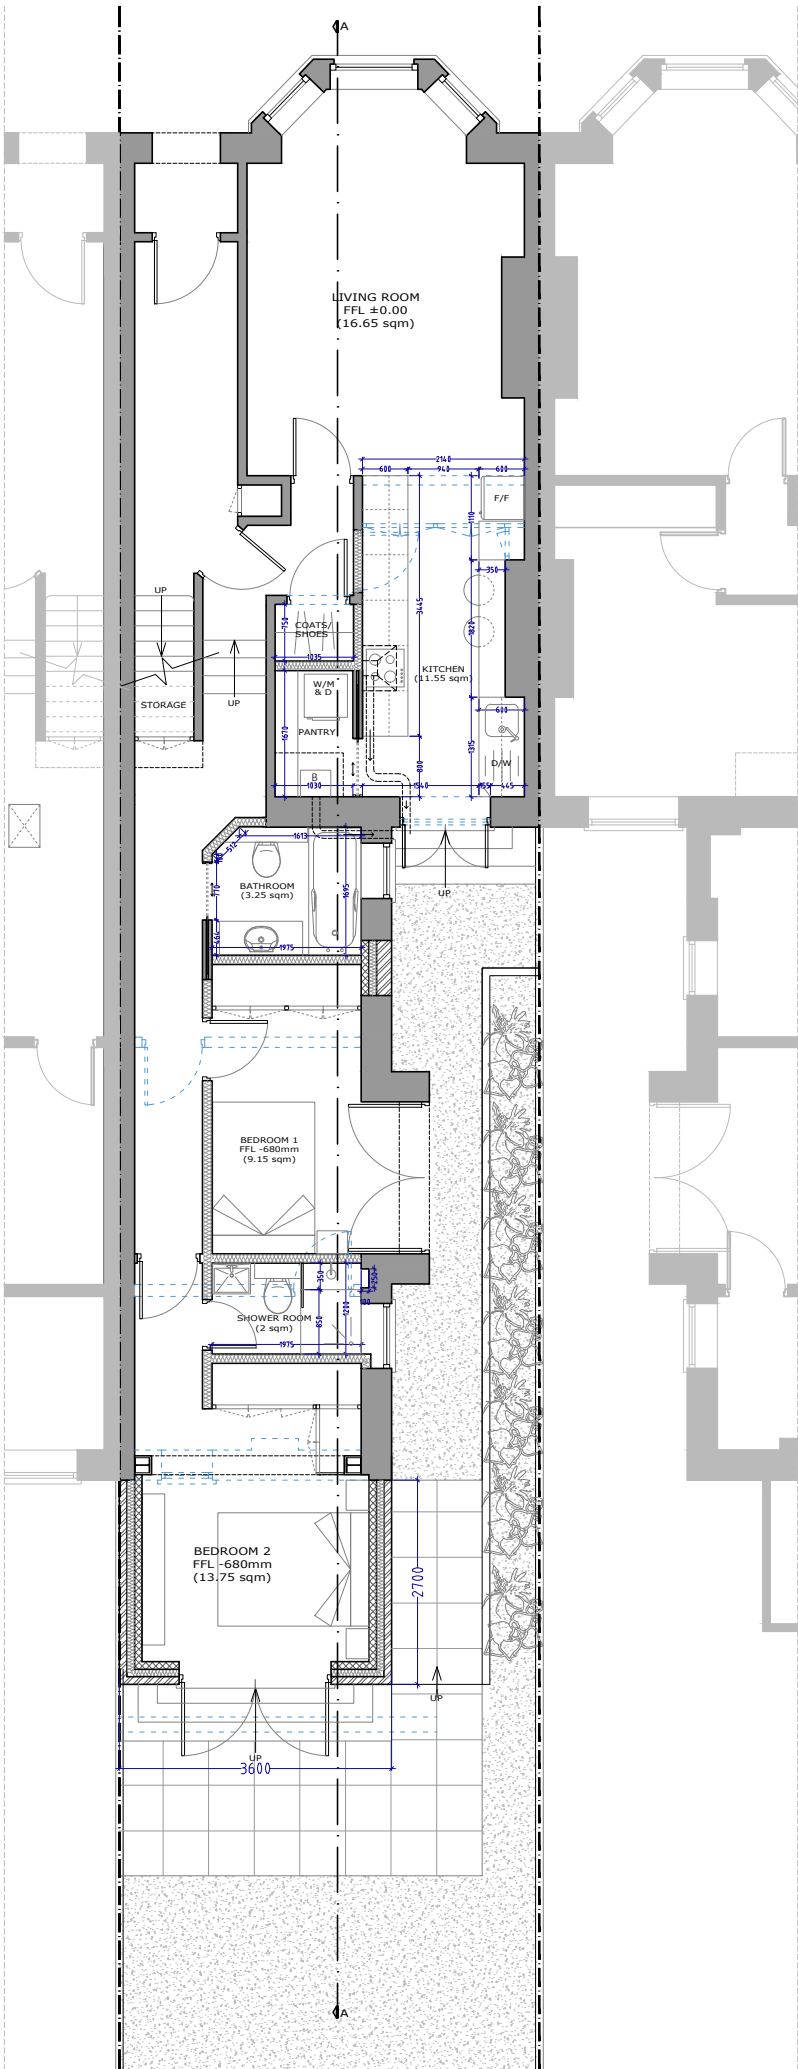

PROPOSED GROUND FLOOR

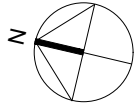

projection
ARCHITECTS

8, 12 LANCASTER GROVE
LONDON
NW3 4NX

TEL: 02078 134592
ARCHITECT@PROJECTIONARCHITECTS.COM
WWW.PROJECTIONARCHITECTS.COM

RIBA

Chartered Practice


arb

Architects Registration Board

PLEASE NOTE

1. All dimensions to be verified on site.
2. All dimensions are in millimetres.
3. No work shall commence until all approvals and agreements have been obtained. These include, Planning, Building Regulations, Thames Water and Party Wall.
4. The Copyright of this drawing belongs to Projection Architects Ltd.

GRAPHIC SCALE

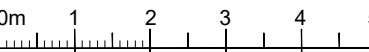

NOTES:

- EXISTING WALL
- DEMOLISHED WALL
- PROPOSED NEW CAVITY WALL
- PROPOSED STUD WALL
- PROPOSED INTERNAL BLOCK WALL
- BOUNDARY LINE

PROJECT

SINGLE STOREY
REAR EXTENSION
& INTERNAL ALTERATIONS

ADDRESS

34 Mazenod Avenue
London
NW6 4LR

CLIENT

MRS. DAMI AKIN &
MR. AUSTIN NWAUKONI

TITLE

Existing & Proposed
Ground floor

DATE

10/03/2021

PROJECT NUM:

P-20.062

SCALE

1/100 (@ A3)

DRAWING NUM:

A-01

REV.

E

STATUS

PL