


**PLEASE NOTE**

1. All dimensions to be verified on site.
2. All dimensions are in millimetres.
3. No work shall commence until all approvals and agreements have been obtained. These include, Planning, Building Regulations, Thames Water and Party Wall.
4. The Copyright of this drawing belongs to Projection Architects Ltd.



- NOTES:**
- EXISTING WALL
  - DEMOLISHED WALL
  - PROPOSED NEW CAVITY WALL
  - PROPOSED STUD WALL
  - PROPOSED INTERNAL BLOCK WALL
  - BOUNDARY LINE

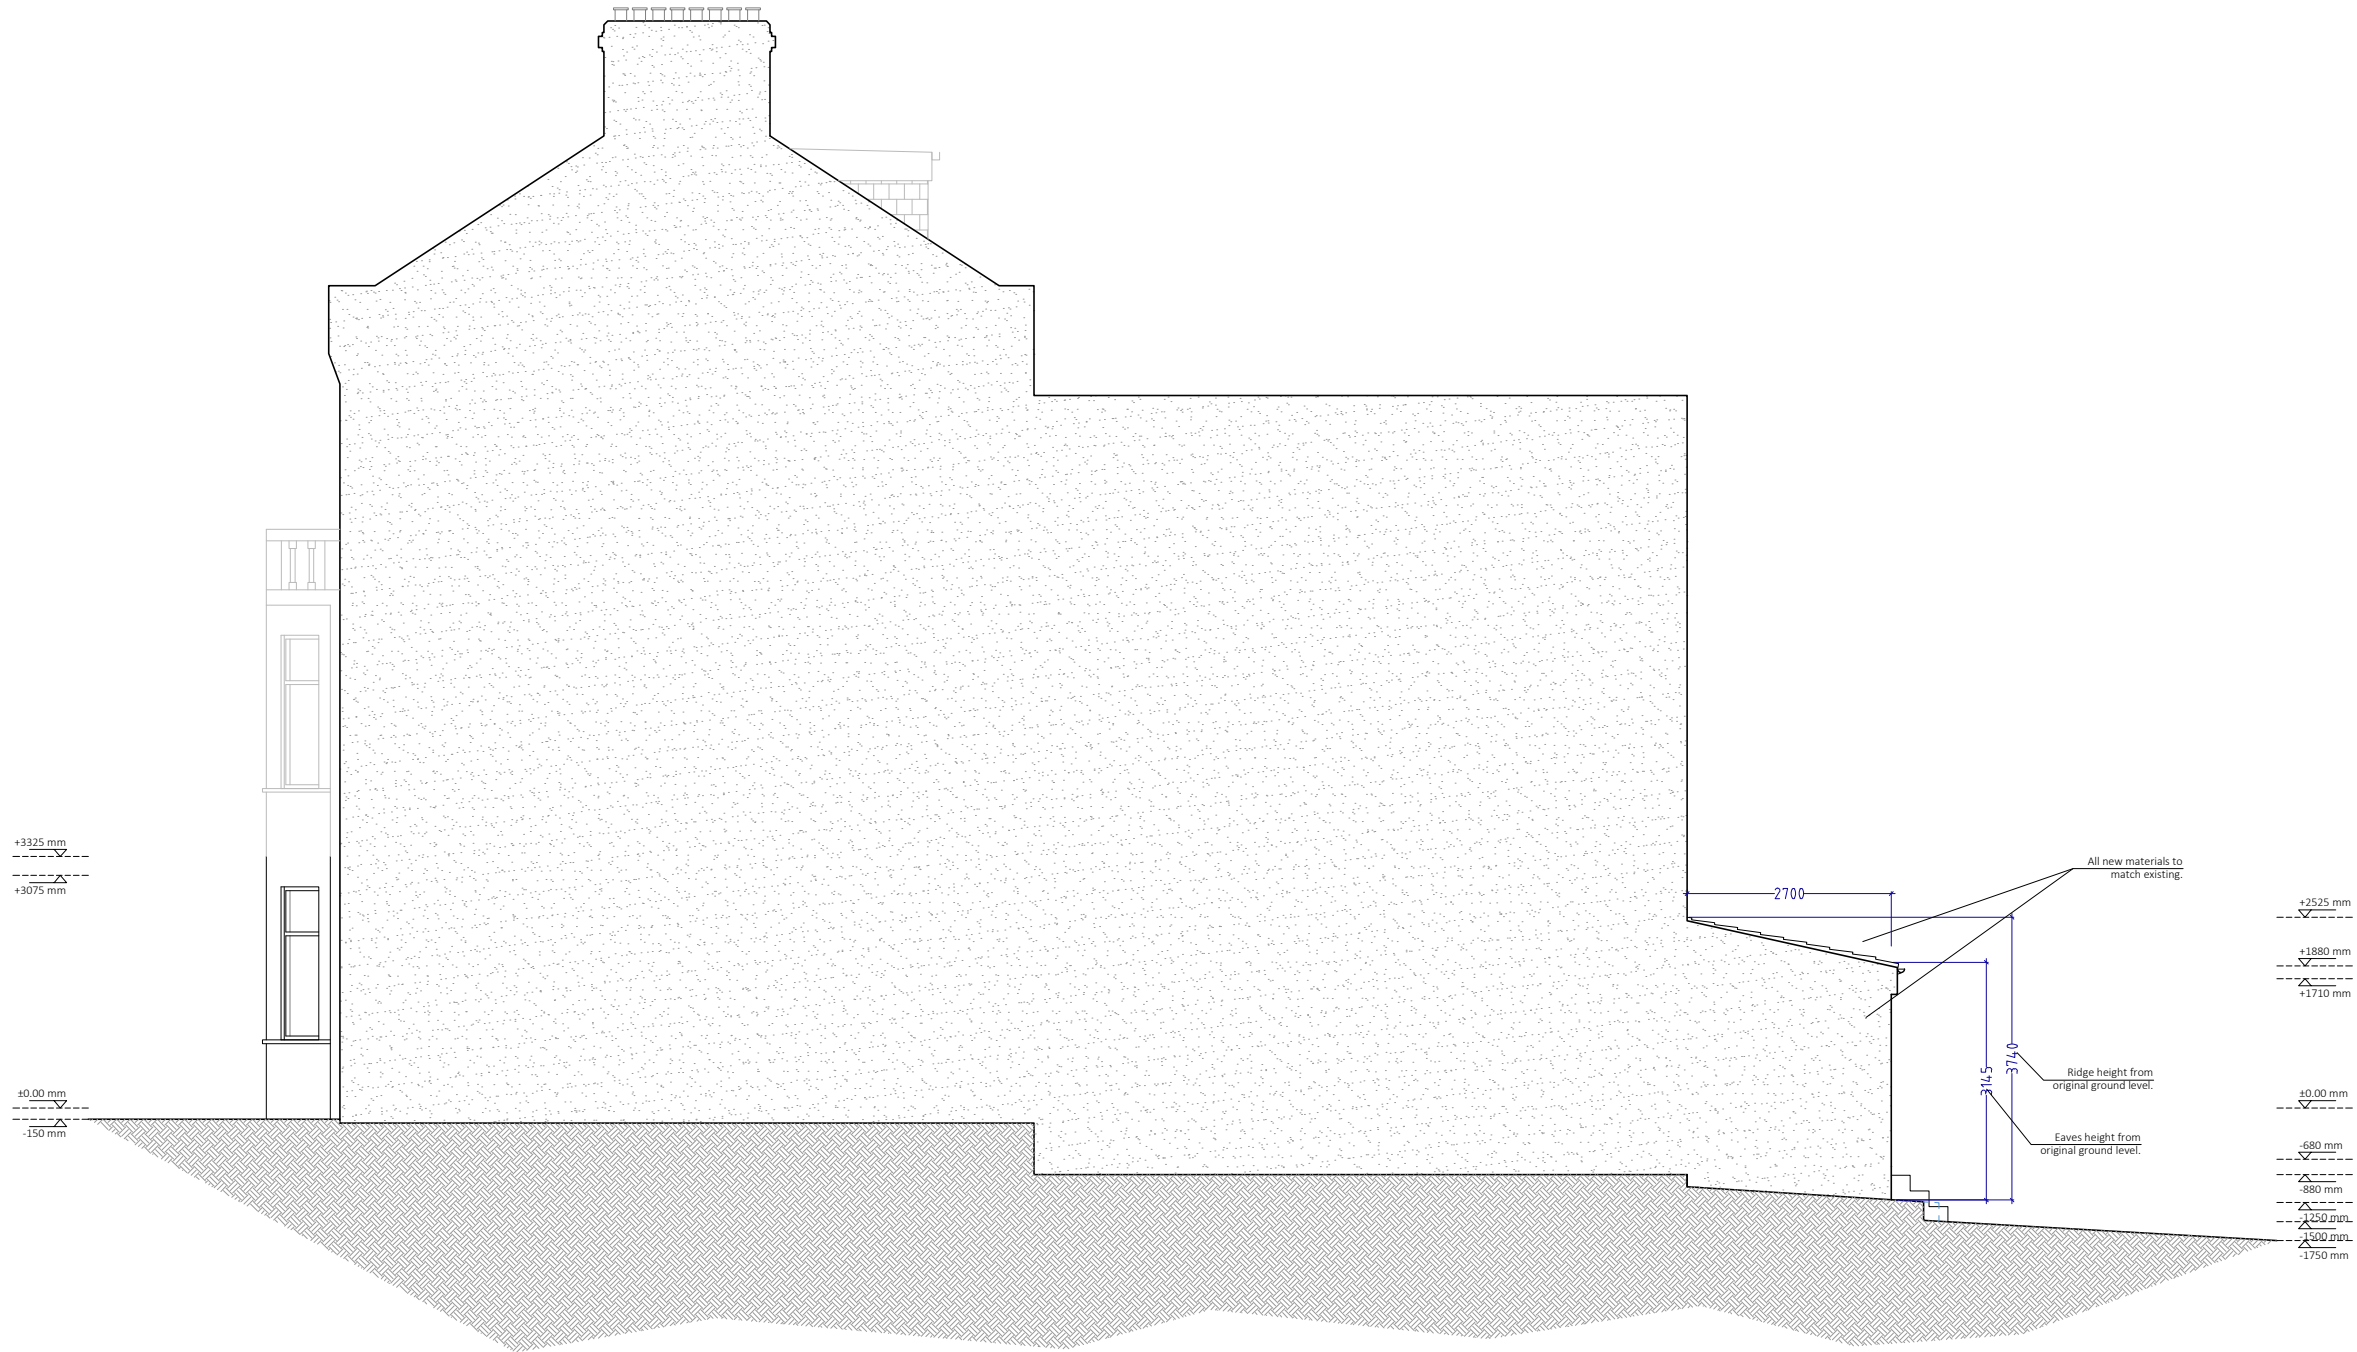

PROPOSED NORTH SIDE ELEVATION

**PROJECT**

**SINGLE STOREY  
REAR EXTENSION  
& INTERNAL ALTERATIONS**

**ADDRESS**

34 Mazenod Avenue  
London  
NW6 4LR

**CLIENT**

MRS. DAMI AKIN &  
MR. AUSTIN NWAUKONI

**TITLE**

Proposed  
North side elevation

DATE	10/03/2021	PROJECT NUM:	P-20.062
SCALE	1/100 (@ A3)	DRAWING NUM:	A-07
REV.	E	STATUS	PL