

Outline of existing, white rendered, boundary wall

Windows as per previously approved application 2018/1317/P

20-21 JOCKEY FIELDS


20-22 BEDFORD ROW

20-22 BEDFORD ROW

23 BEDFORD ROW

A Proposed side (North) Elevation
Scale 1:50@A1/1:50@A3

B Proposed Rear (East) Elevation
Scale 1:50@A1/1:50@A3

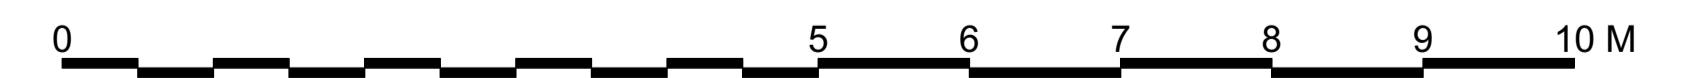

All dimensions to be checked on site prior to commencement of any works, and/or preparation of any shop drawings.
Sizes of and dimensions to any structural or services elements are indicative only. See structural and service engineers drawings for actual sizes / dimensions.
This drawing to be read in conjunction with all other Architect's drawings, specifications and other Consultant's information.
All proprietary systems shown on this drawing are to be installed strictly in accordance with the Manufacturers/Suppliers recommended details.
Any discrepancies between information shown on this drawing and any other contract information or manufacturers/suppliers recommendations is to be brought to the attention of the Architect.

Revision	Date	Amendment
PL1	17.08.20	Issued for Planning

Date	23/07/2020	Project	20-22 Bedford Row	Job Ref.	283
Scale	1:50@A1	Drawn	MK	Check	Title
Status	Planning	Client Ref	-	Drwg. no.	283(PL)04
Hale Brown Architects Ltd. Unit 2.01, Chester House, Kennington Park, 1-3 Brixton Road, SW9 6DE				Rev.	PL1
T: 020 3735 7442 E: mail@halebrown.com W: www.halebrown.com				halebrown architects	