


SECTION THROUGH No.52 SWAIN'S LANE



Datum Line 5.00m

5.00

ALL DIMENSIONS TO BE CHECKED ON SITE - DO NOT SCALE THIS DRAWING

**54 SWAIN'S LANE**  
**LONDON N6 6QR**  
 EXISTING REAR & SIDE  
 ELEVATION

SCALE 1:50@A2	DATE	JAN. 2021
JOB No. 305	DRAWING No. 104	REV.

**BARROLL WEBBER ARCHITECTS**  
 GRAND UNION STUDIOS, 332 LADBROKE GROVE,  
 LONDON W10 5AD  
 TELEPHONE 020 7731 3094  
 mail@barrollwebber.co.uk