
 


SECTION THROUGH No.52 SWAIN'S LANE

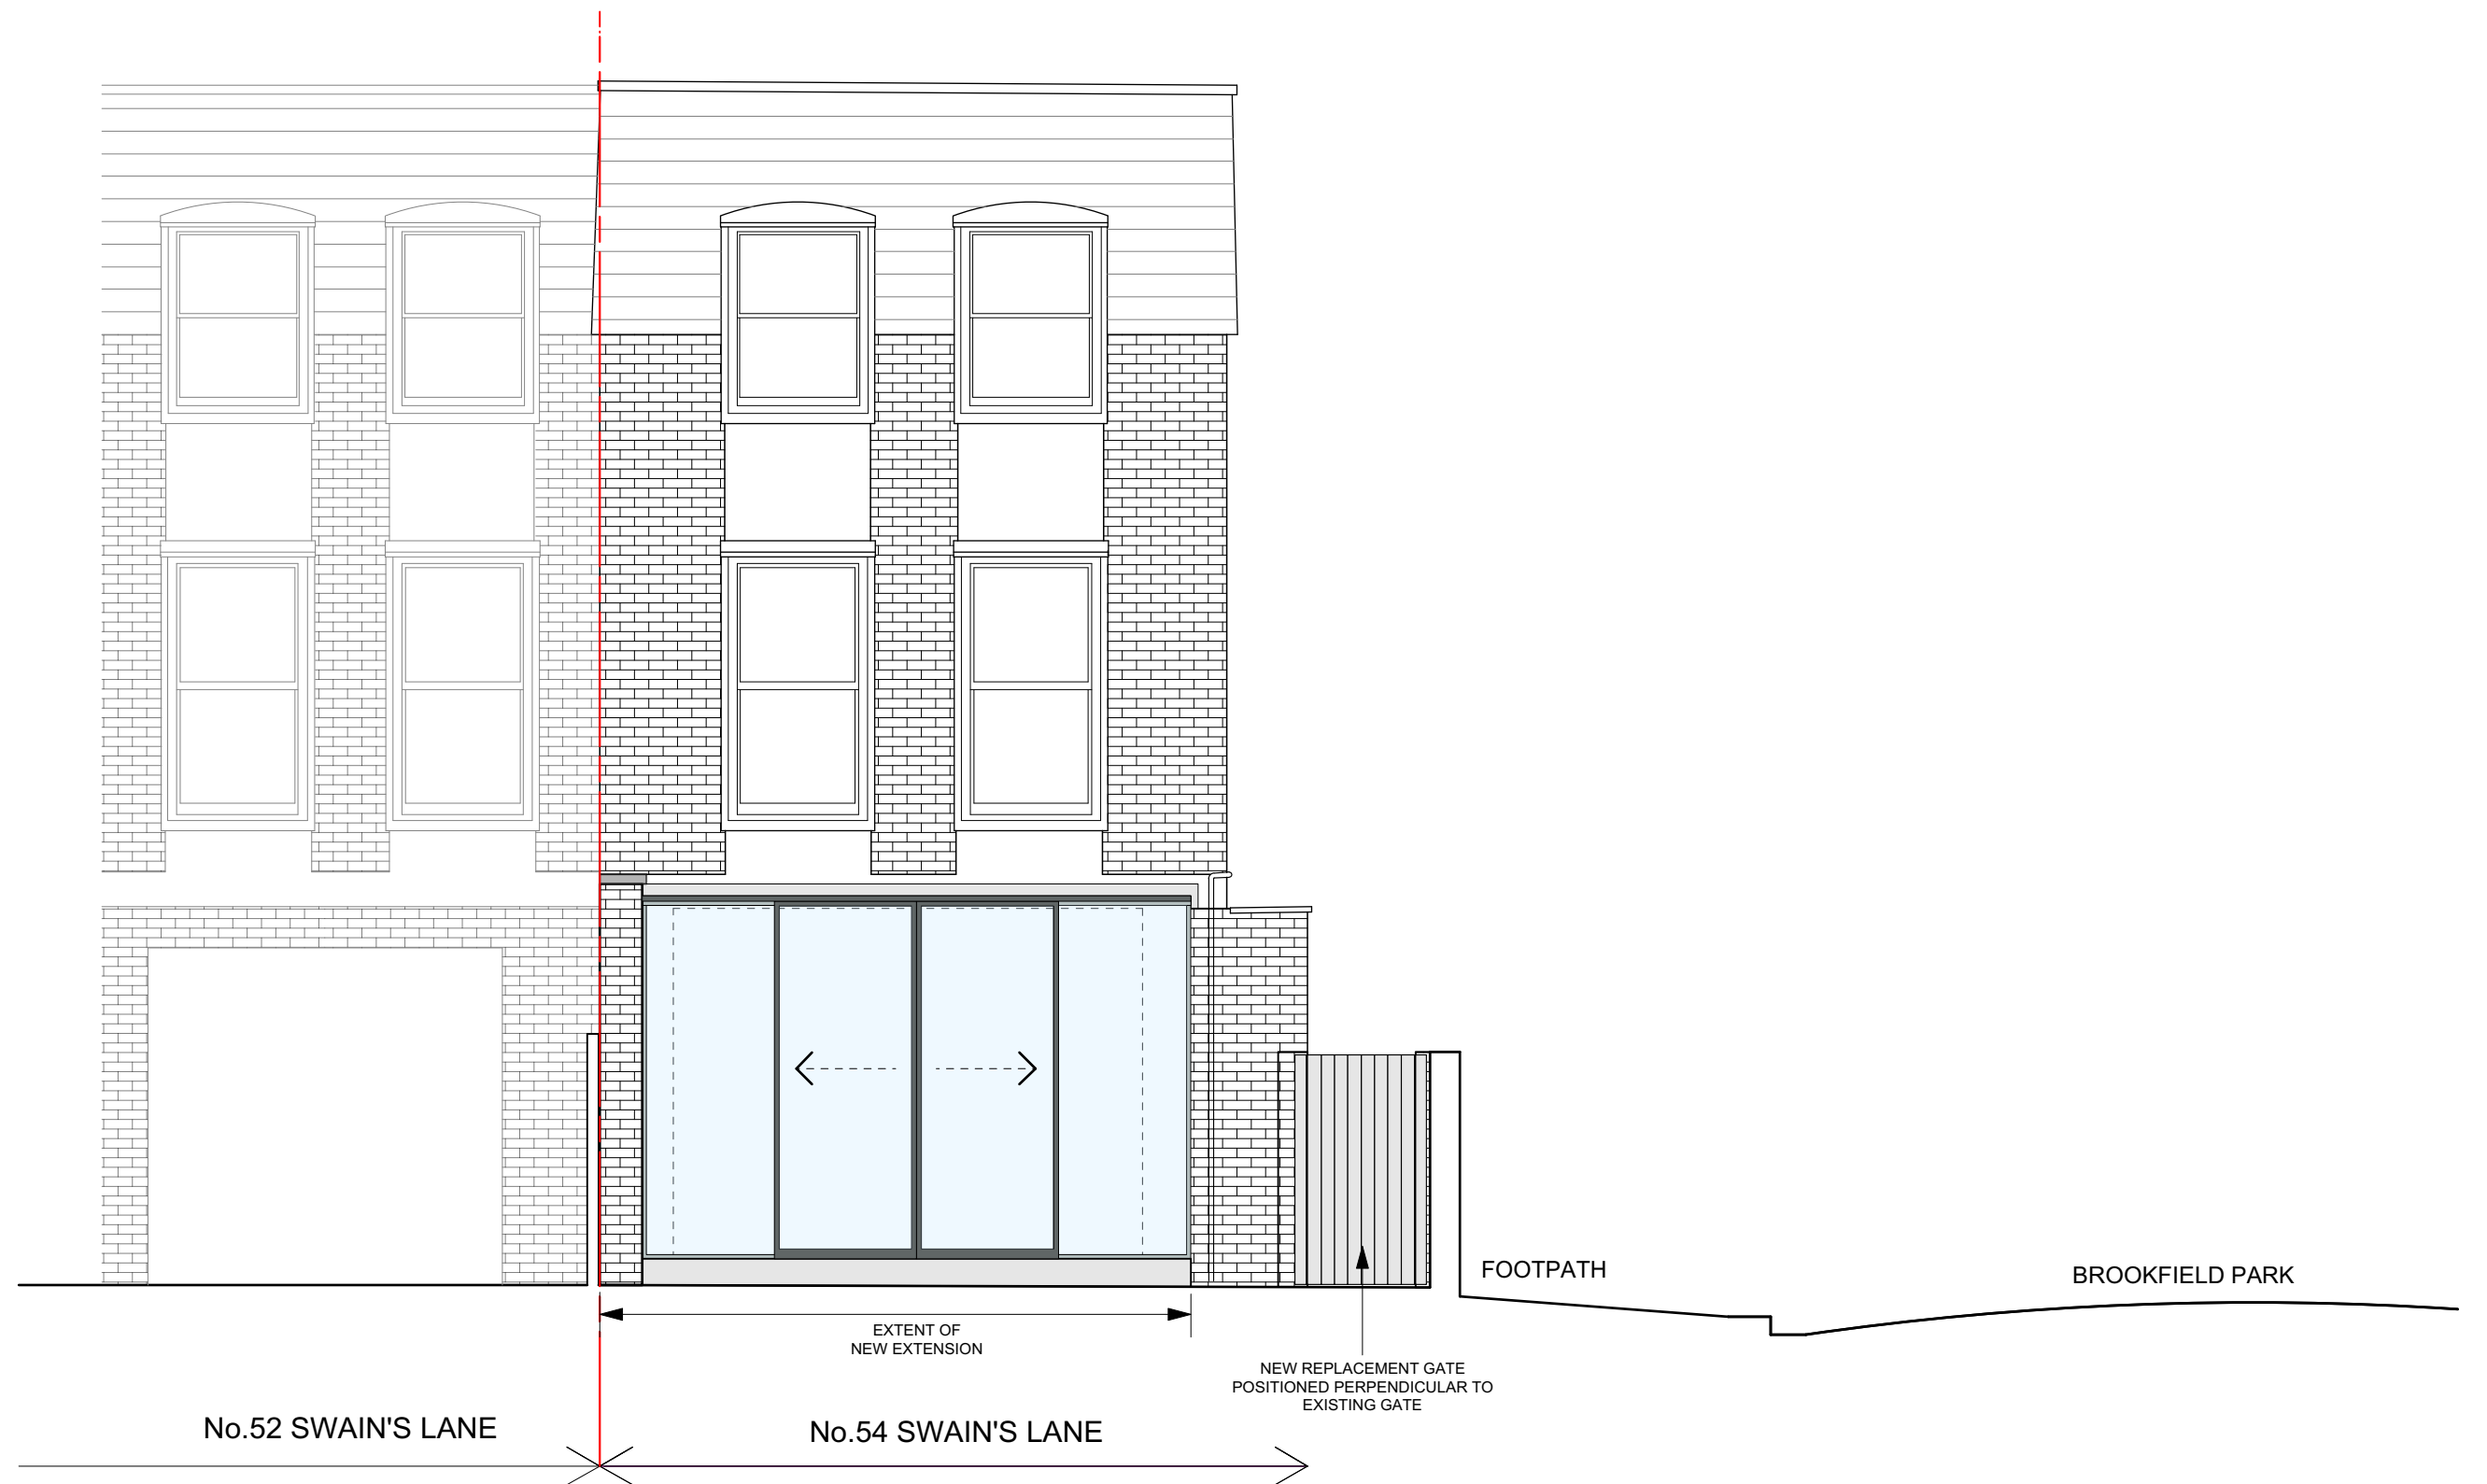

Datum Line 5.00m

5.00

ALL DIMENSIONS TO BE CHECKED ON SITE - DO NOT SCALE THIS DRAWING

54 SWAIN'S LANE
LONDON N6 6QR
PROPOSED REAR & SIDE
ELEVATION

SCALE 1:50@A2 DATE APR. 2021

JOB No. 305 DRAWING No. 114 REV.

BARROLL WEBBER ARCHITECTS
 GRAND UNION STUDIOS, 332 LADBROKE GROVE,
 LONDON W10 5AD
 TELEPHONE 020 7731 3094
 mail@barrollwebber.co.uk