




EXISTING SOUTH WEST ELEVATION (Elevation 3)

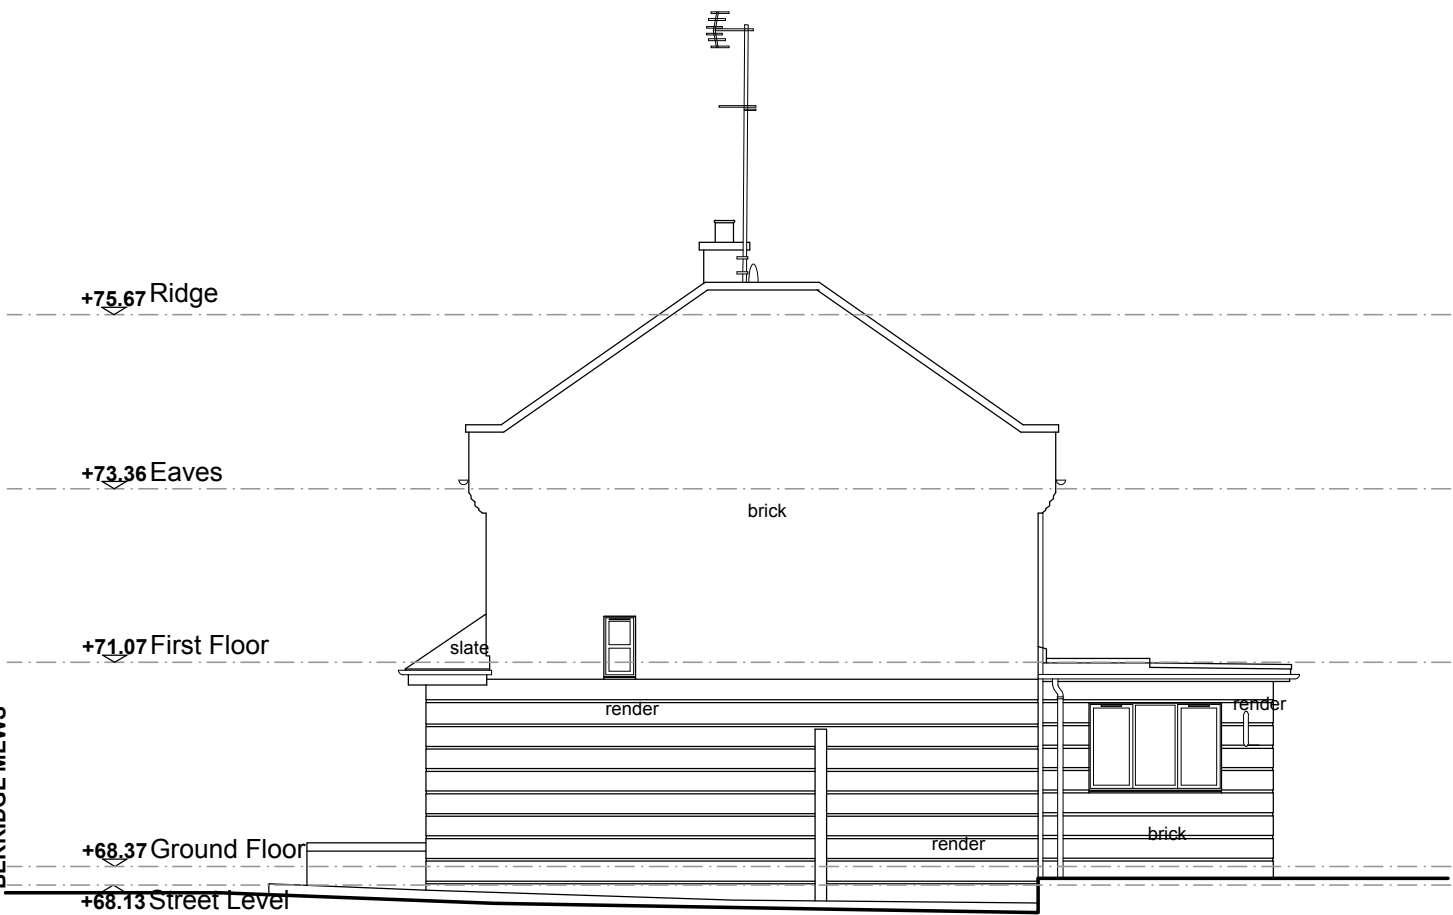


67.00m A.O.D

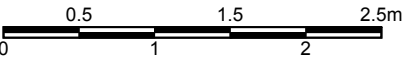


EXISTING SOUTH EAST ELEVATION (Elevation 4)

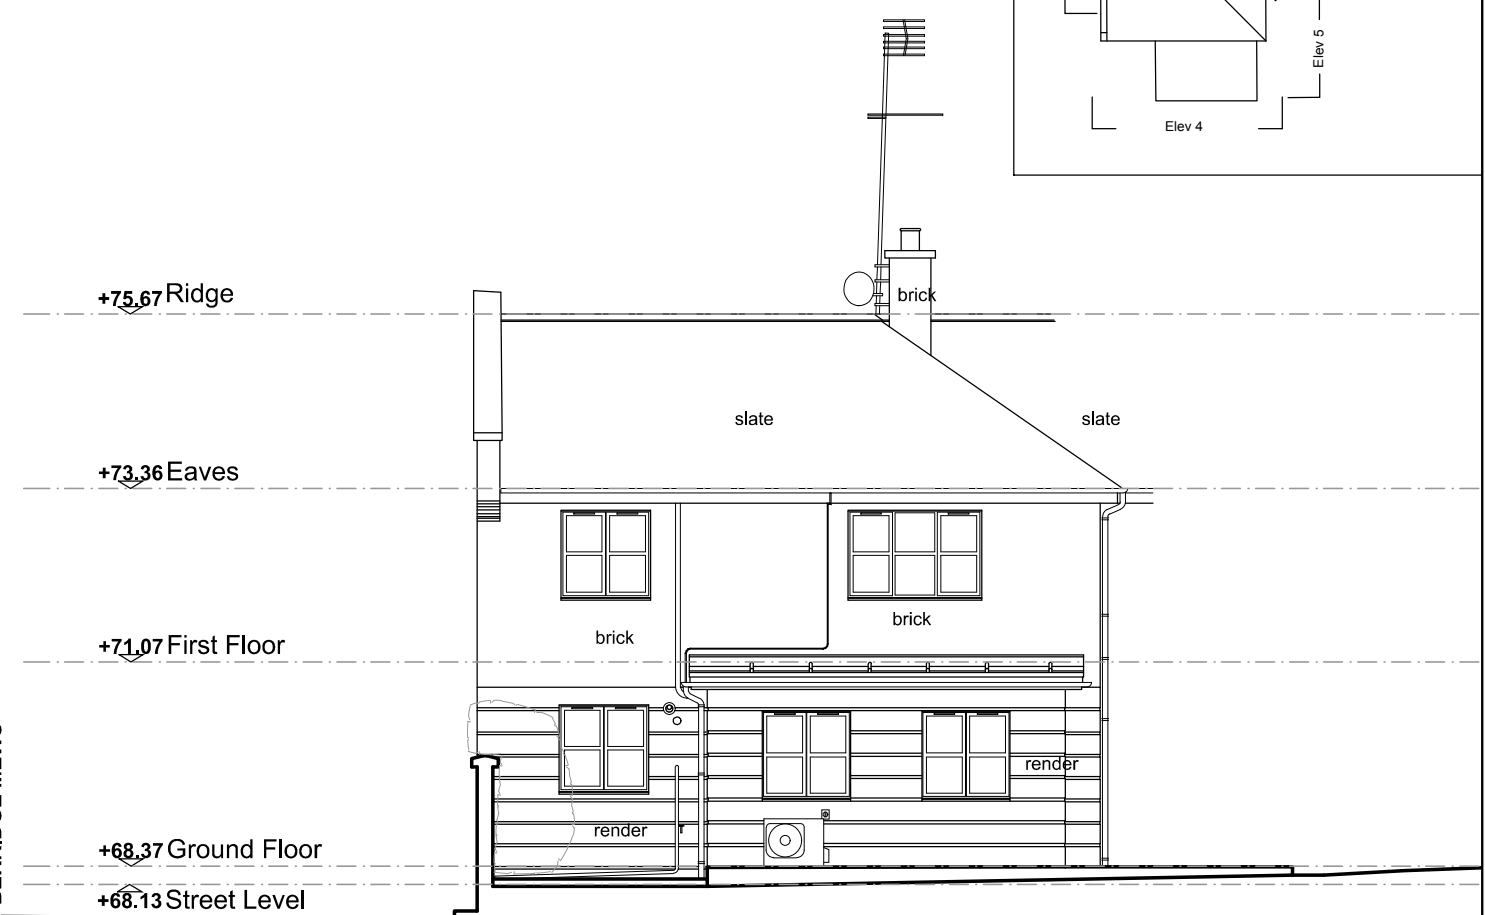

67.00m A.O.D

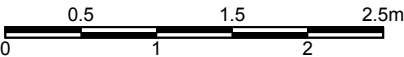

KEY PLAN

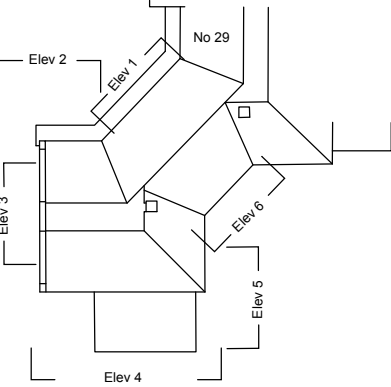

DOCUMENT NOTES:
- This drawing is the property of Noa Ram Susel Limited.
- It must not be issued, copied or disclosed to any third party for any purpose without written consent by Noa Ram Susel Limited.
- This drawing and design is for use solely in connection with the project described below.
- Do not scale this drawing, use written dimensions only.
- All dimensions are to be checked on site by Contractor or Professional involved in the project before any work or construction proceeds.
- Any errors or omissions are to be reported to the designer. If it doubt ask. The contractor is to provide full size setting out drawings based on information contained in this drawing for the designer's approval prior to commencing manufacture.
- This drawing is to be read in conjunction with all relevant construction information relevant to this project, any discrepancies or variations are to be notified to the designer before affected work commences.

Project Address

30 Berridge Mews, NW6 1RF

Project stage	Scale	Sheet
Planning	1:100	A3
Drawing Nr	103	
Description	Existing Elevations 3 & 4	
Edition - 1	Change num	0
File name	Date	13-Apr-21
30BEM - Planning.dwg		

COMMENTS:



noa@noaram.co.uk
020 78799063