


SECTION A-A
1
1:50 @ A3
KEG-P-200

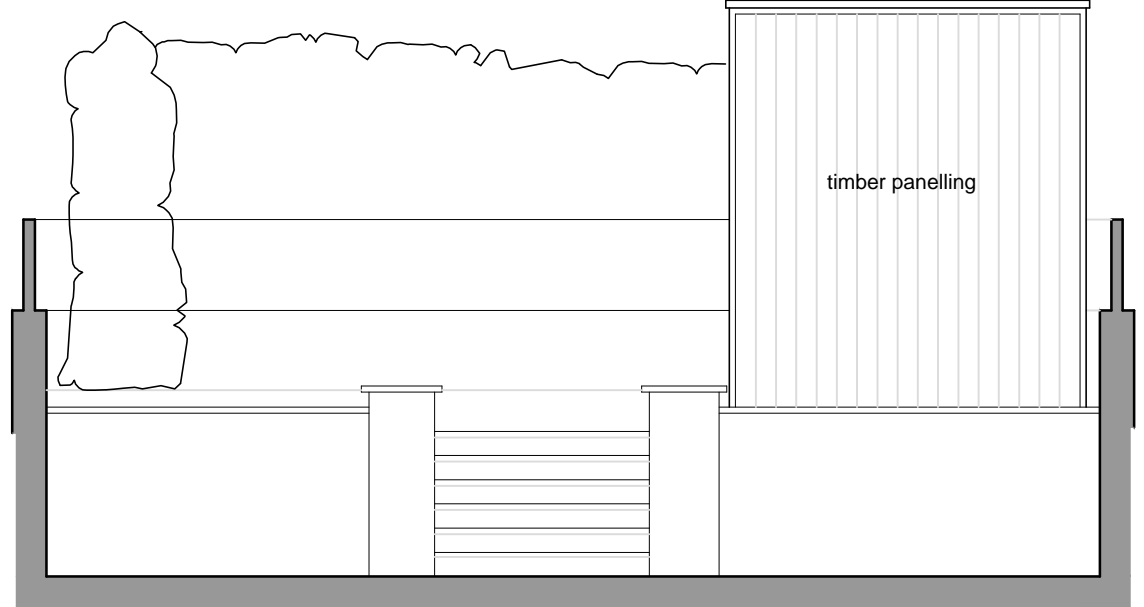

SECTION B-B
1
1:50 @ A3
KEG-P-200

general notes

THIS DRAWING IS COPYRIGHT OF STUDIO MARK RUTHVEN. THIS DRAWING MUST BE READ IN CONJUNCTION WITH THE DESIGNER'S RISK ASSESSMENT, SPECIFICATION AND ALL OTHER RELEVANT DOCUMENTATION AND DRAWINGS. STUDIO MARK RUTHVEN ACCEPT NO LIABILITY FOR ANY EXPENSE, LOSS OR DAMAGE OF WHATSOEVER NATURE AND HOWEVER ARISING FROM ANY VARIATION MADE TO THIS DRAWING OR IN THE EXECUTION OF THE WORK TO WHICH IT RELATES WHICH HAS NOT BEEN REFERRED TO THEM AND THEIR APPROVAL OBTAINED.

FOR THE PURPOSE OF CONSTRUCTION DO NOT SCALE FROM THIS DRAWING OR THE COMPUTER DIGITAL DATA, ONLY FIGURED DIMENSIONS ARE TO BE USED.

IF IN DOUBT ASK.

purpose of issue

PLANNING

notes

0 1 2 3 4 5
SCALE BAR 1:50 (IN METERS @ A3)

project name		17 KEATS GROVE LONDON NW3 2RS		StudioMarkRuthven architecture	
drawing title		PROPOSED SECTIONS A-A & B-B		92 Prince of Wales Road, London, NW5 3NE 11 & 13 Patwell Street, Bruton, BA10 0EQ T 020 7485 0050	
rev	notes	date	by	checked	scale 1:50 @ A3
	* for construction do not scale from this drawing. * check all dimensions on site.	30.10.20	PW		date 30.10.20
		project ref.	drawing no.	revision	
		KEG	KEG-P-200	A	