


Location plan 1:1250

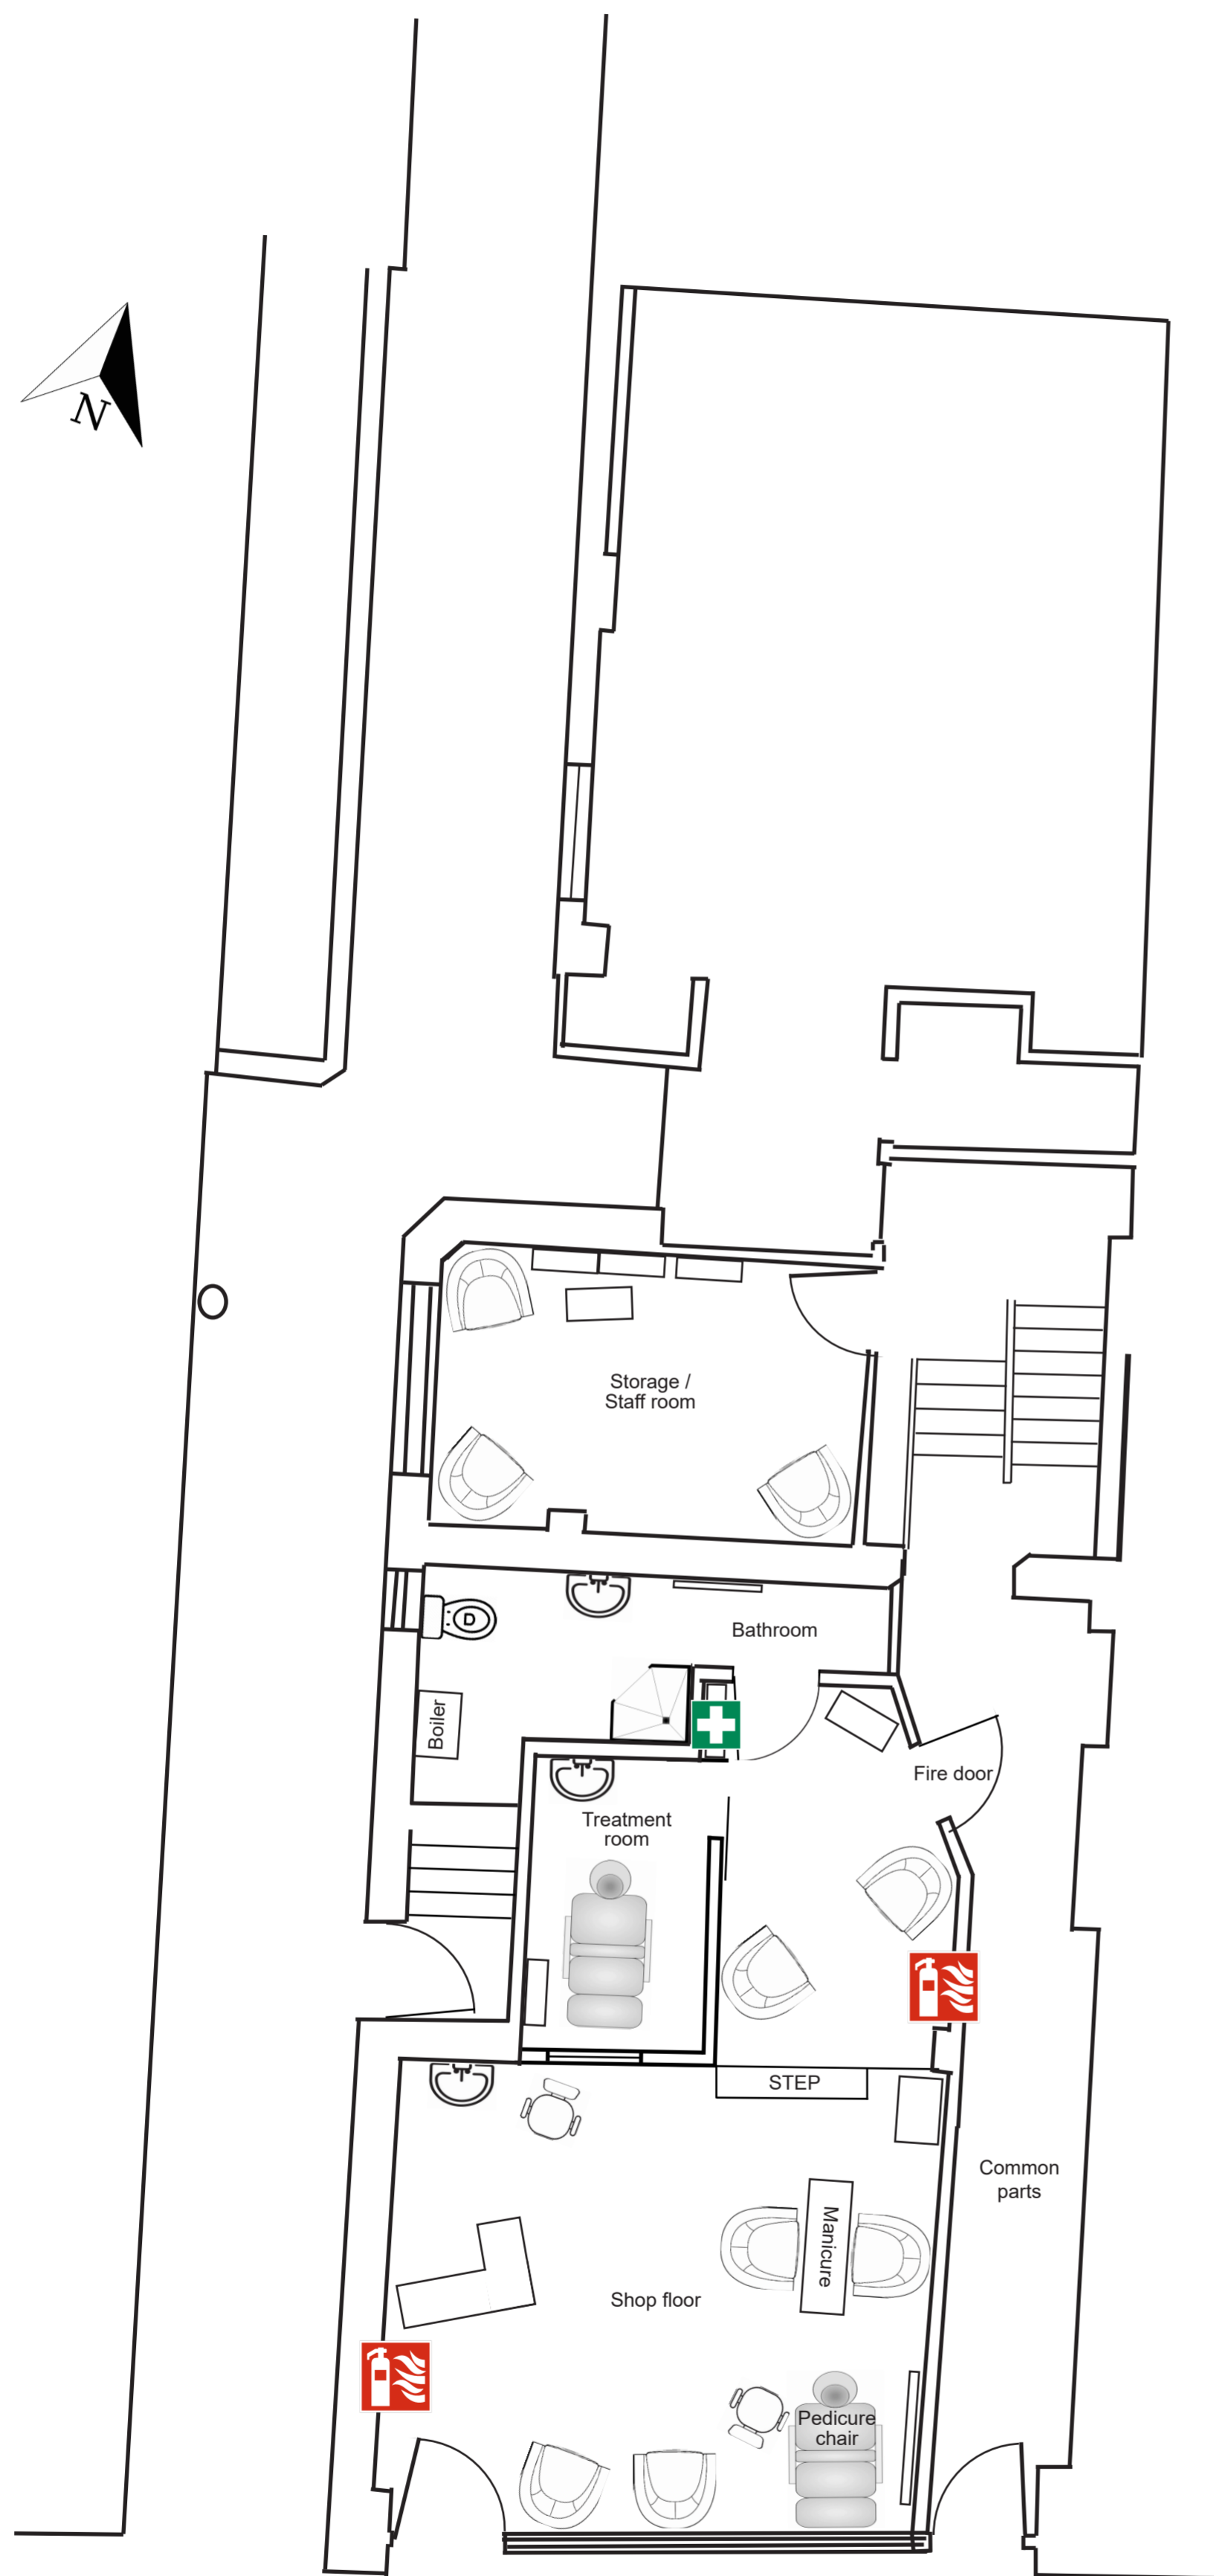

**Beauty & Pampering**

23A Tavistock Place  
London, WC1H 9SE

Ground Floor Plan

1:50