


CAROLYN SQUIRE
 DIP ARCH RIBA
 122 CHURCH WALK
 LONDON N16 8QW
 TEL 020 7254 0624
 FAX 020 7503 9739

JOB No: 2021/3
 DATE: JAN 21
 SCALE: 1:100 @ A3

PROJECT: FIAT A
 11 ESTEVE ROAD, NW3 2LX
 DRAWING: EXISTING SECTIONS

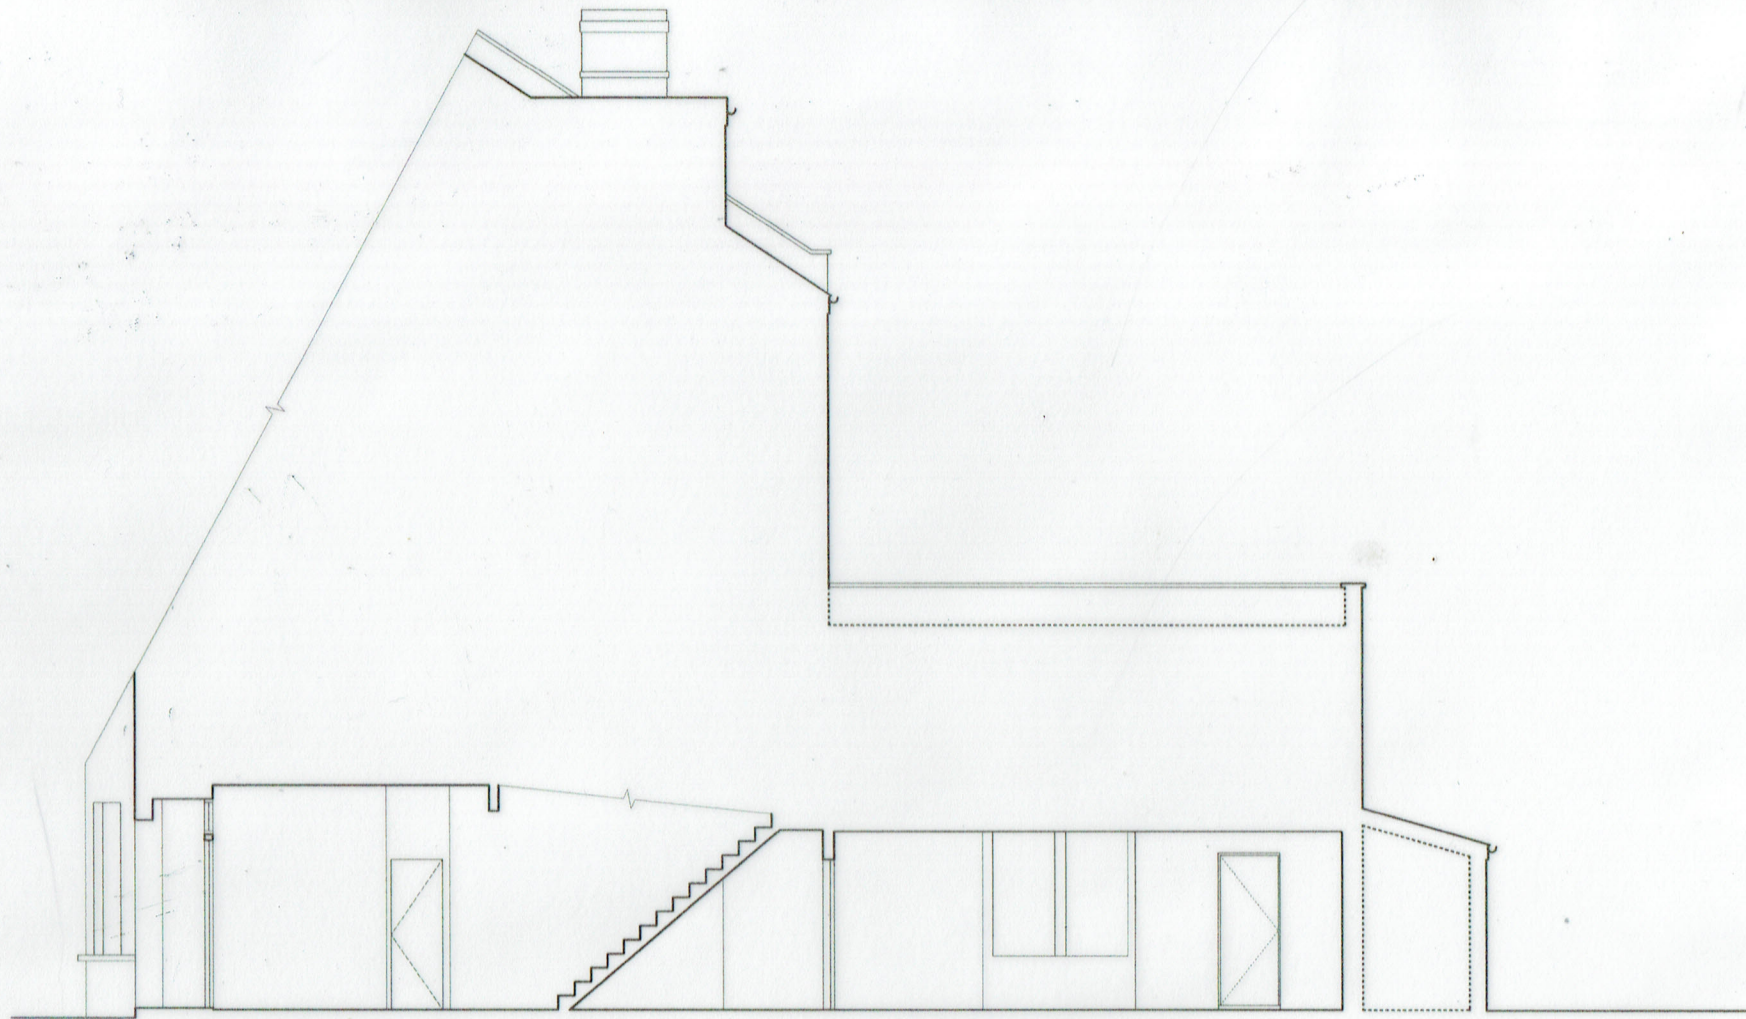

SECTION A-A



SECTION B-B

