



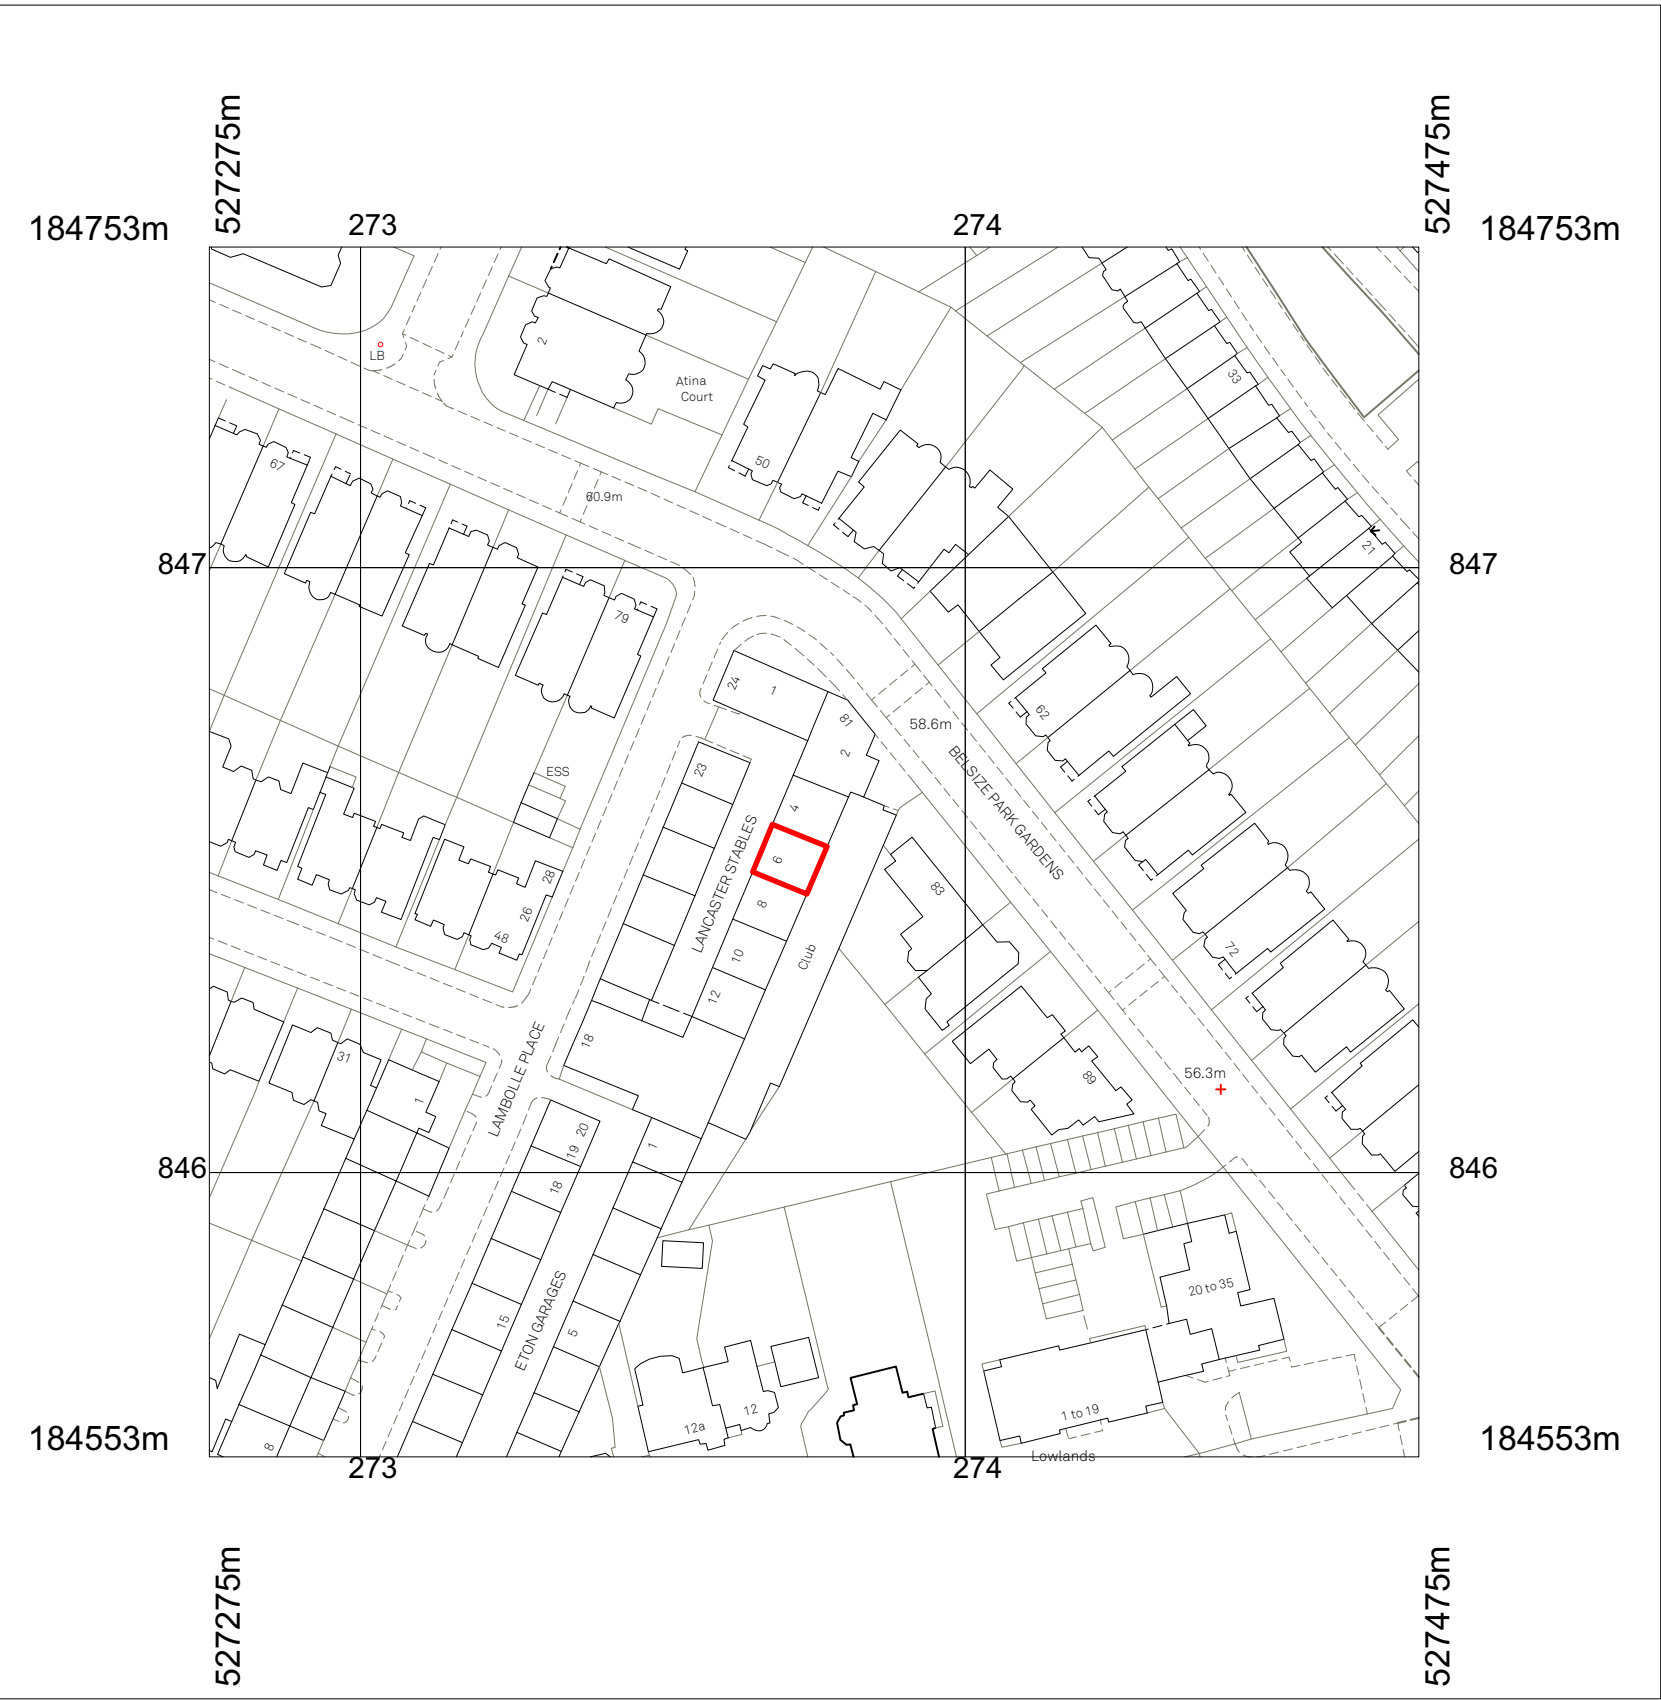

6 Lancaster Stables

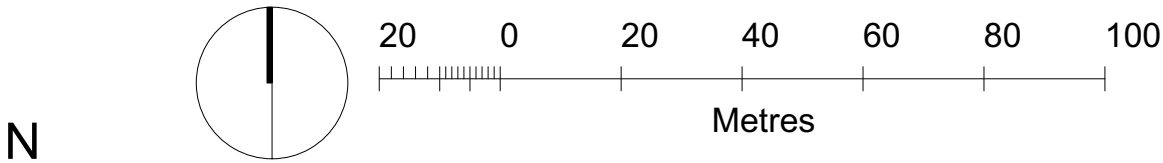

Location plan

Lancaster Stables

6 Lancaster Stables, NW3 4PH
Drawn By PM
Scale 1:200
Status Planning
Project Stage Planning

Paul Archer Design Ltd

Issue	Notes	Date
-------	-------	------

103 Farringdon Road London EC1R 3BS Tel. 020 3668 2668

851.000

paul archer
design

www.paularcherdesign.co.uk