



Internal Room Elevation

Scale: 1:10

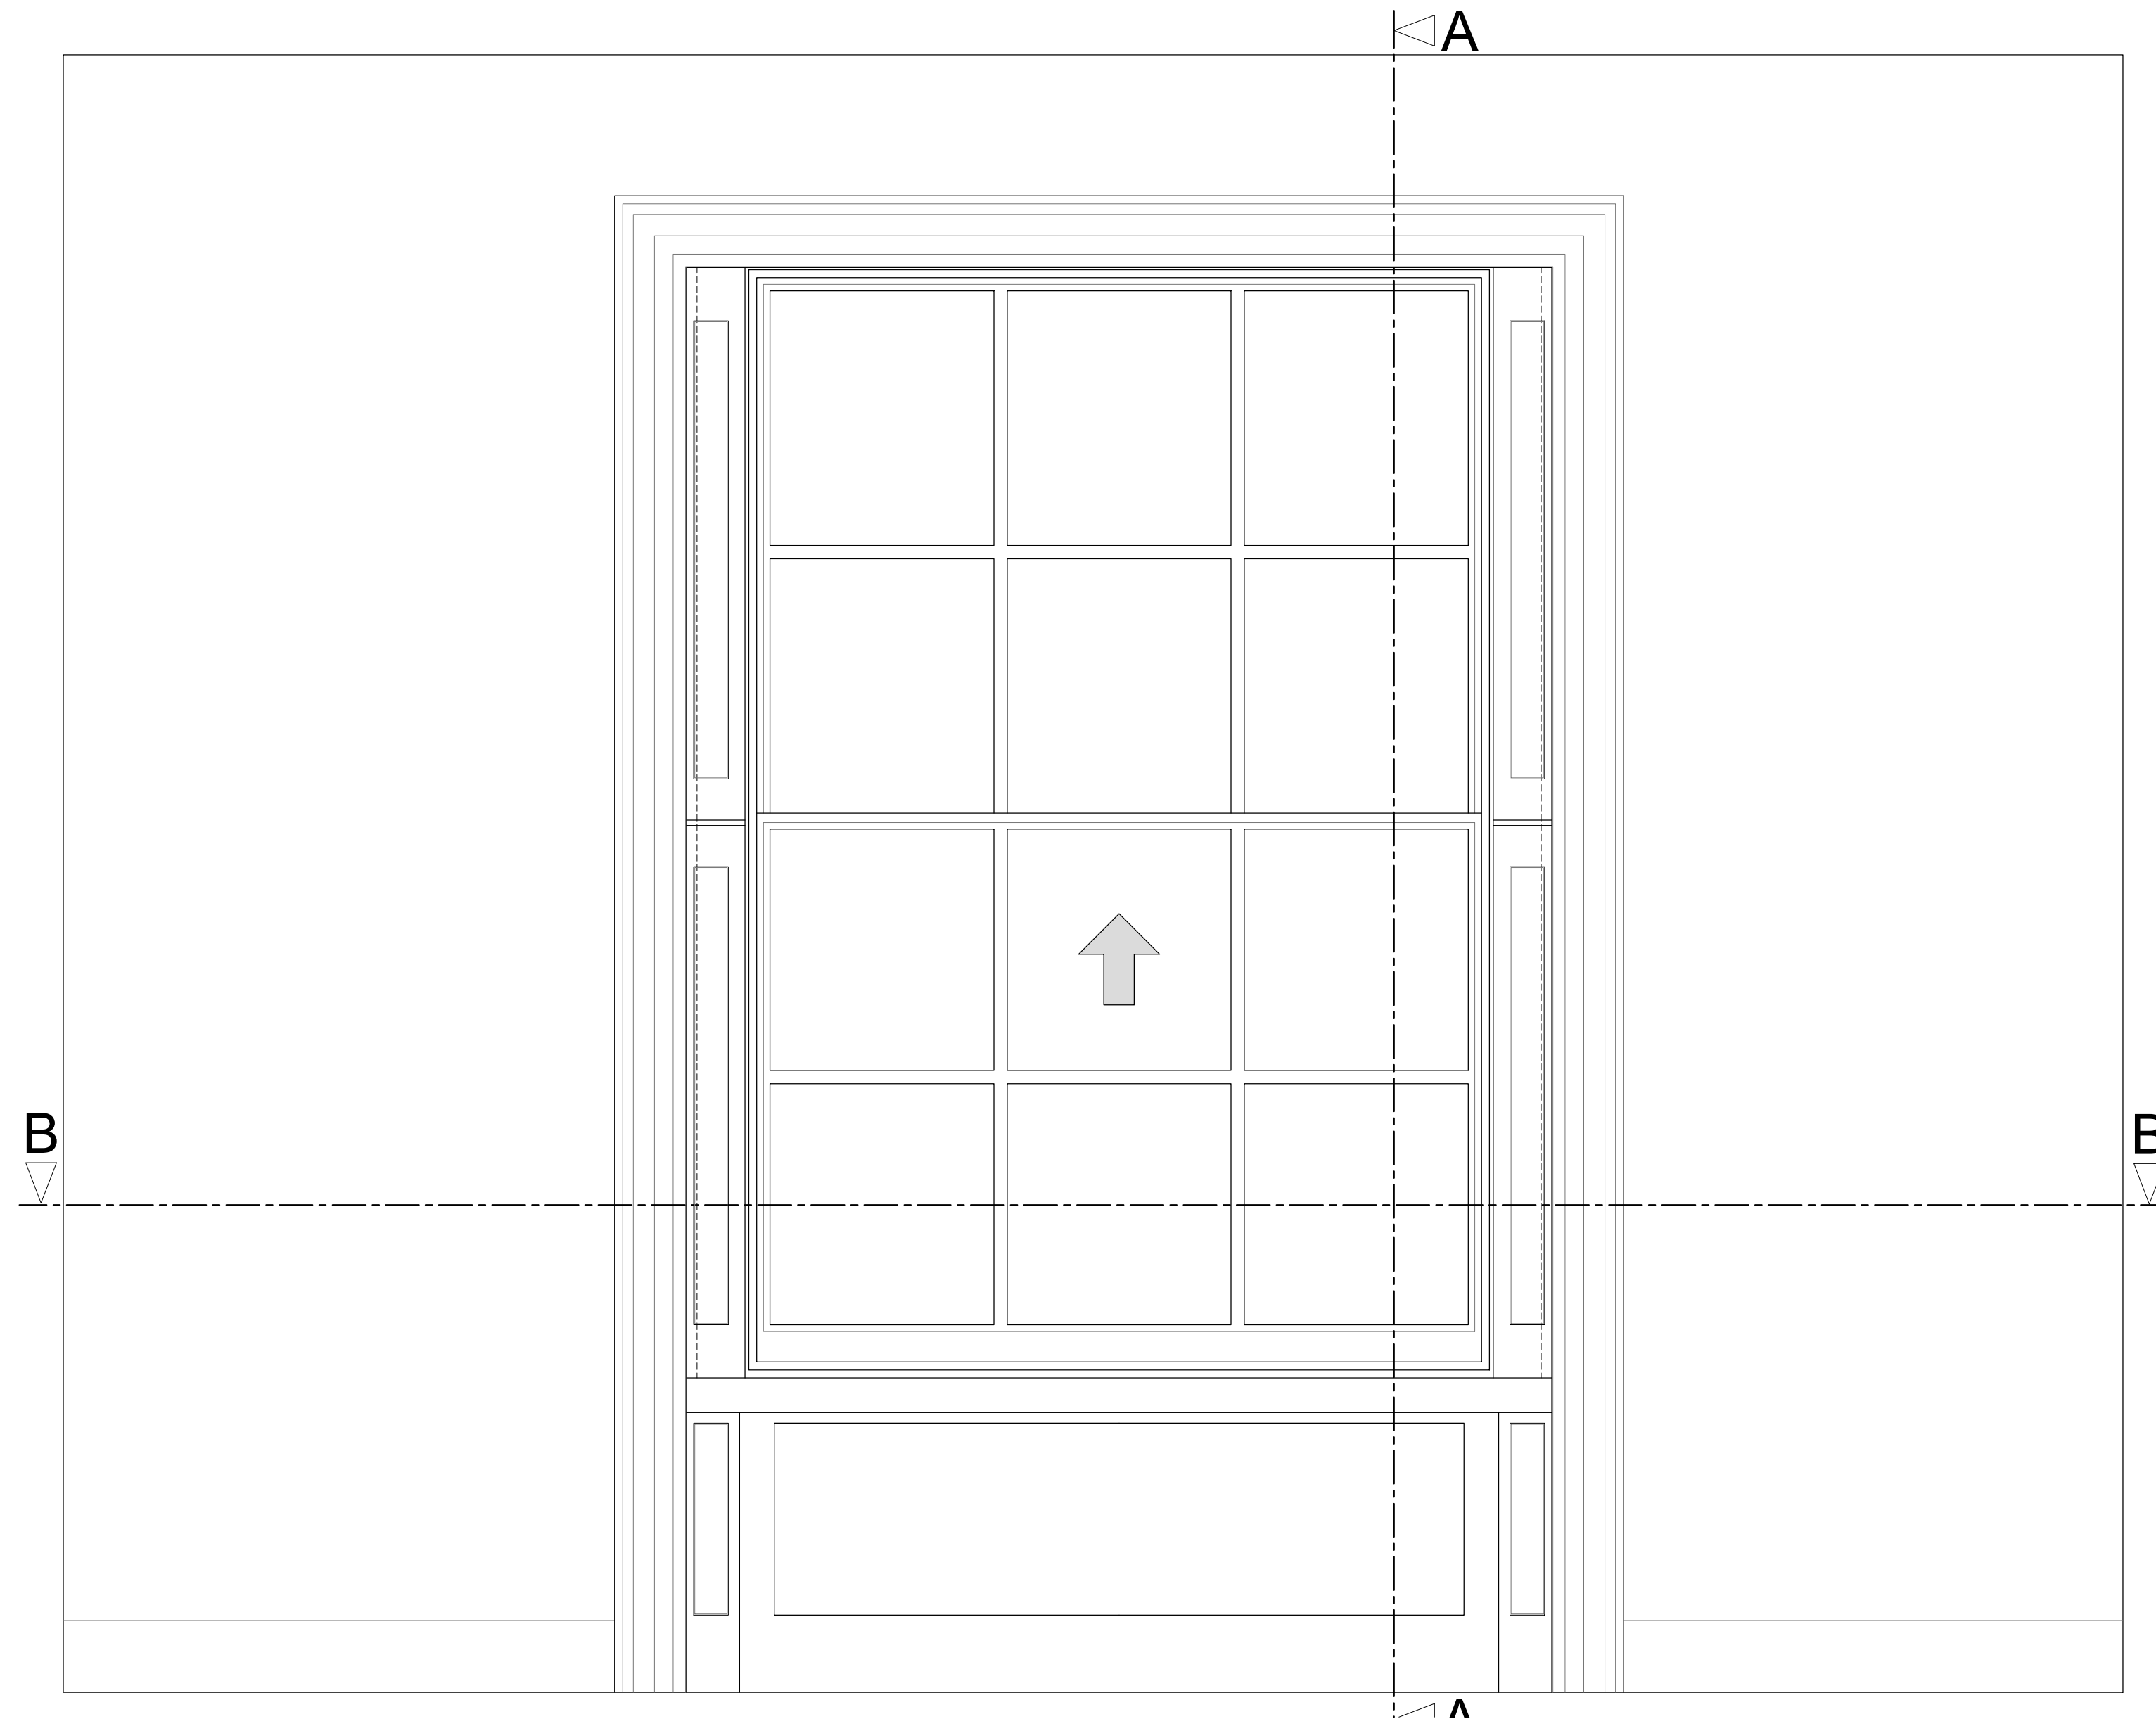


Plan Section B-B

Scale: 1:10

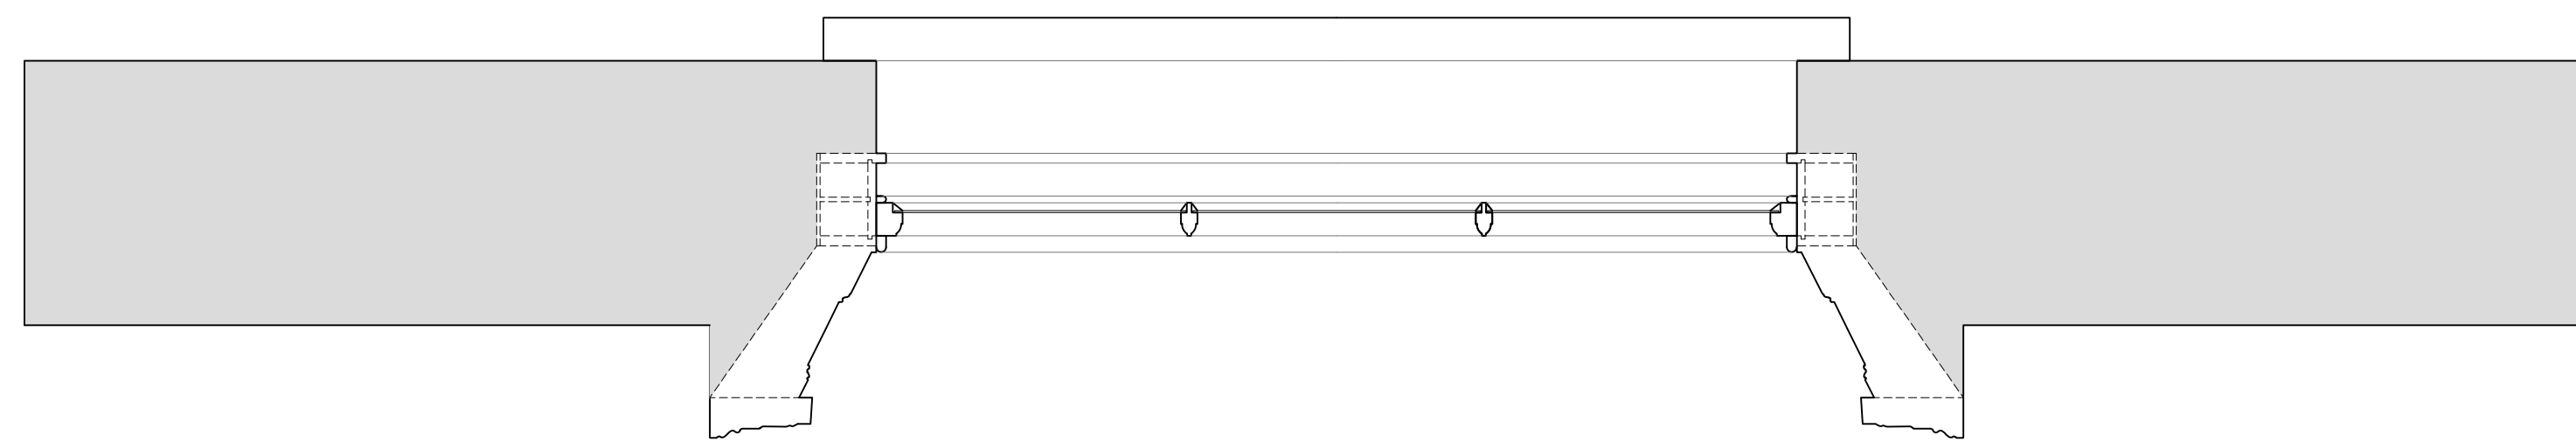

Section A-A through External Wall

Scale: 1:10

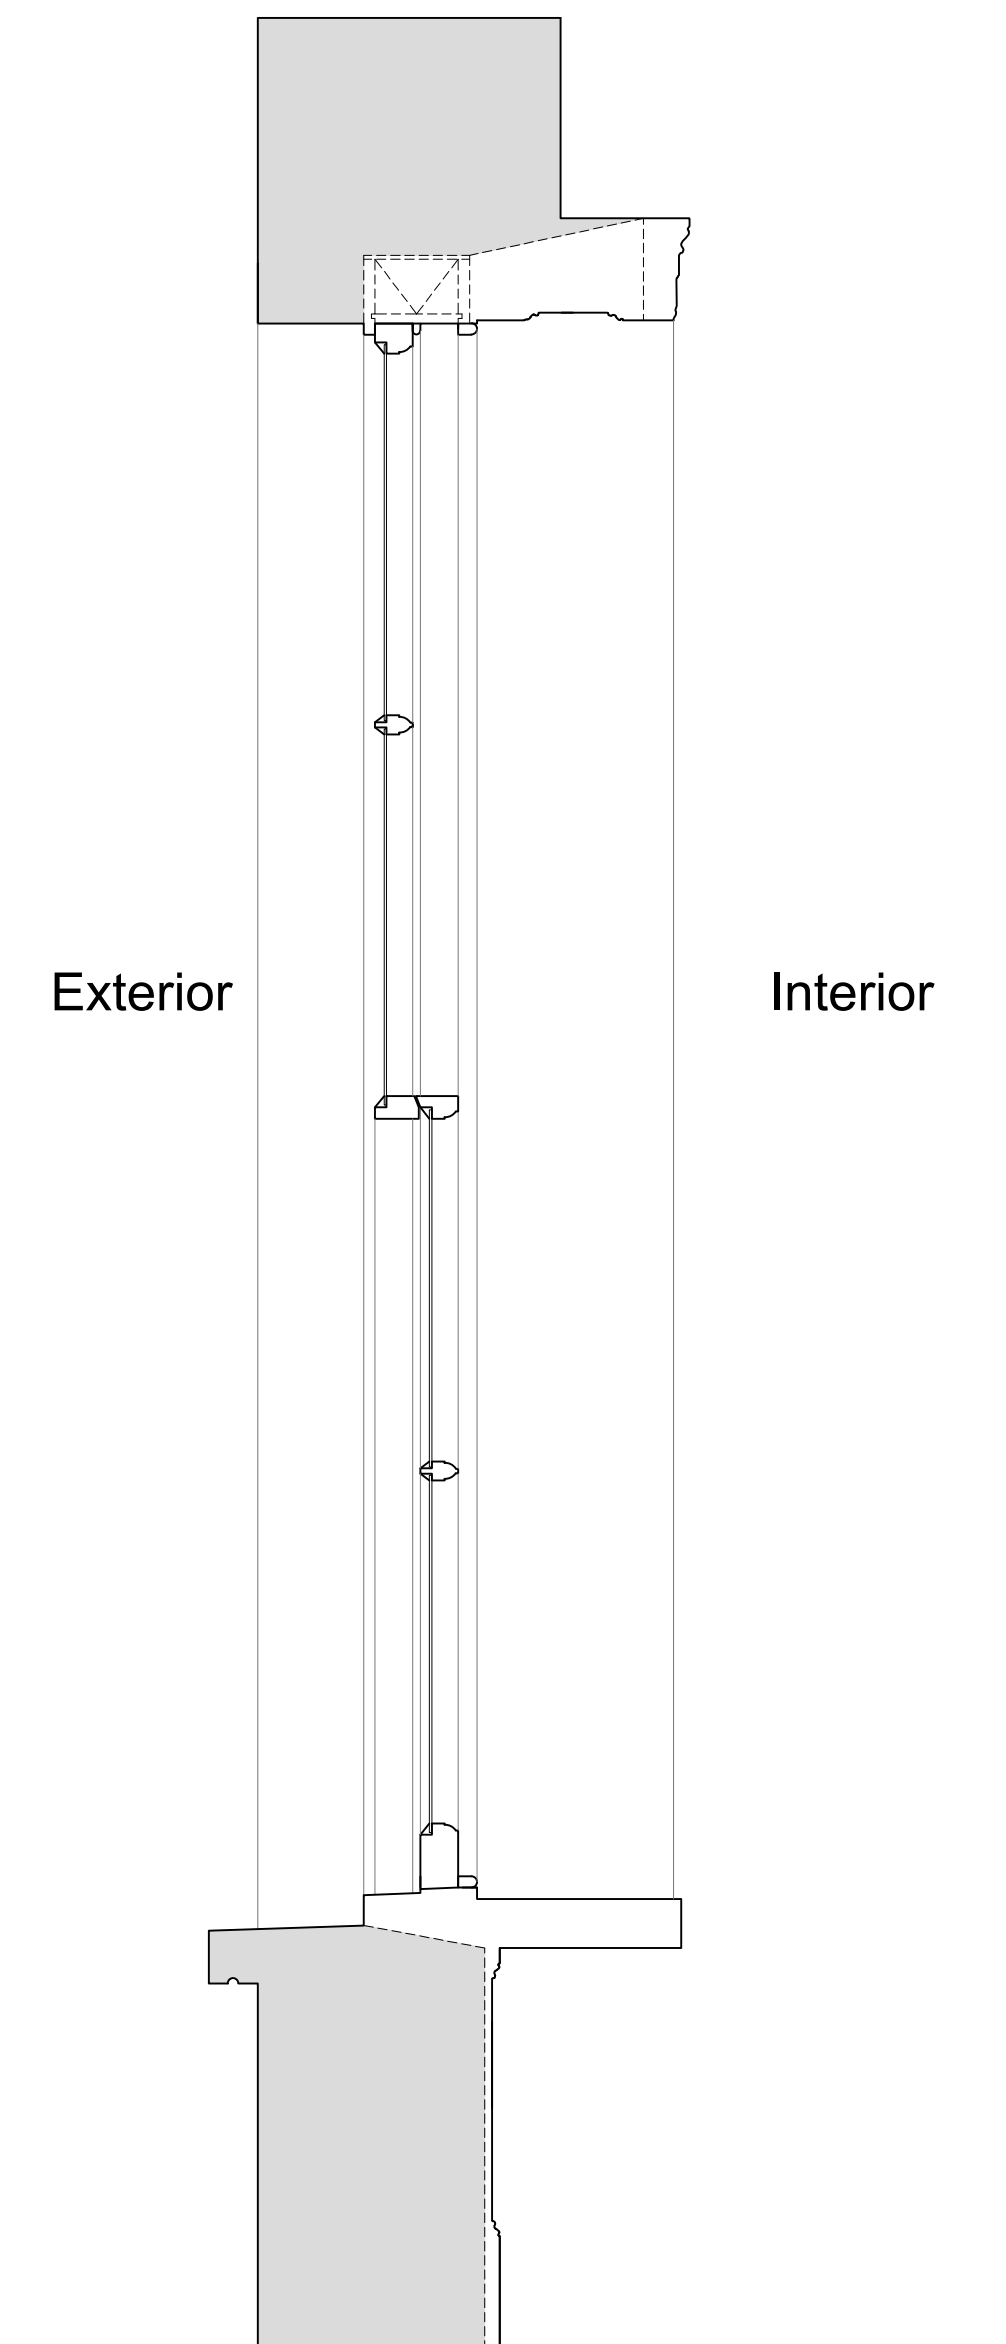

Revision	Date	Assessment
1.0	16-04-2021	Issued for listed building consent Application

Do not reproduce this drawing without written permission
All dimensions are in millimetres unless stated otherwise

Drawing Not For Construction

HS2

High Speed (HS2) Limited
1st-3rd Floor
The Podium
1 Eversholt Street
London NW1 2DN

COSTAIN SKANSKA

Costain Skanska Joint Venture
3rd Floor
Addison Lee Compound
Granby Terrace
London NW1 3SA

Site Address:
263 Hampstead Road, Ground Floor Flat, London NW1


Drawing Title:
Ground Floor - Lounge: EXISTING Rear Window Joinery Details -
Sheet 1 of 3

Drawn by: AP & OB Drawn by: AP Checked by: OB Presentation Scale: as shown @ A1

Date: 11-04-2021 Drawing No: WPI P066 NI - 263 HsR F-GF-EX-GF-J-01 Revision: 1.0


Internal Room Elevation with Secondary Glazing Installed

Scale: 1:10

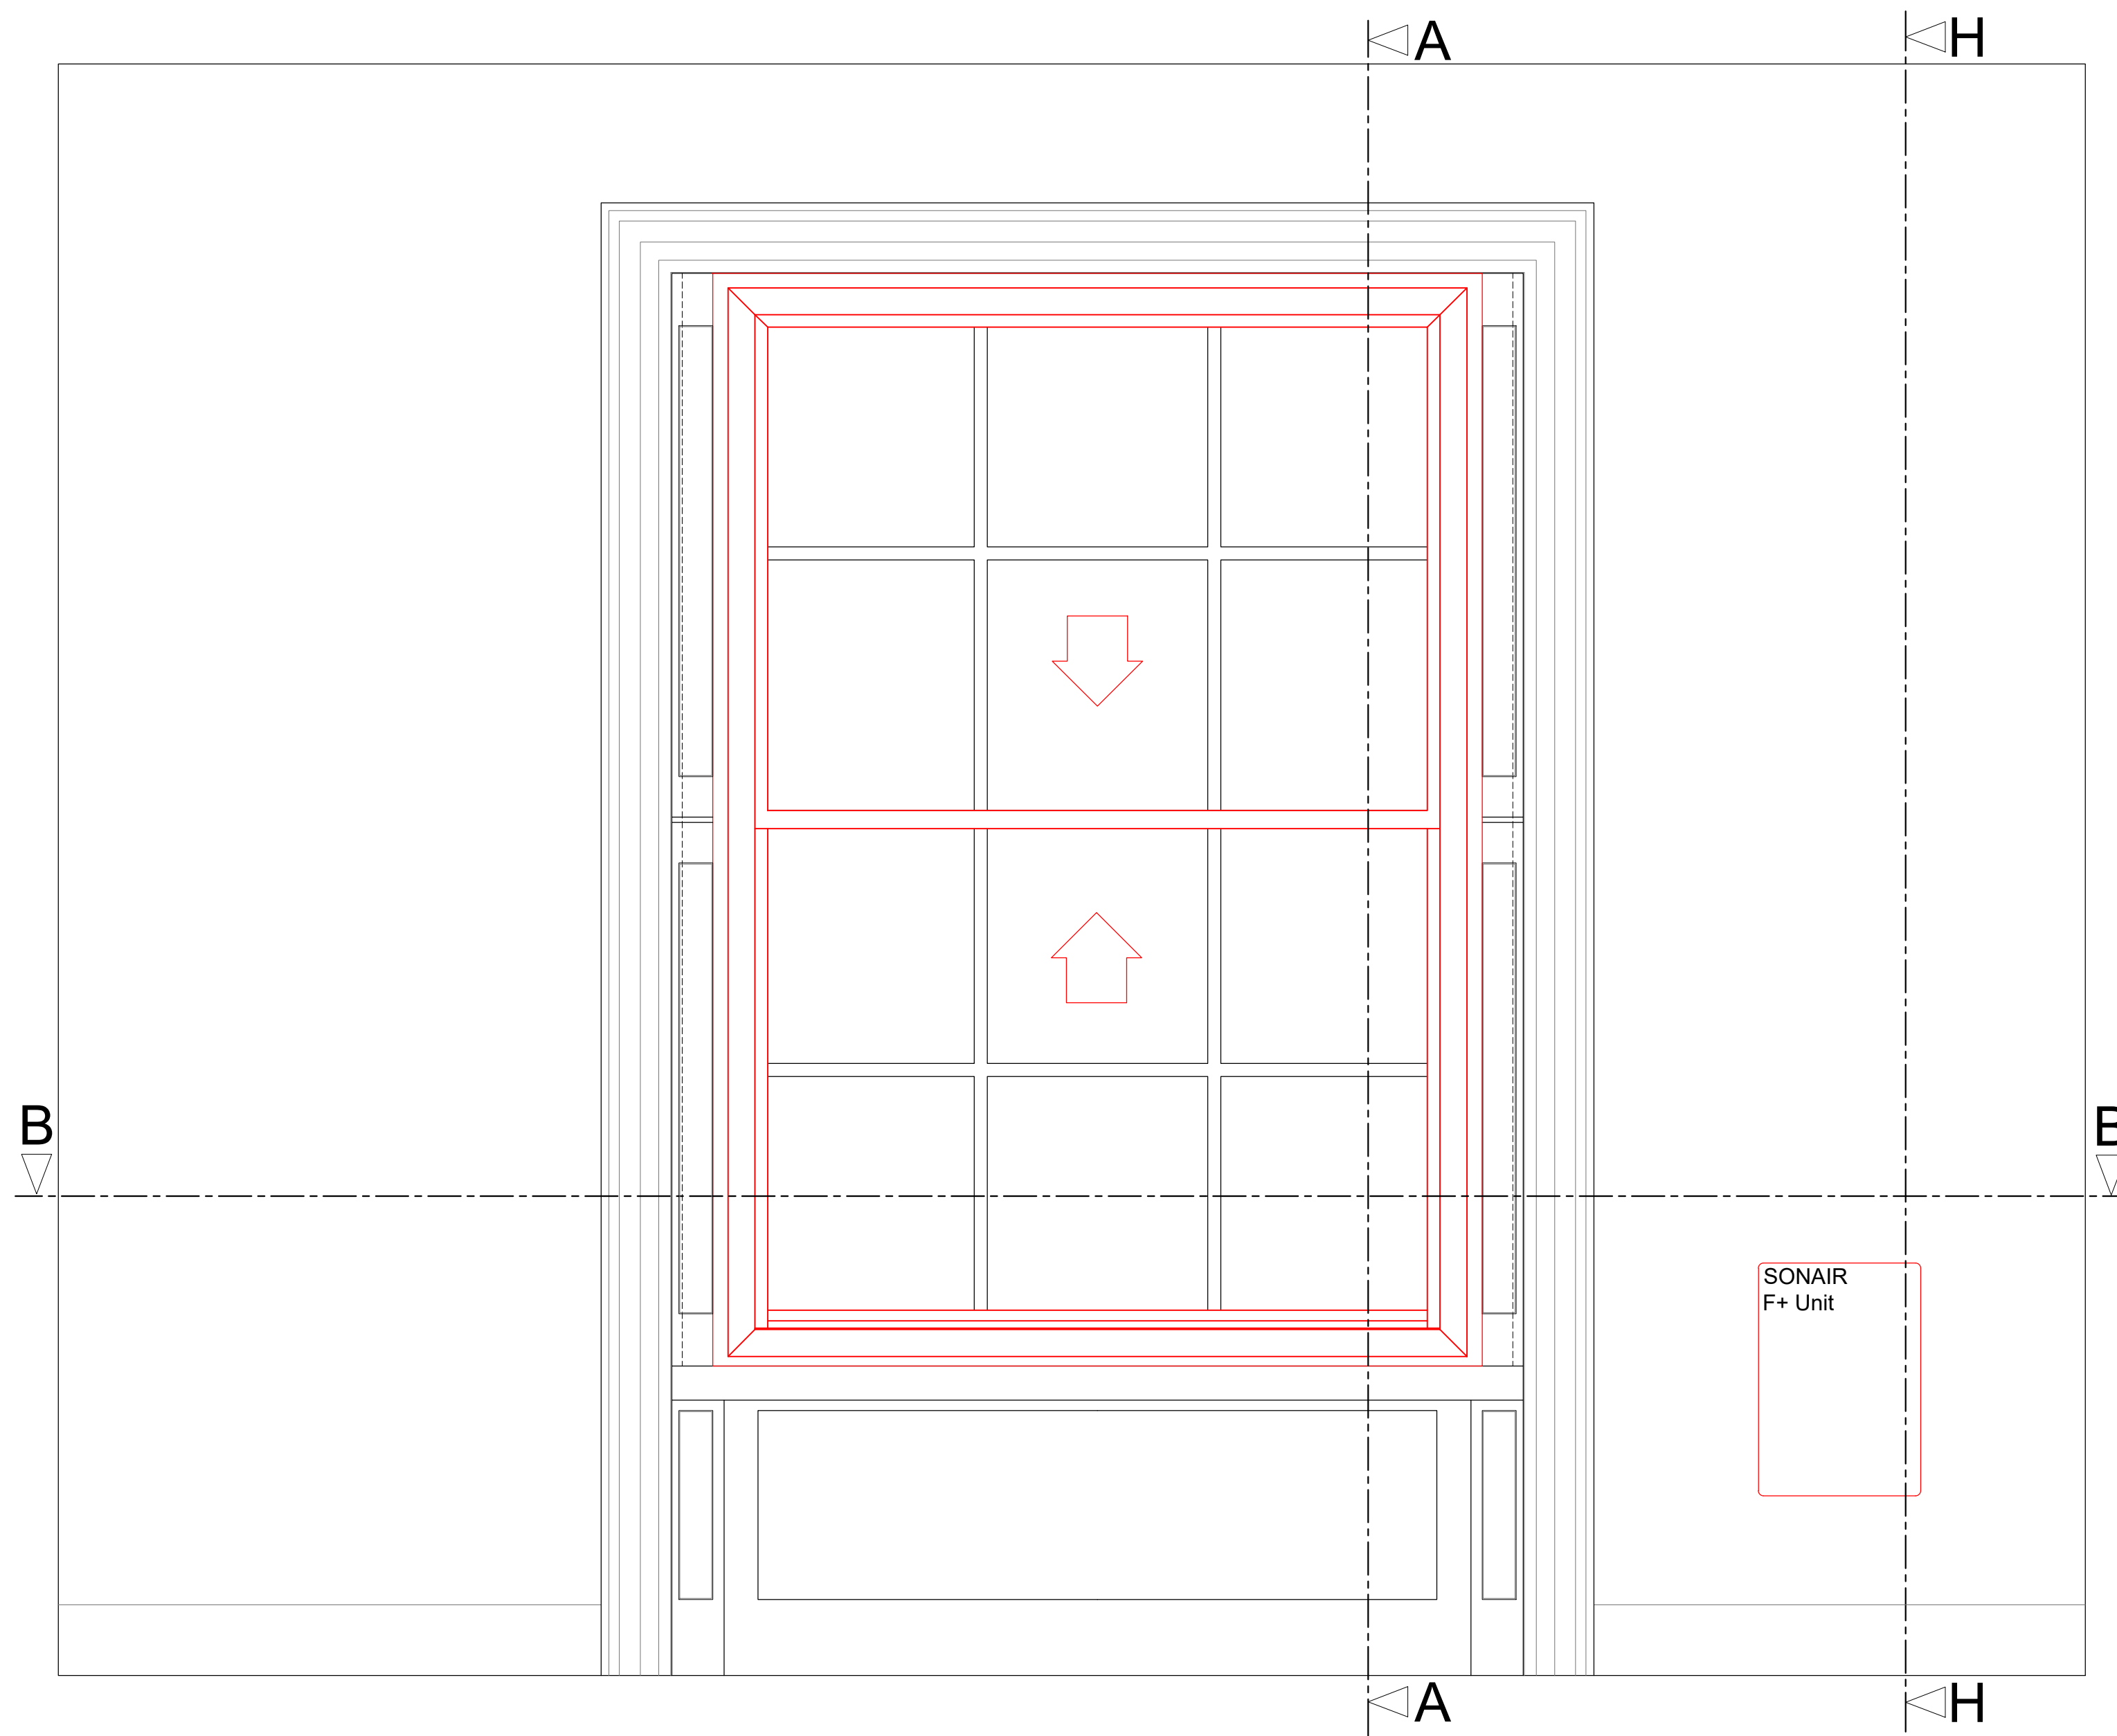


Section A-A through External Wall with Secondary Glazing Installed

Scale: 1:10

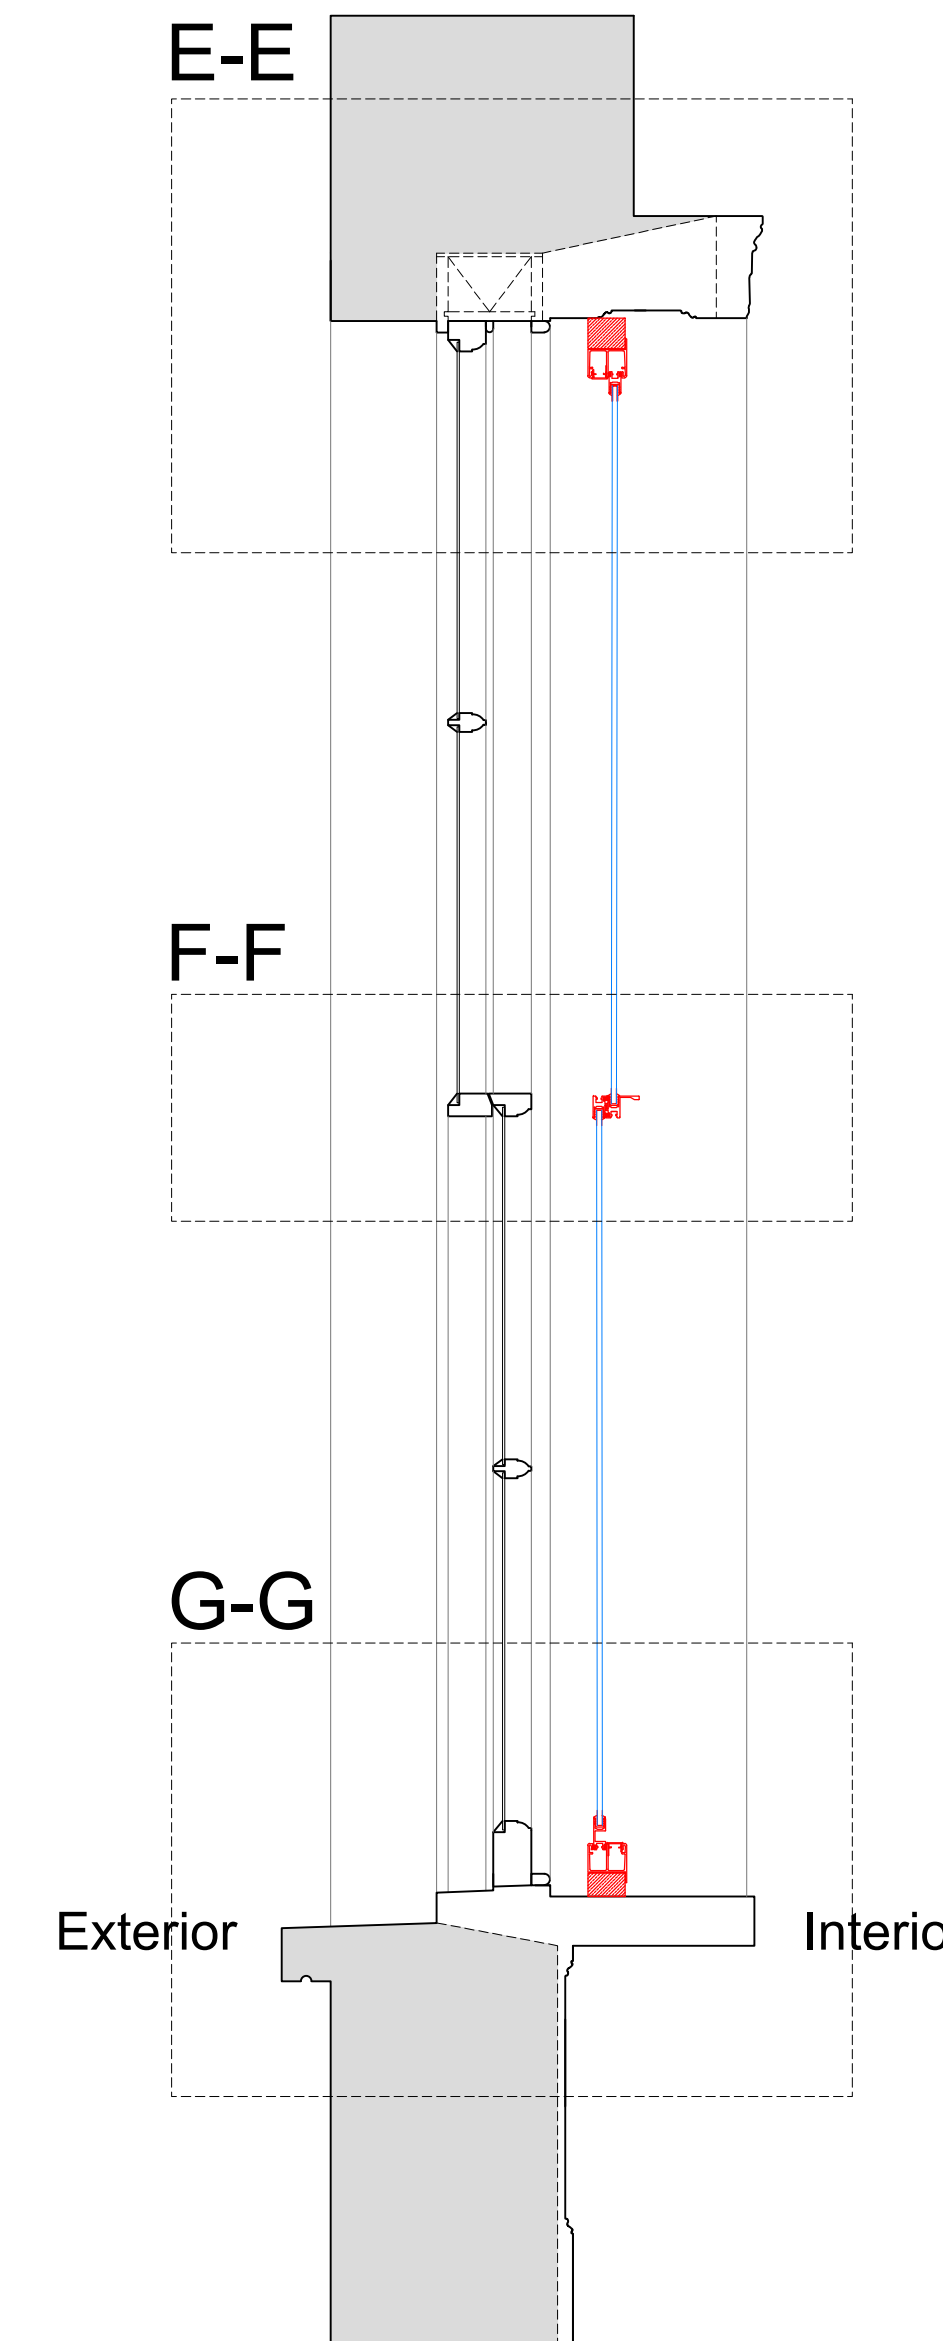


Section H-H through External Wall with Mechanical Ventilation Installed

Scale: 1:10

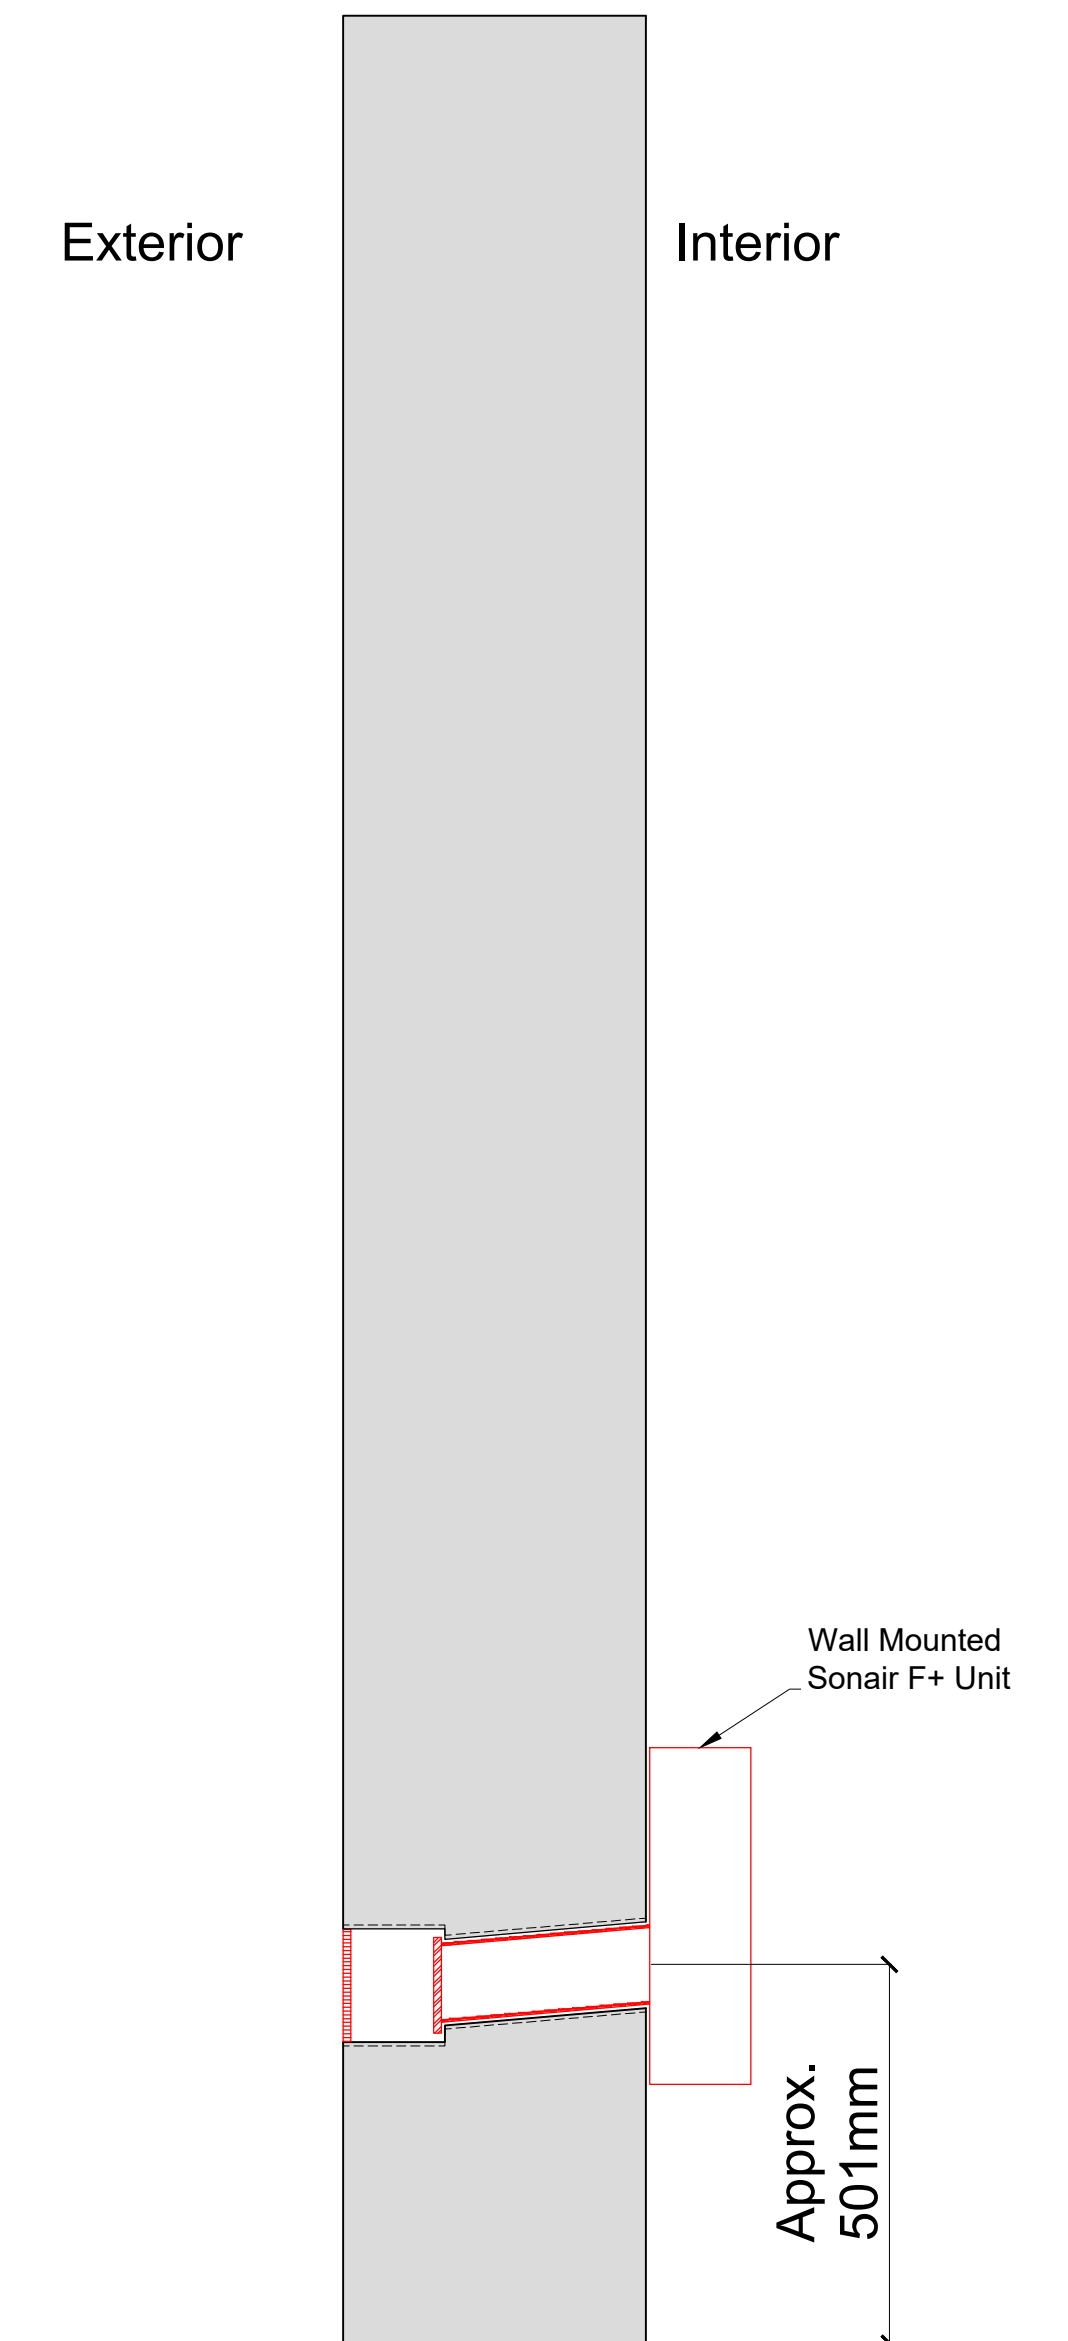


Plan Section B-B with Secondary Glazing Installed

Scale: 1:10

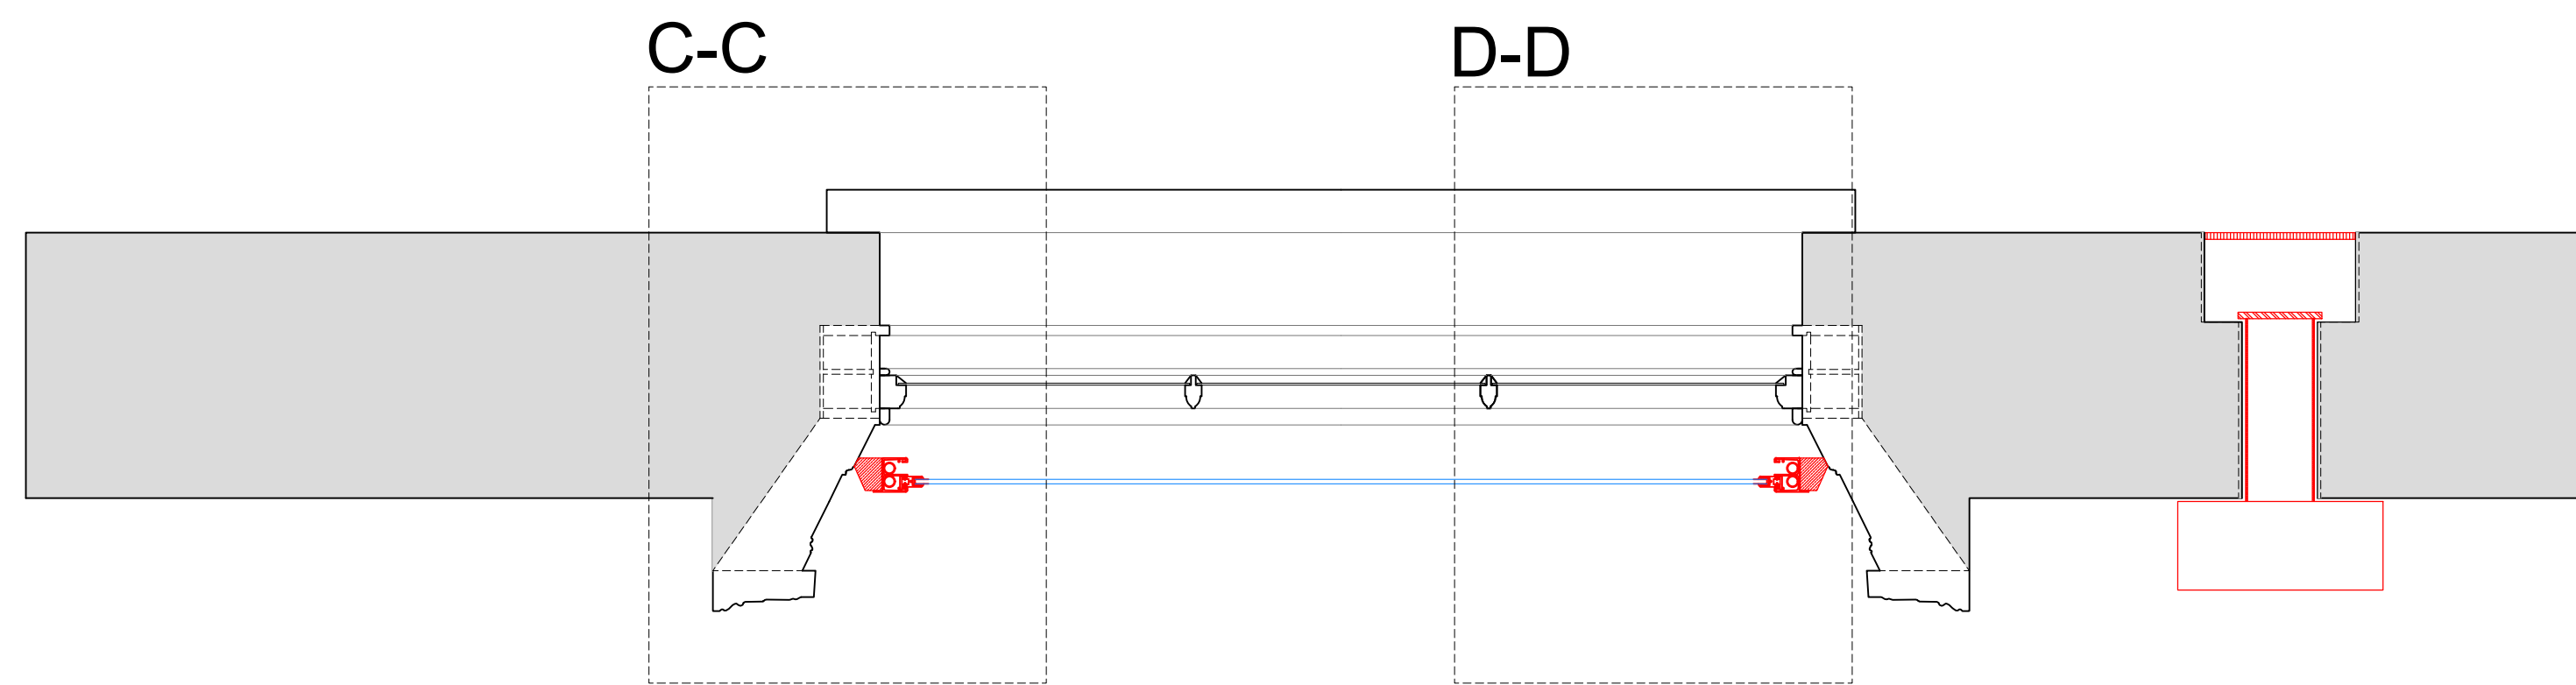

Detail of Sonair Unit

Scale: 1:5

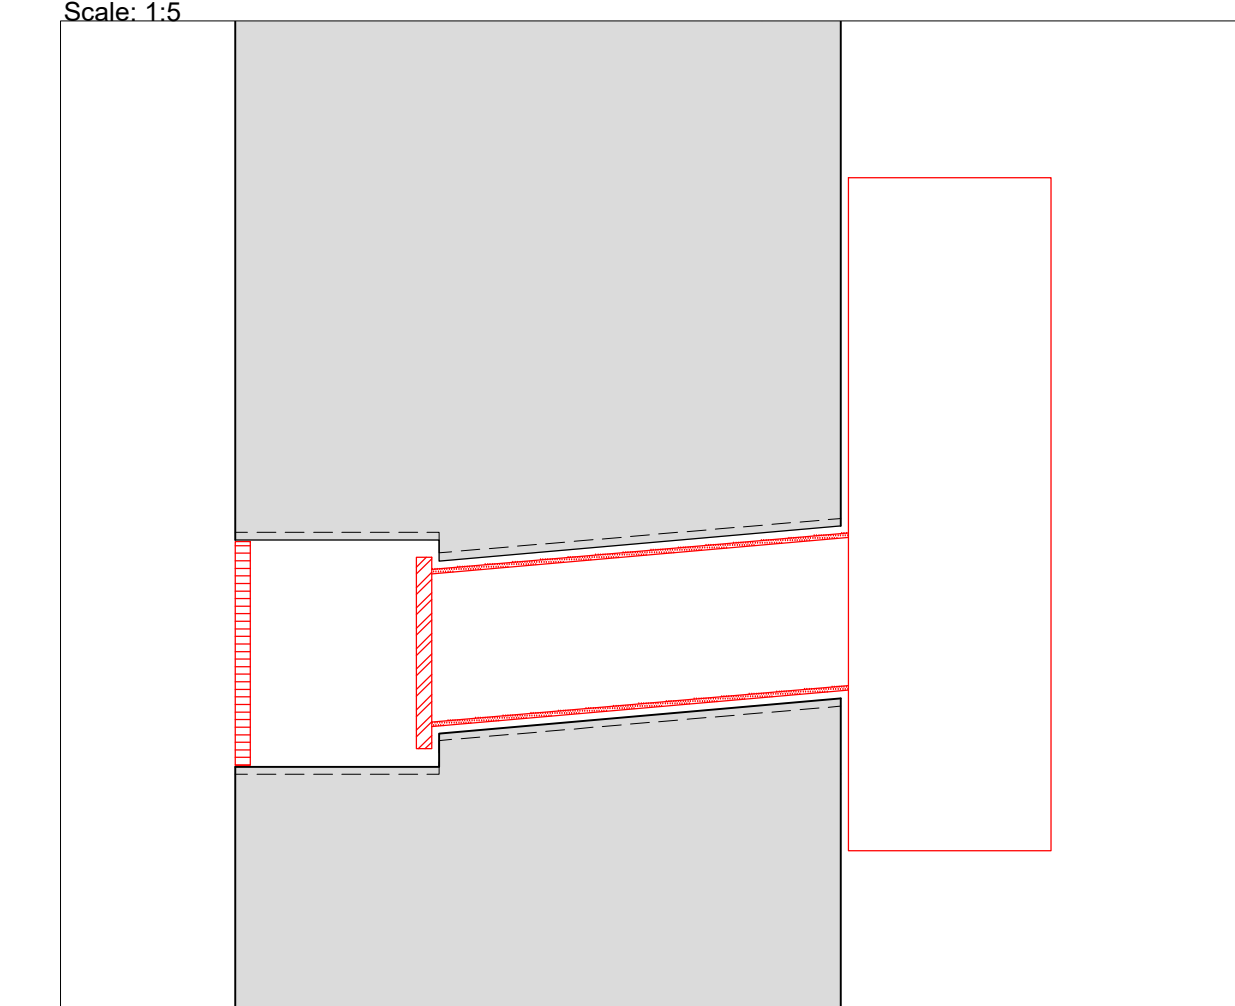

SECONDARY GLAZING SHOWN IN RED FOR VISUAL CLARITY ONLY

Revision	Date	Assessment
1.0	16-04-2021	Issued for listed building consent Application

Do not reproduce this drawing without written permission
All dimensions are in millimetres unless stated otherwise

HS2

High Speed (HS2) Limited
1st-3rd Floor
The Podium
1 Eversholt Street
London NW1 2DN

COSTAIN SKANSKA

Costain Skanska Joint Venture
3rd Floor
Addison Lee Compound
Granby Terrace
London NW1 3SA

Site Address:
263 Hampstead Road, Ground Floor Flat, London NW1


Drawing Title:
Ground Floor - Lounge: PROPOSED Secondary Glazing Details -
Sheet 2 of 3

Drawn by: AP & OB Drawn by: AP Checked by: OB Presentation Scale: as shown @ A1


Date: 11-04-2021 Drawing No: WPI P066 NI - 263 HsR F-GF-PR-GF-J-01.1 Revision: 1.0

Drawing Not For Construction


Section C-C
Scale: 1:5 on A1

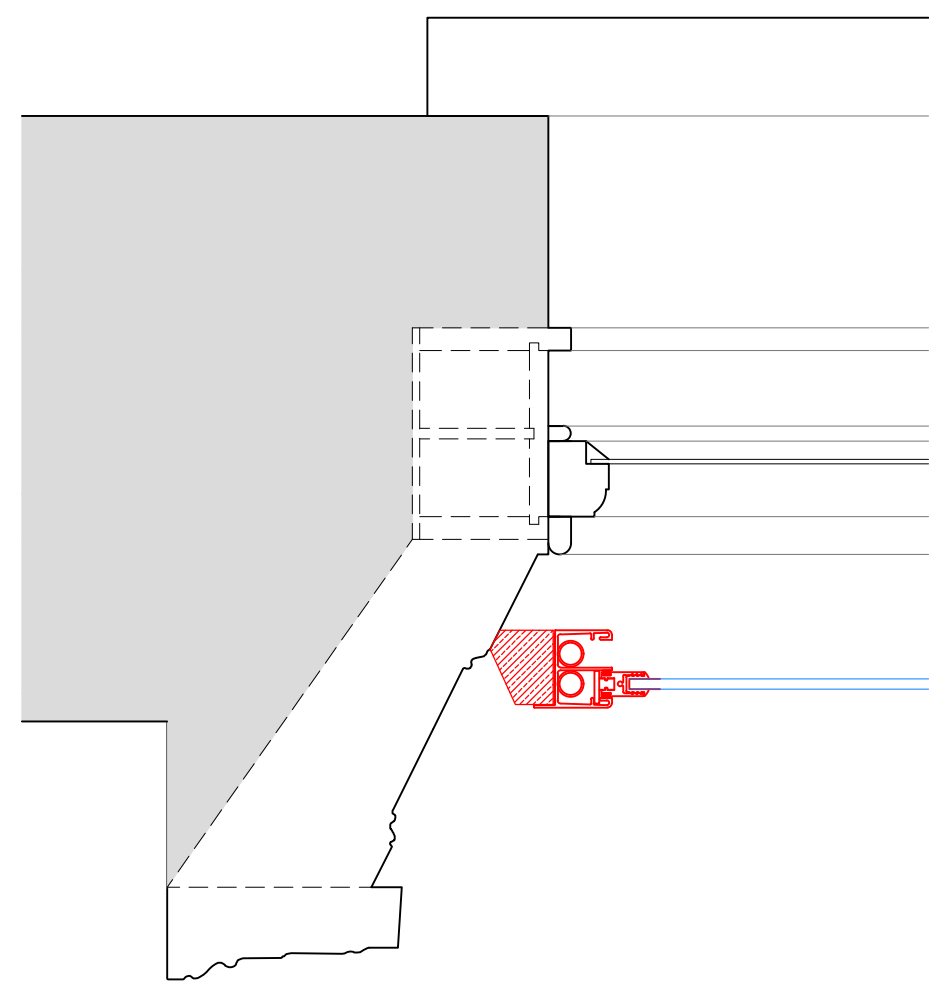


Section D-D
Scale: 1:5 on A1

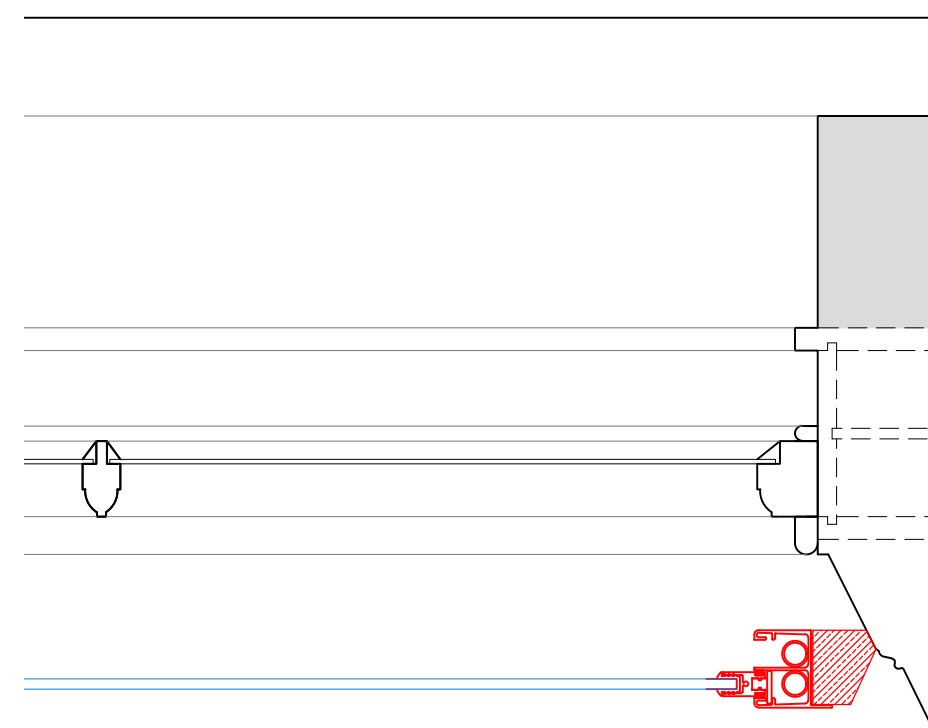


Section E-E
Scale: 1:5 on A1

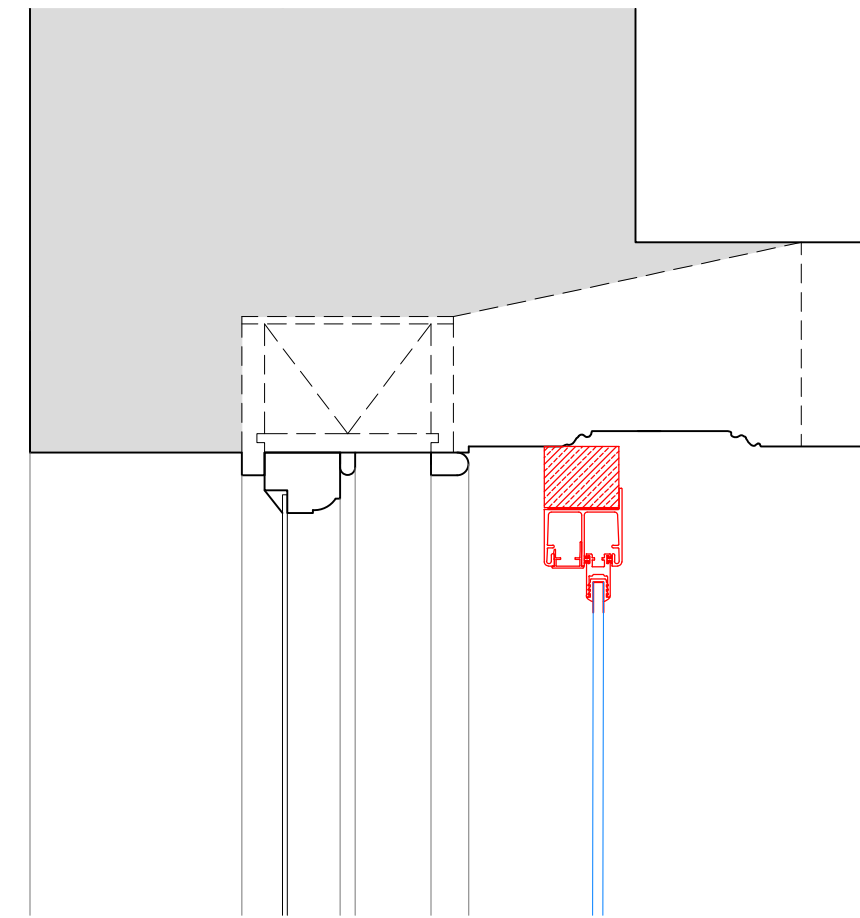

Section F-F
Scale: 1:5 on A1

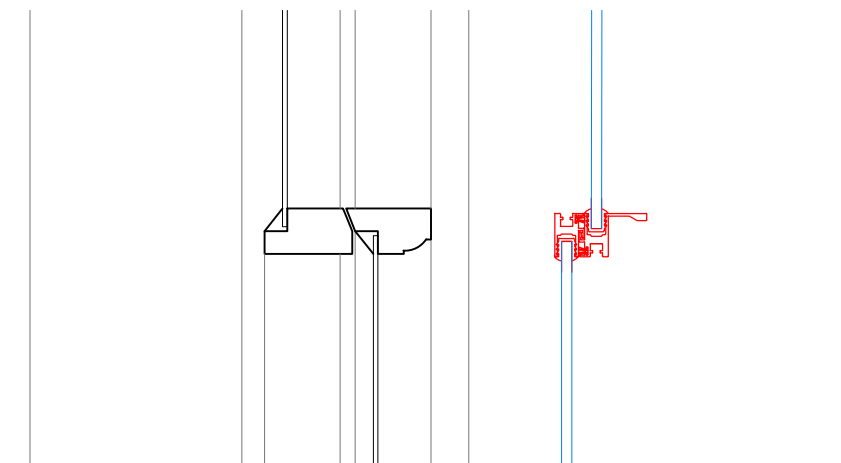

Section G-G
Scale: 1:5 on A1

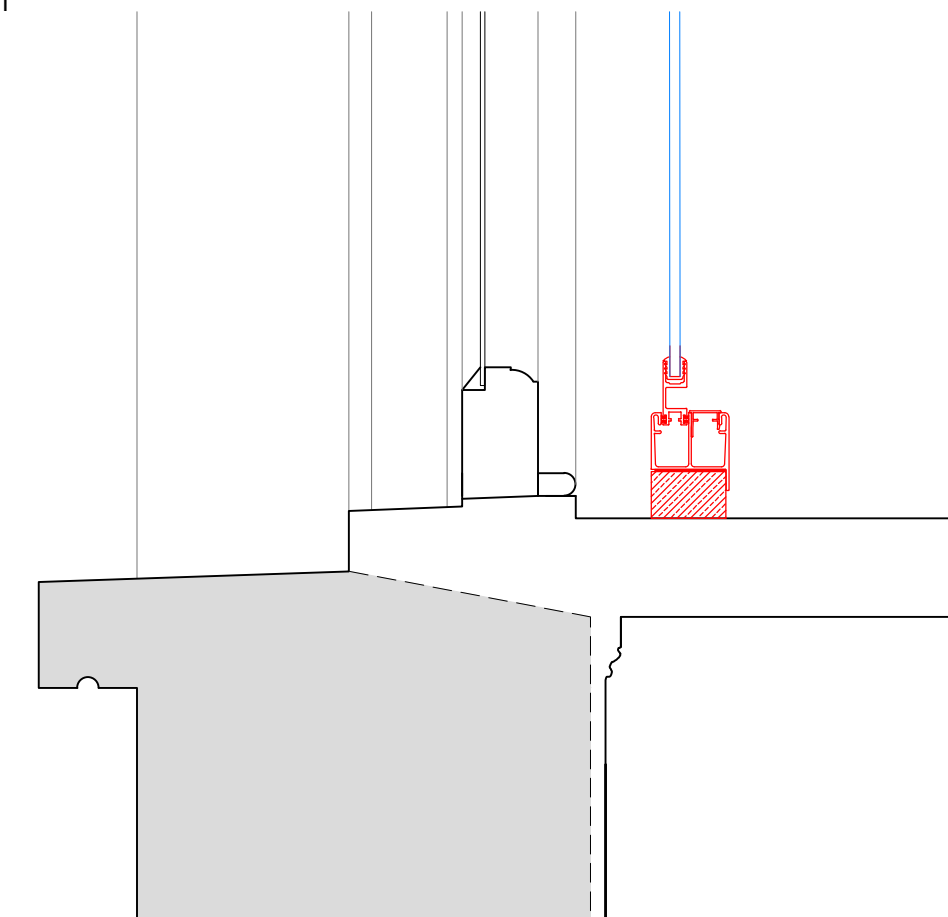

SECONDARY GLAZING SHOWN IN RED FOR VISUAL CLARITY ONLY

Revision	Date	Assessment
1.0	16-04-2021	Issued for listed building consent Application

Do not reproduce this drawing without written permission
All dimensions are in millimetres unless stated otherwise

Drawing Not For Construction

HS2

High Speed (HS2) Limited
1st-3rd Floor
The Podium
1 Eversholt Street
London NW1 2DN

COSTAIN SKANSKA

Costain Skanska Joint Venture
3rd Floor
Addison Lee Compound
Granby Terrace
London NW1 3SA

Site Address:
263 Hampstead Road, Ground Floor Flat, London NW1


Drawing Title:
Ground Floor - Lounge: PROPOSED Secondary Glazing Details -
Sheet 3 of 3

Drawn by: AP & OB Drawn by: AP Checked by: OB Presentation Scale: 1:5 @ A1

Date: 11-04-2021 Drawing No: WPI P066 NI - 263 HsR F-GF-PR-GF-J-01.2 Revision: 1.0


Internal Room Elevation

Scale: 1:10

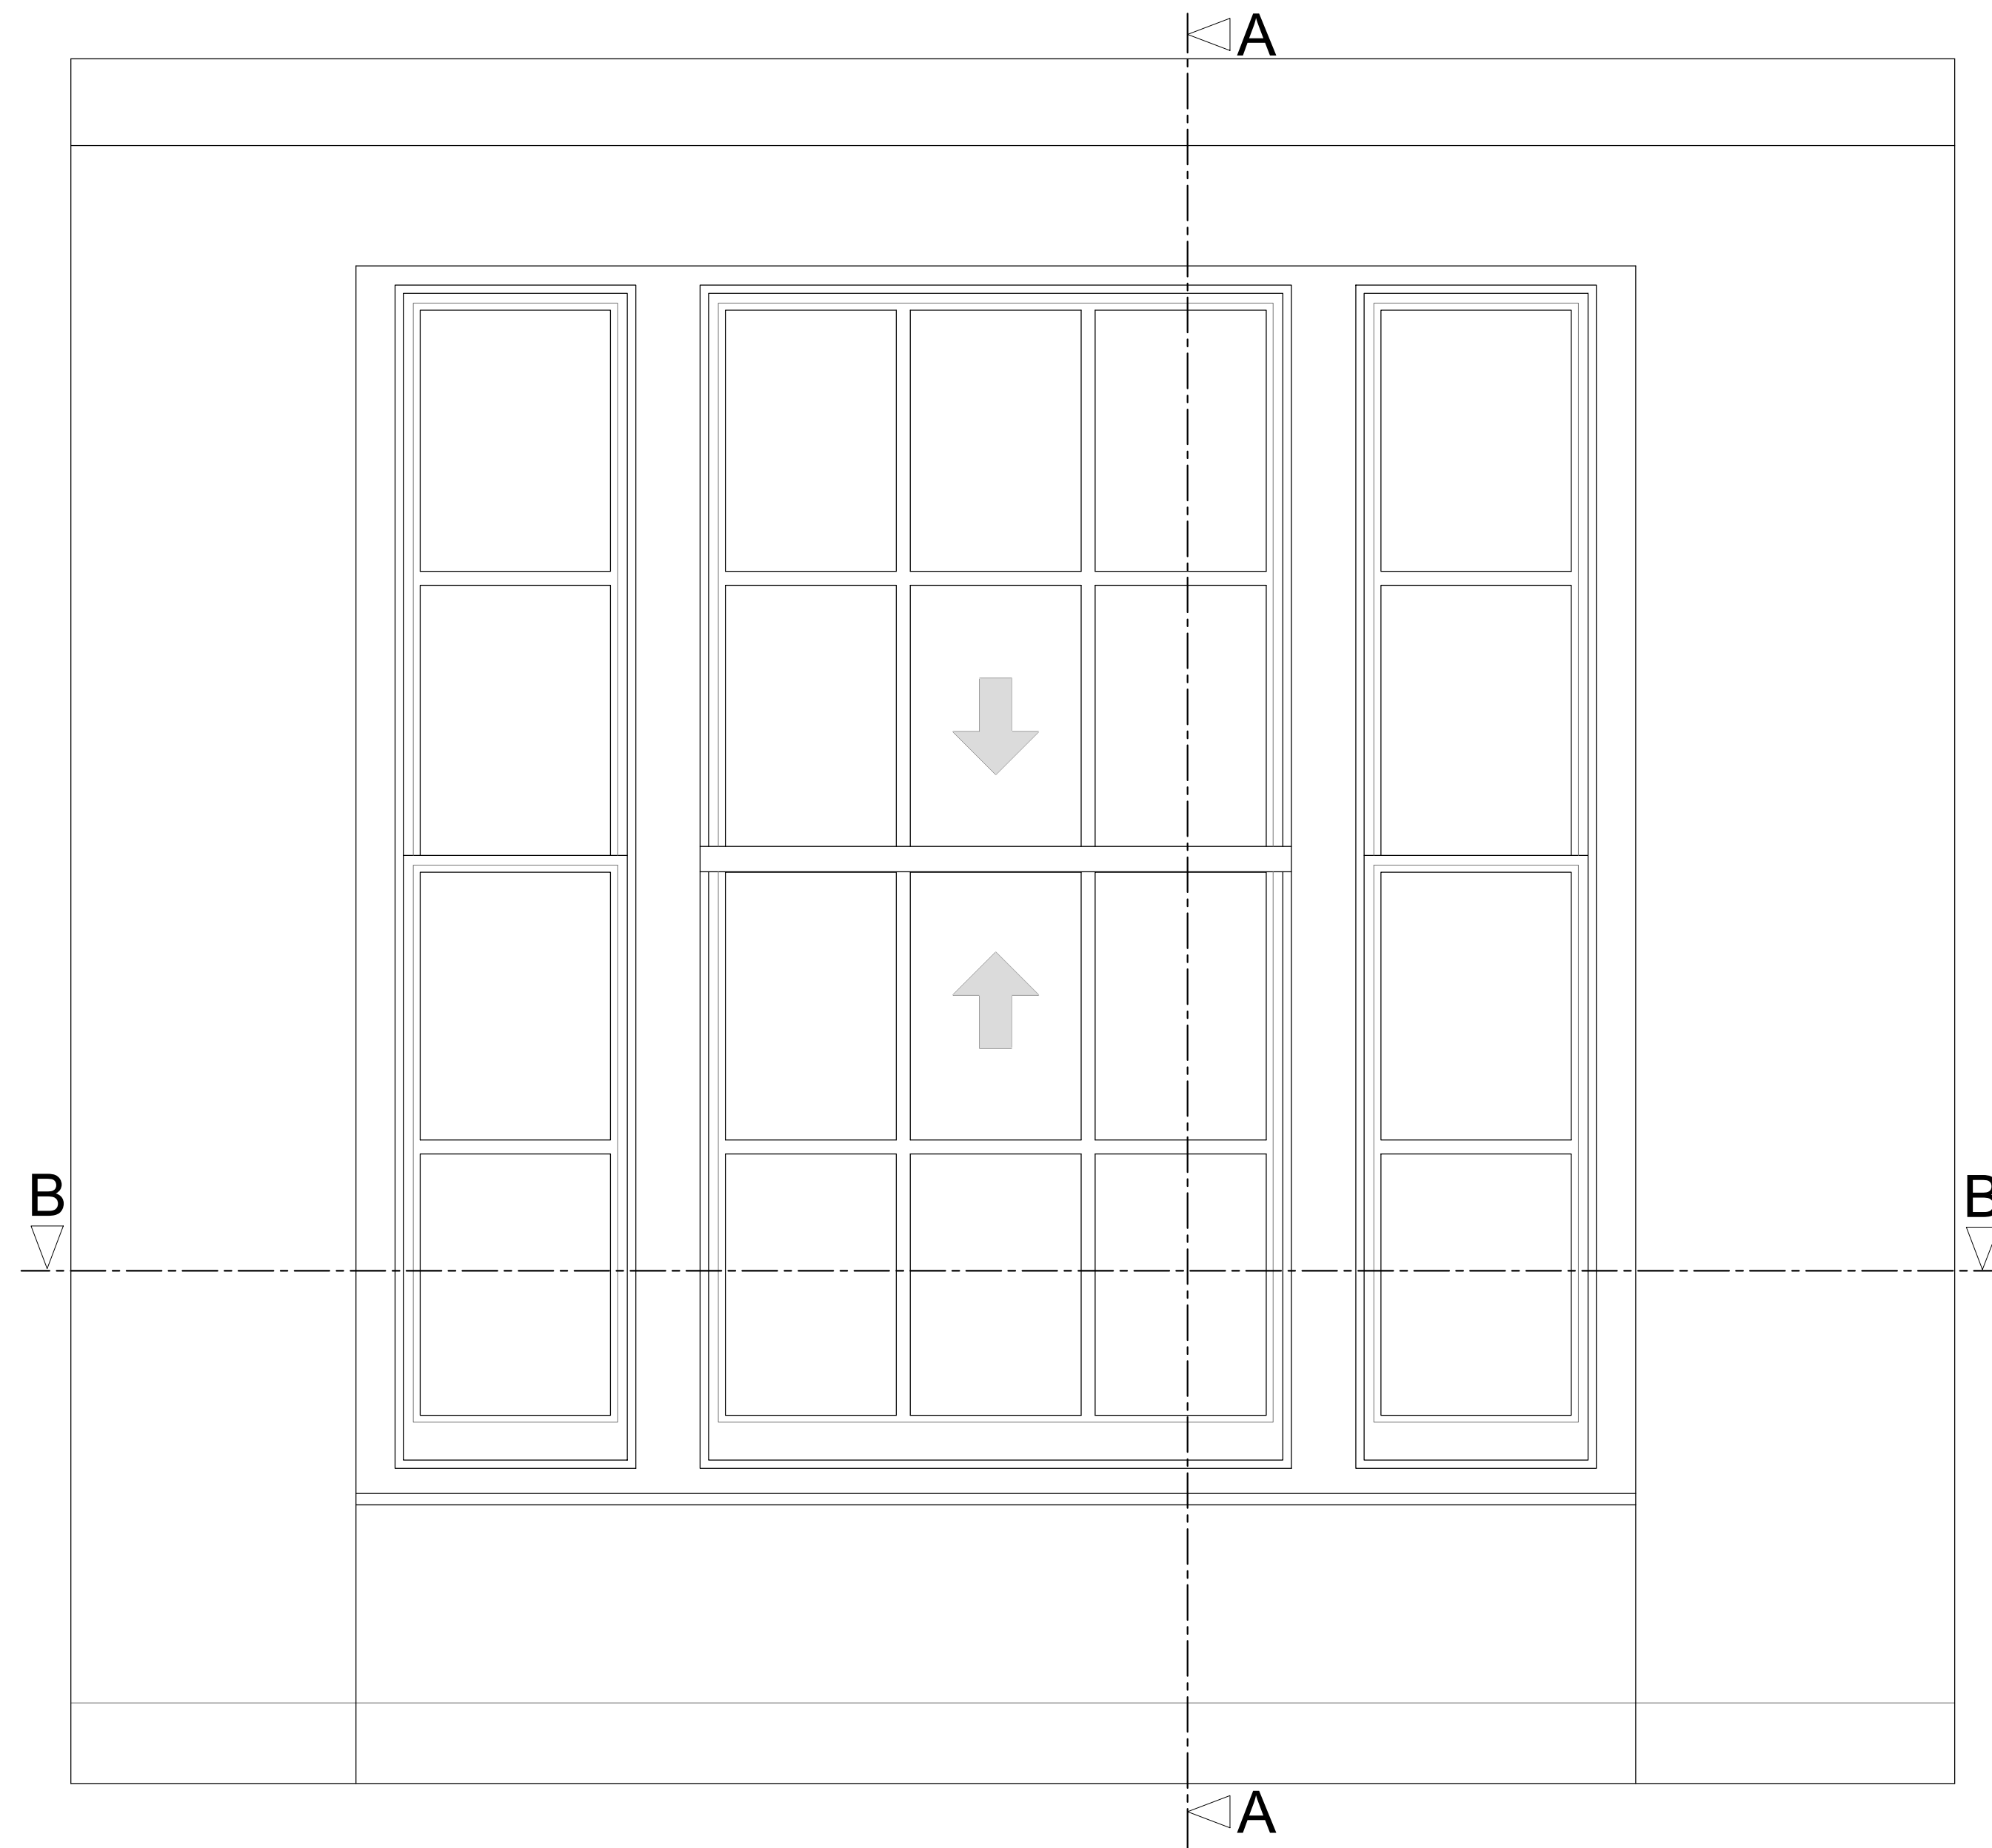


Section A-A through External Wall

Scale: 1:10

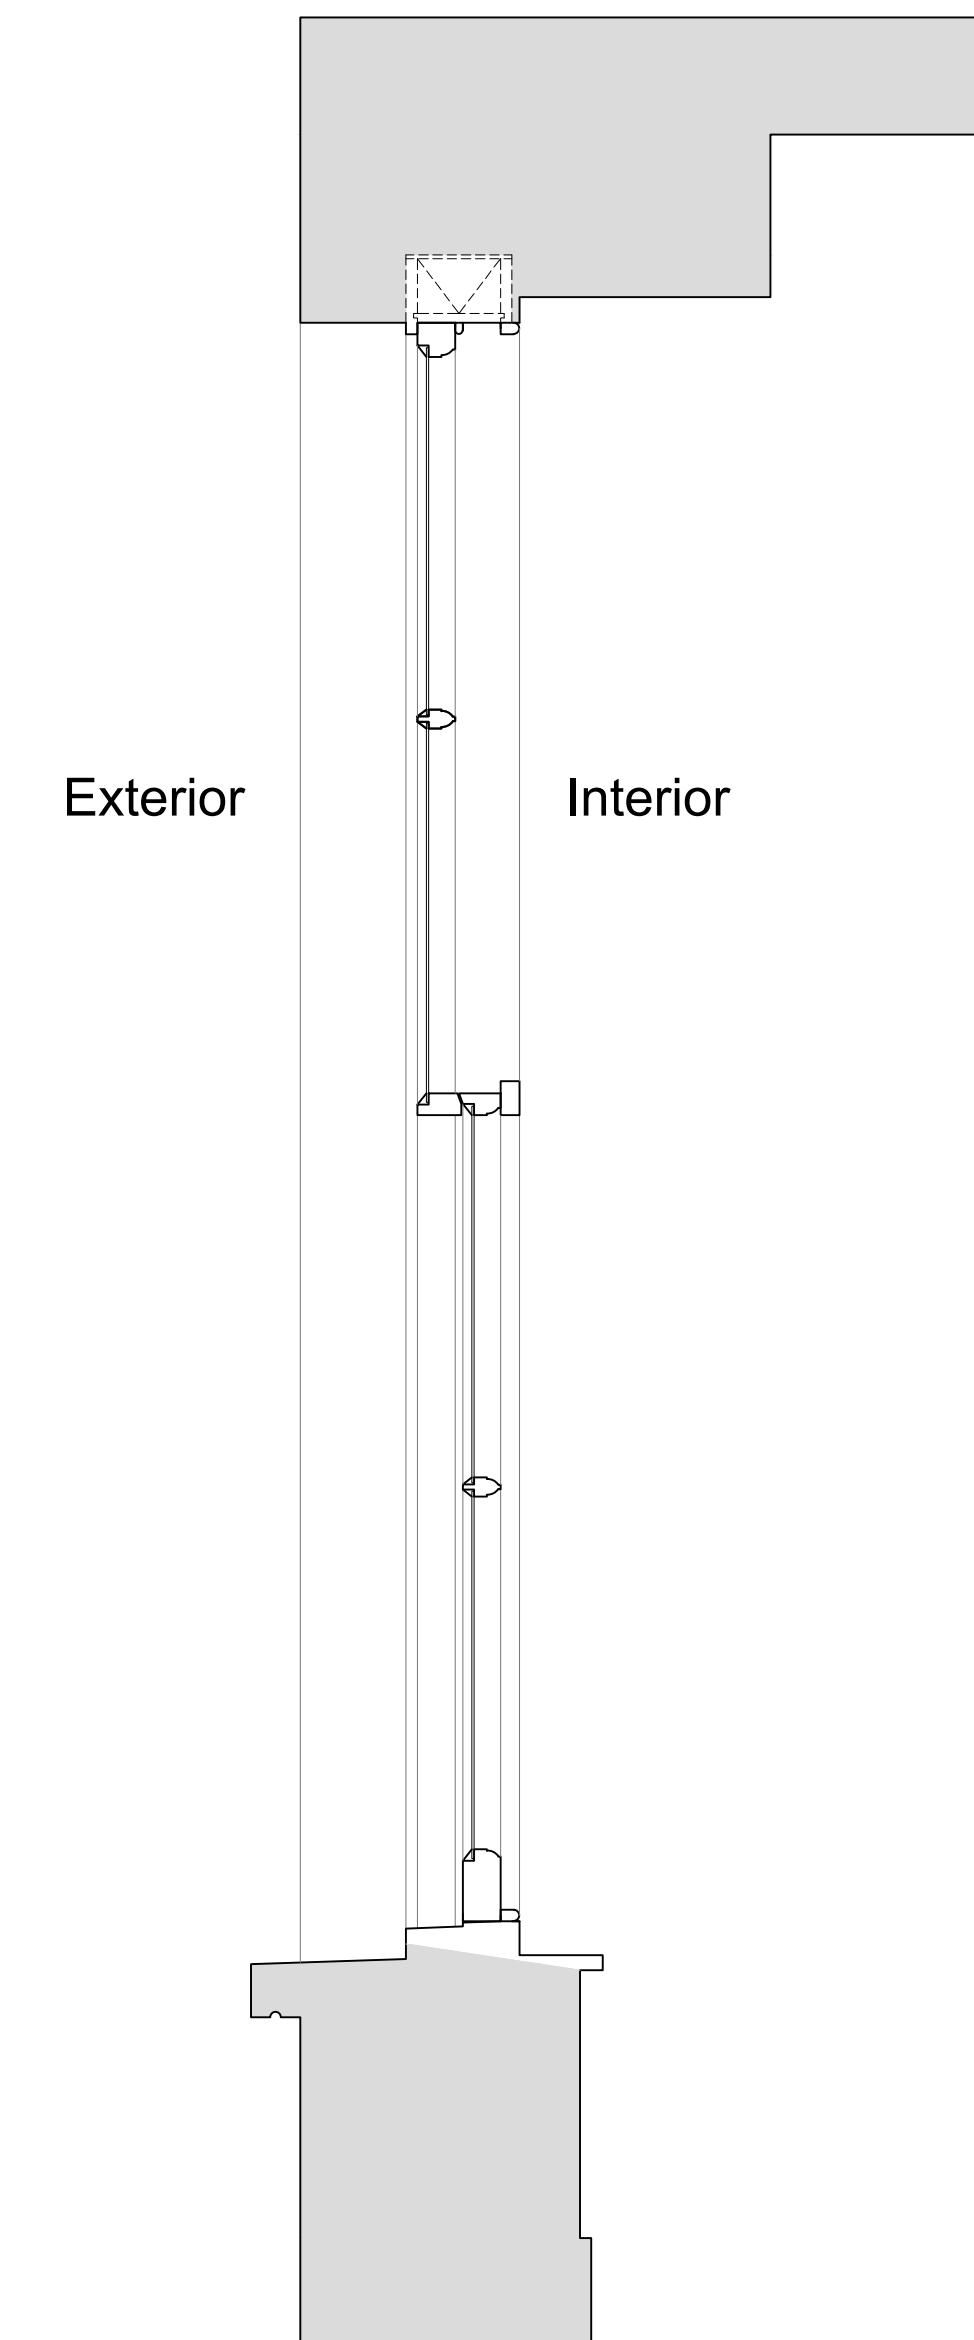

Plan Section B-B

Scale: 1:10

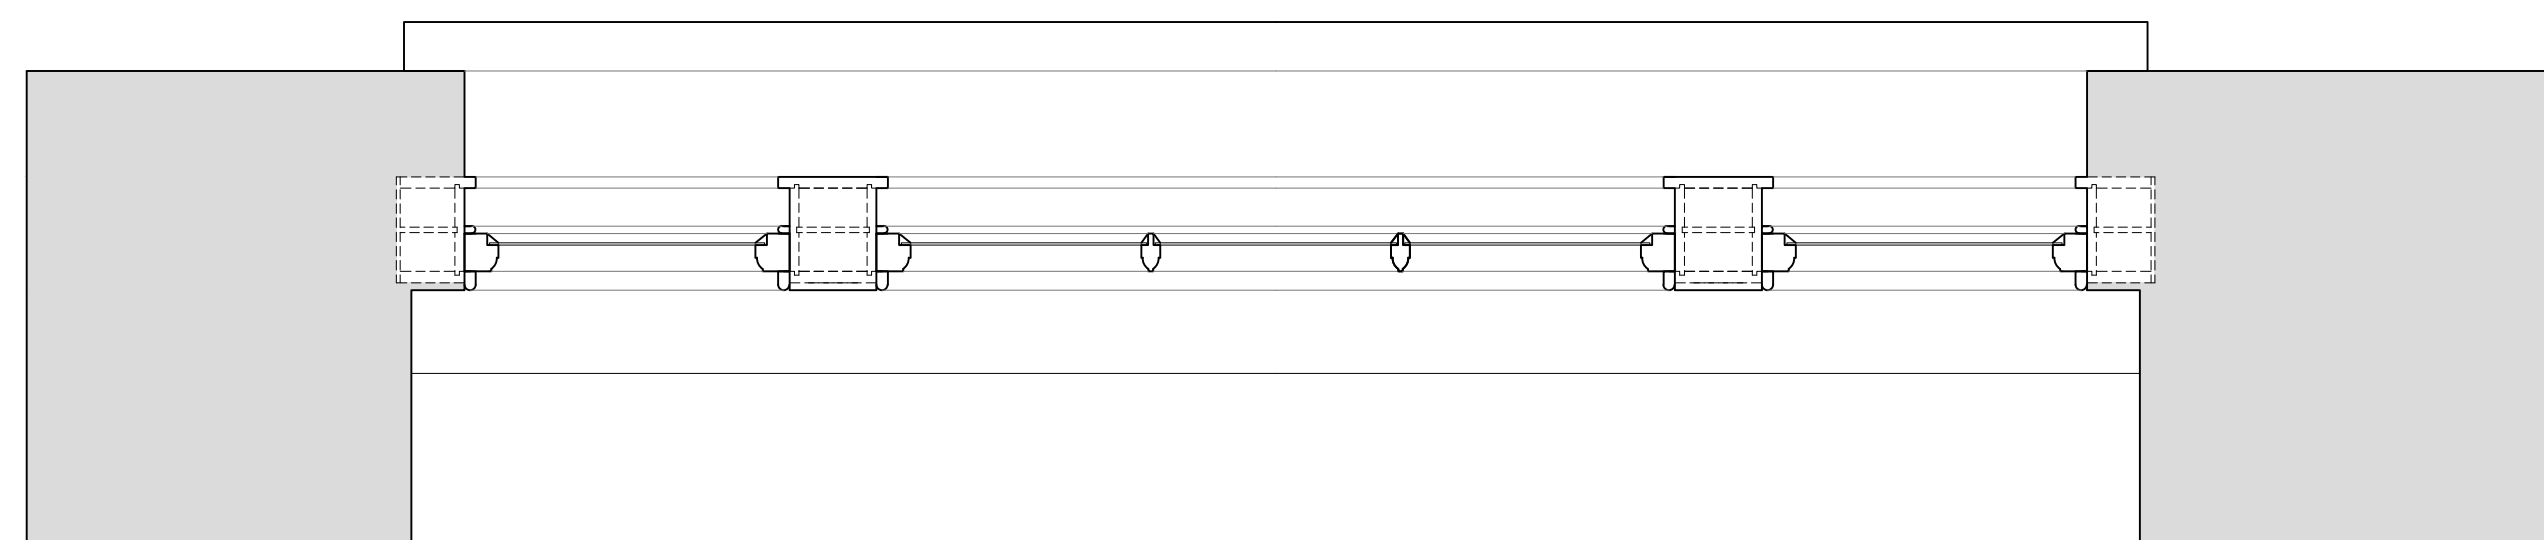

Revision	Date	Assessment
1.0	16-04-2021	Issued for listed building consent Application

Do not reproduce this drawing without written permission
All dimensions are in millimetres unless stated otherwise

Drawing Not For Construction

HS2


High Speed (HS2) Limited
1st-3rd Floor
The Podium
1 Eversholt Street
London NW1 2DN

COSTAIN SKANSKA


Costain Skanska Joint Venture
3rd Floor
Addison Lee Compound
Granby Terrace
London NW1 3SA

Site Address: 263 Hampstead Road, Ground Floor Flat, London NW1			
Drawing Title: Ground Floor - Bedroom: EXISTING Rear Window Joinery Details - Sheet 1 of 3			
Drawn by: AP & OB	Drawn by: AP	Checked by: OB	Presentation Scale: as shown @ A1
Date: 11-04-2021	Drawing No: WPI P066 NI - 263 HsR F-GF-EX-GF-J-02	Revision: 1.0	


Internal Room Elevation with Secondary Glazing Installed
Scale: 1:10

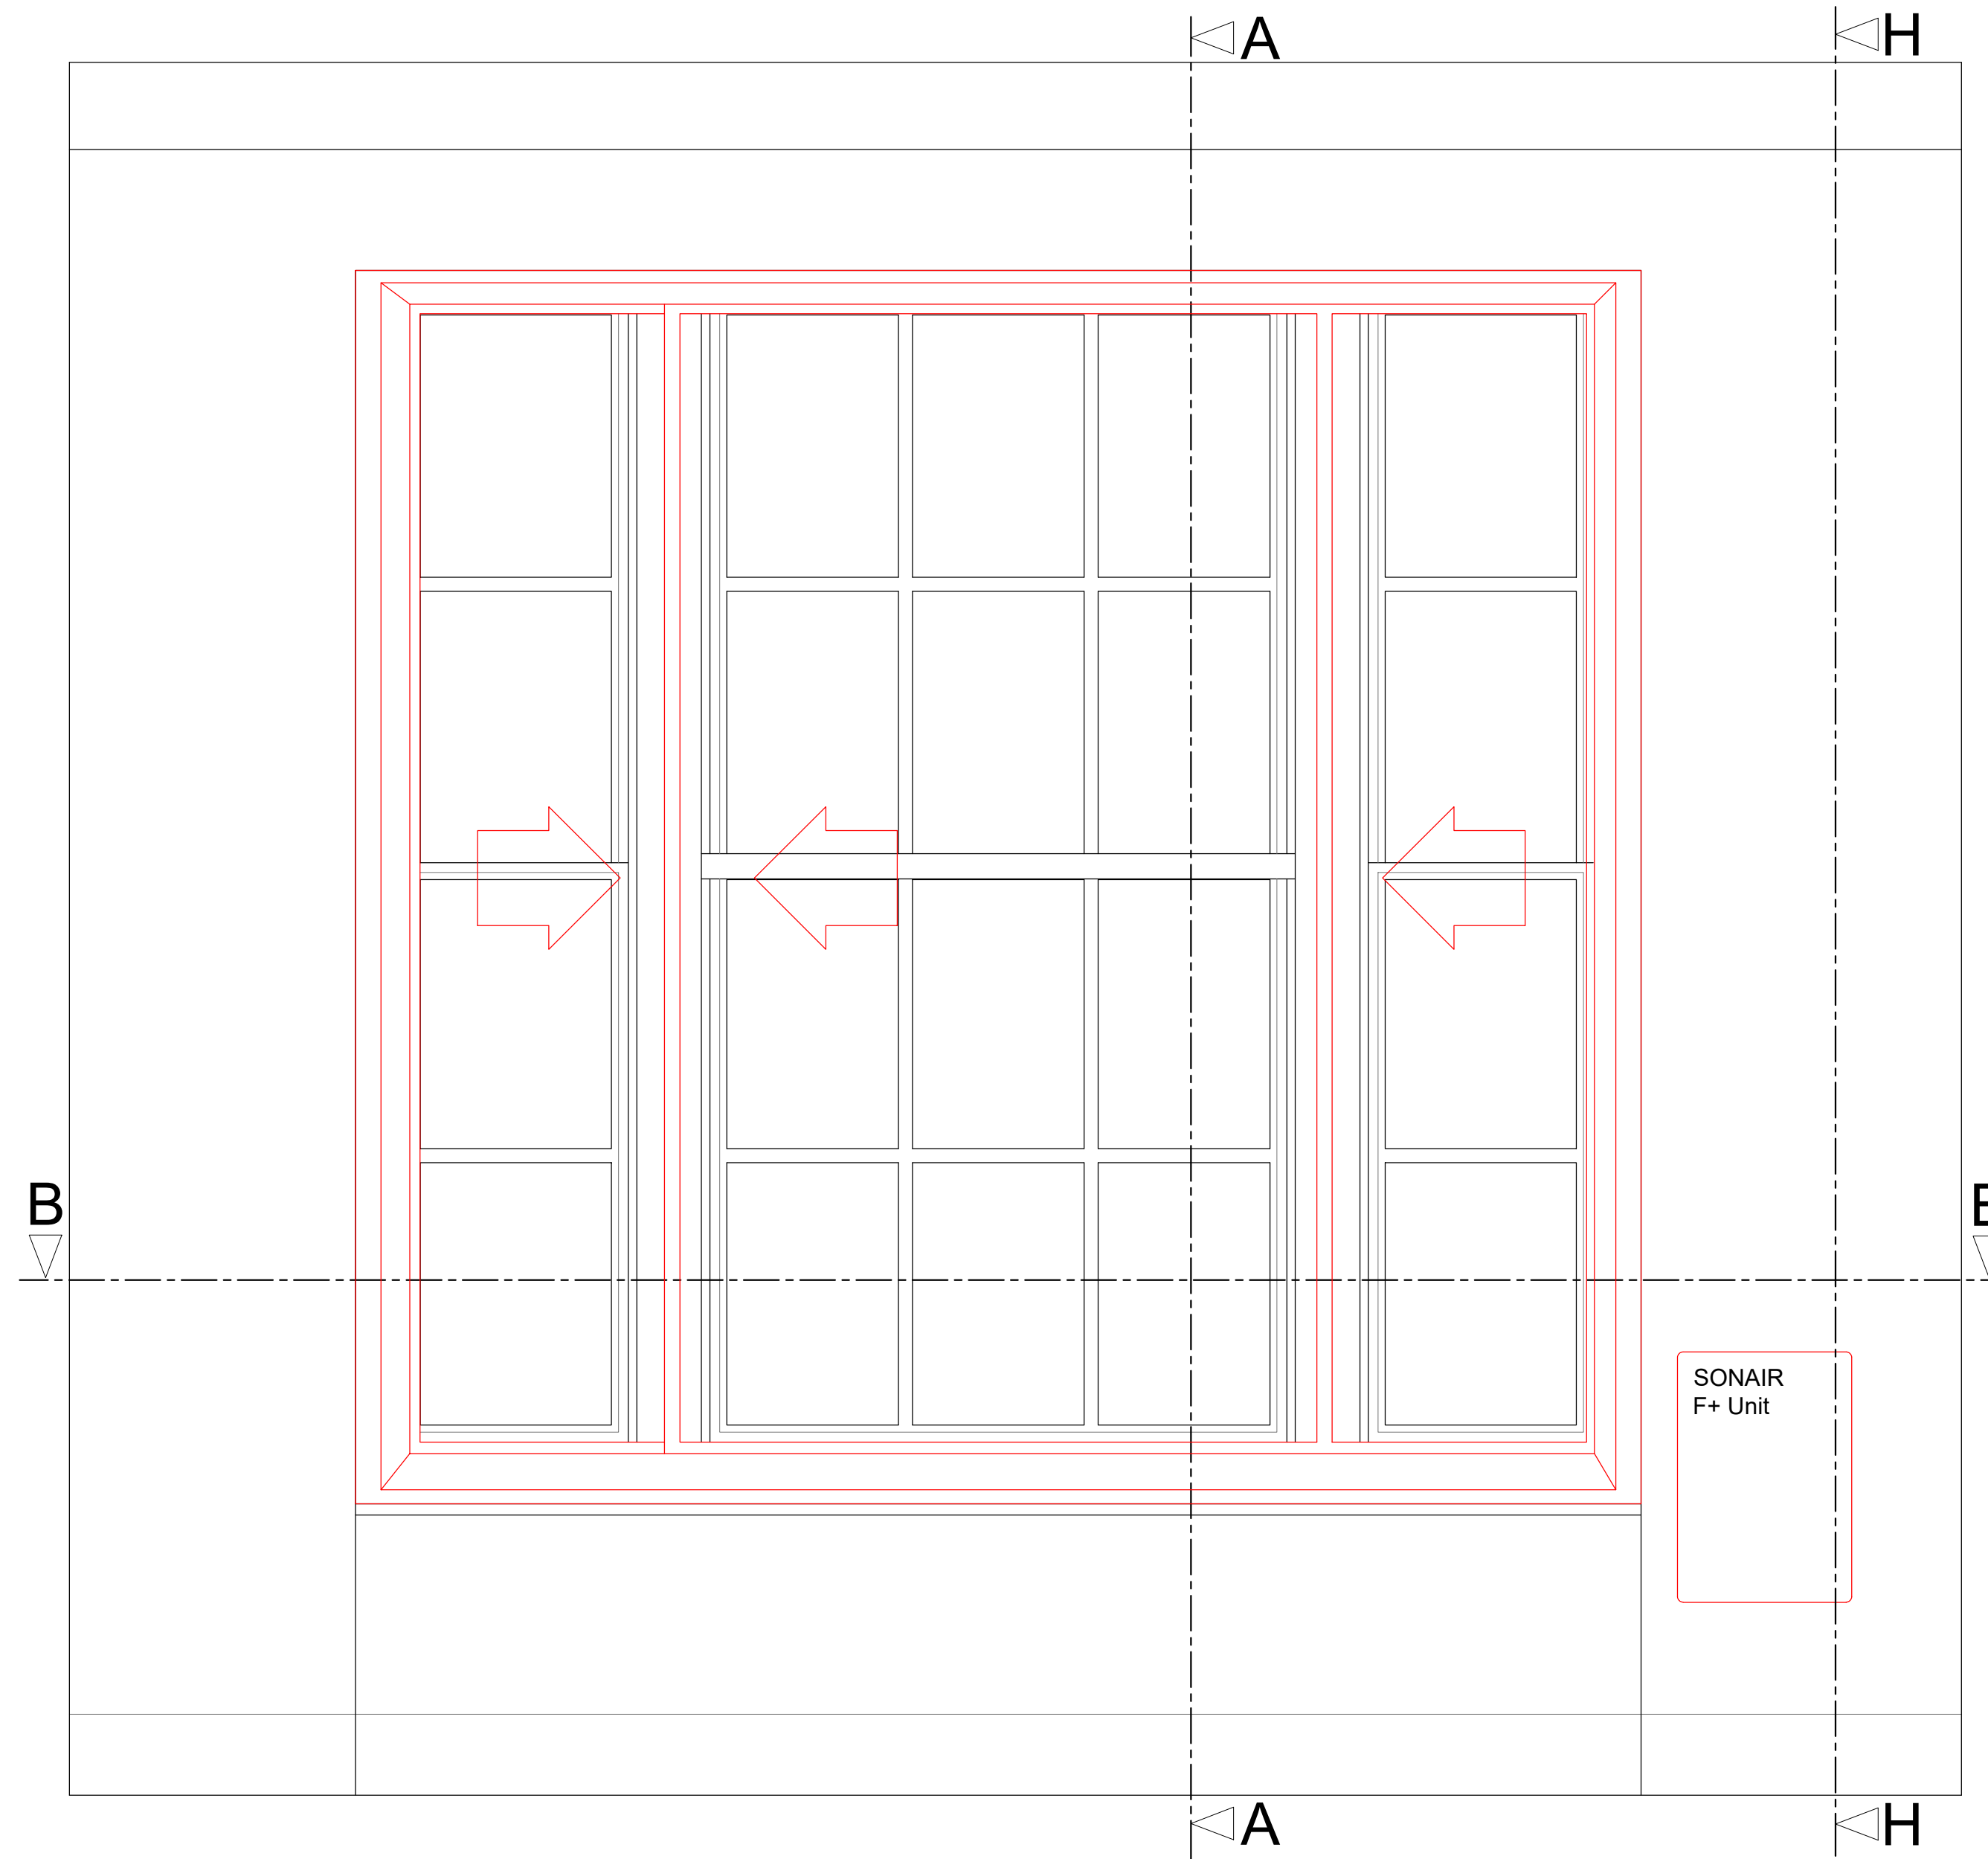


Section A-A through External Wall with Secondary Glazing Installed
Scale: 1:10

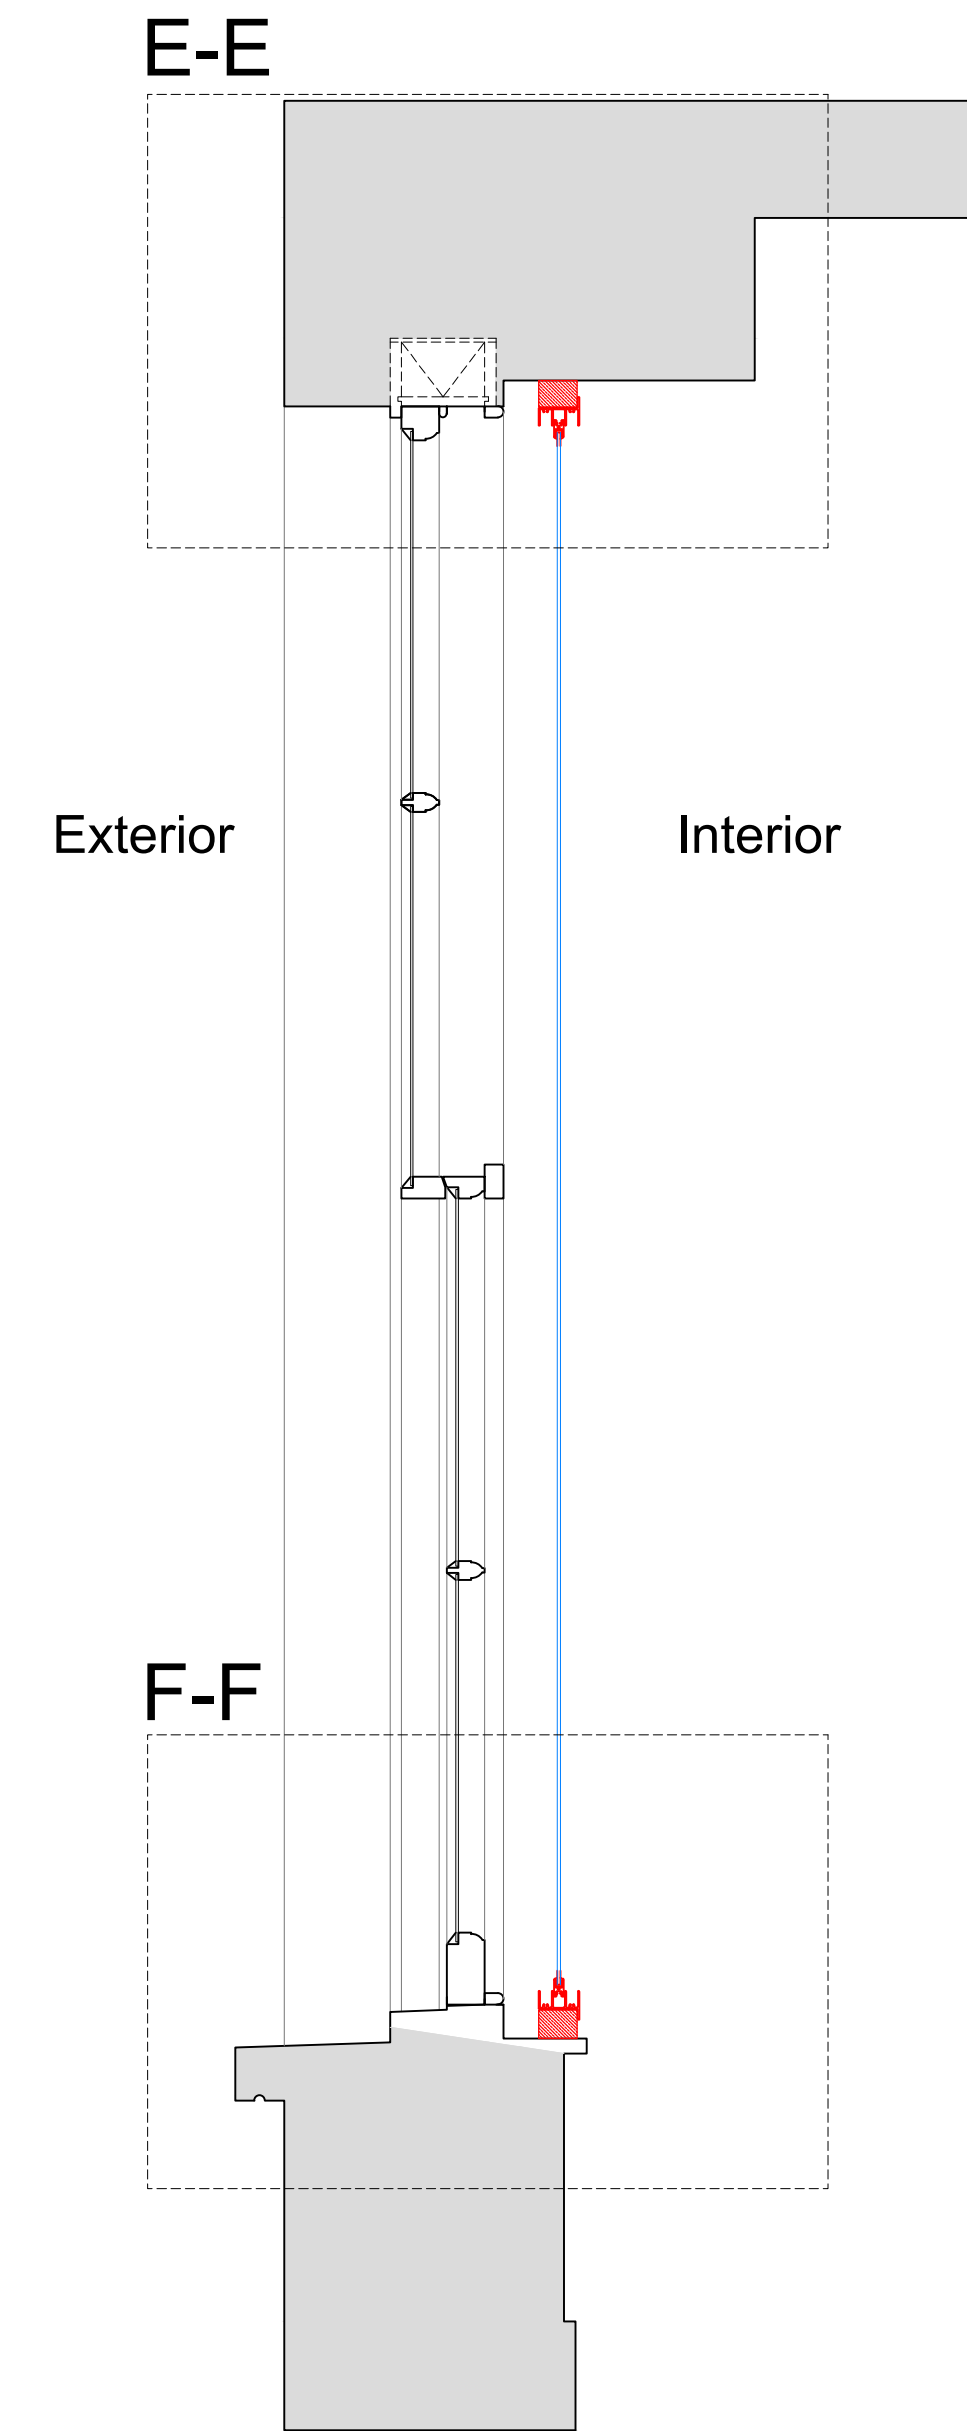

Section H-H through External Wall with Mechanical Ventilation Installed
Scale: 1:10

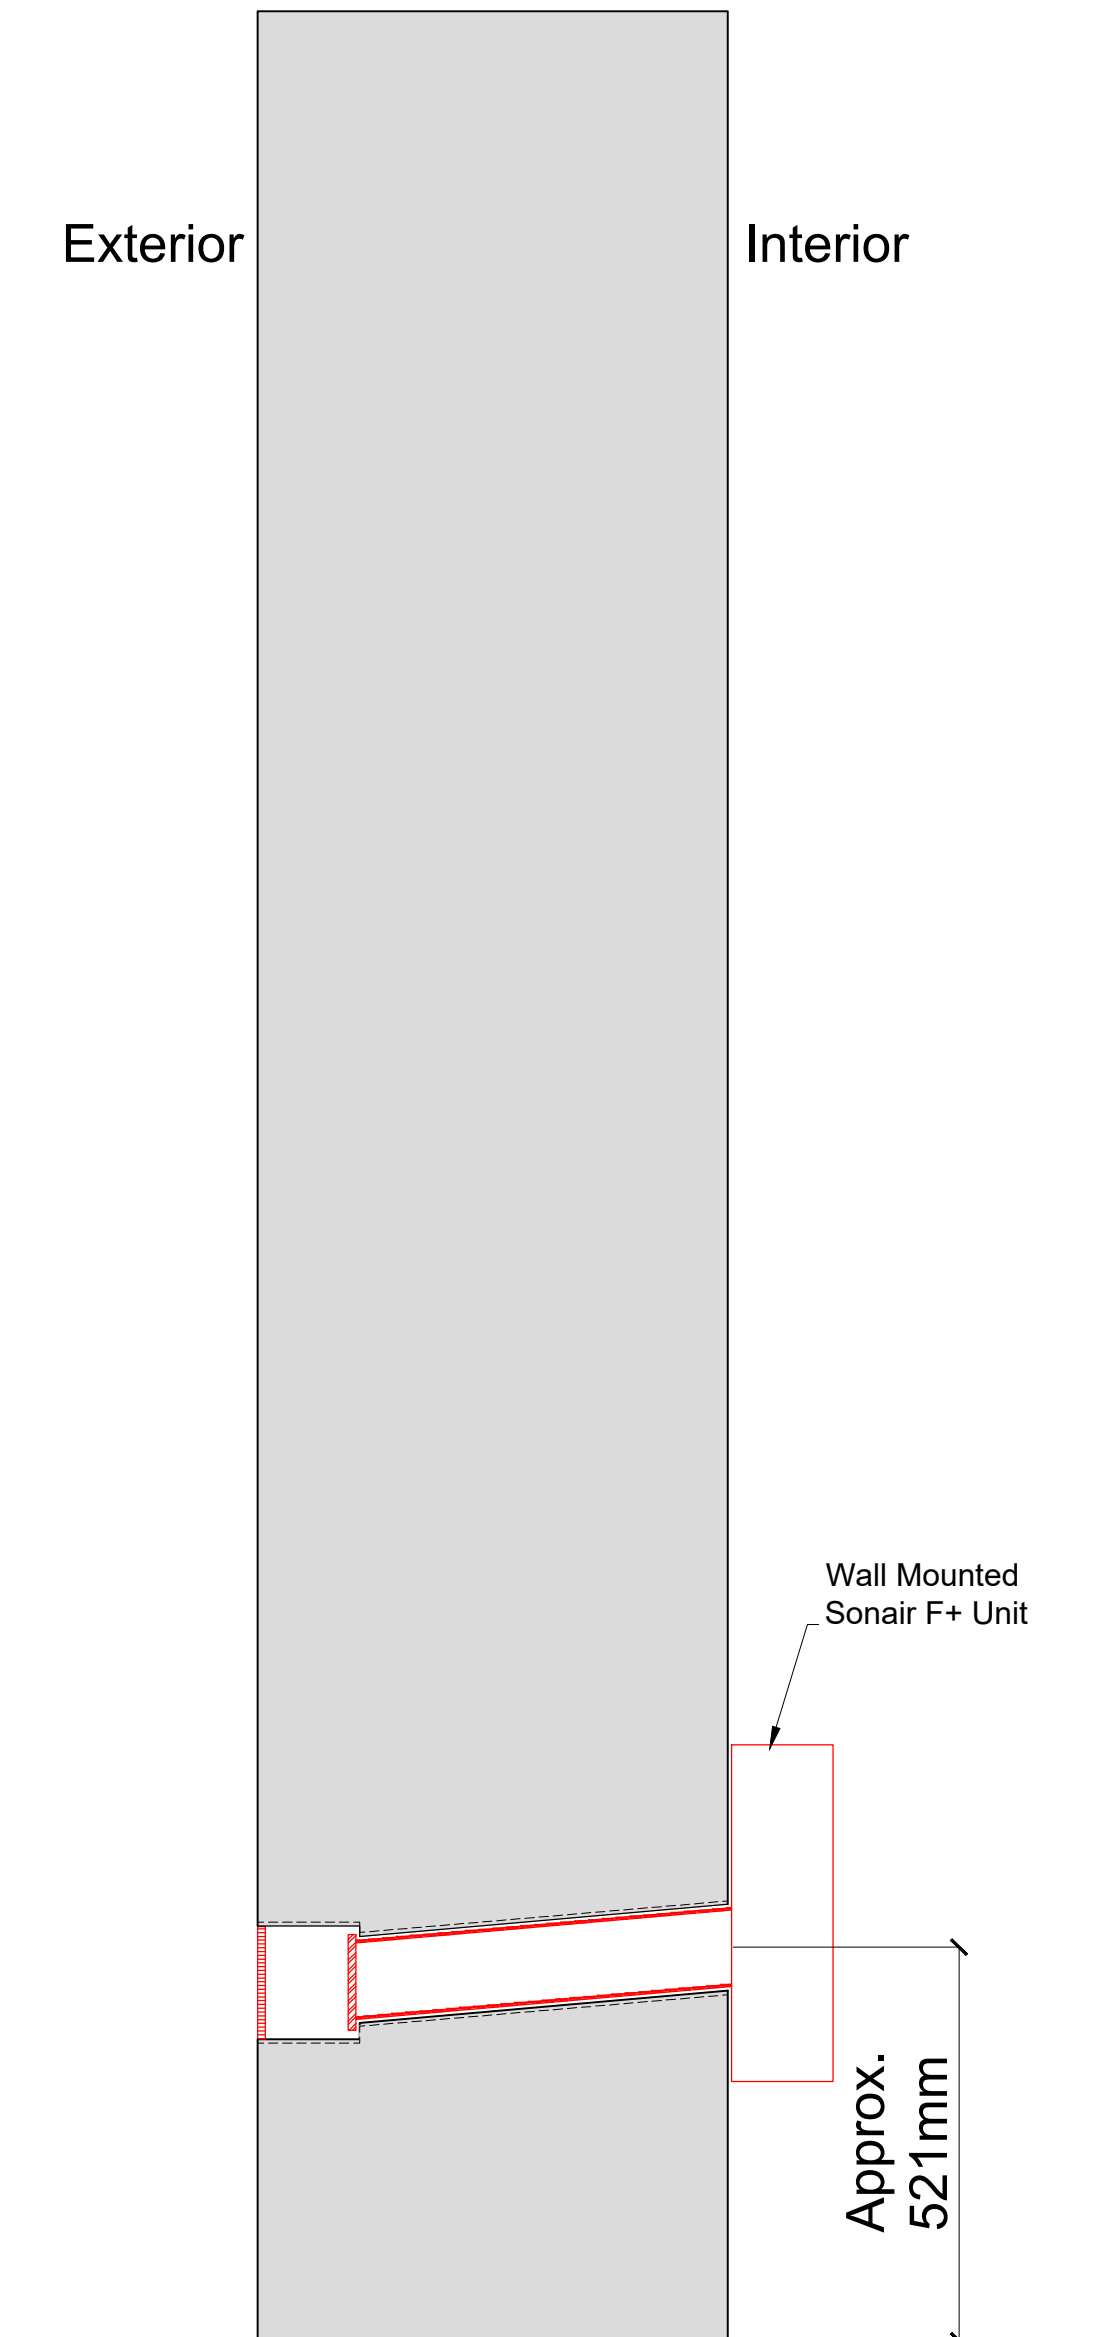

Plan Section B-B with Secondary Glazing Installed
Scale: 1:10

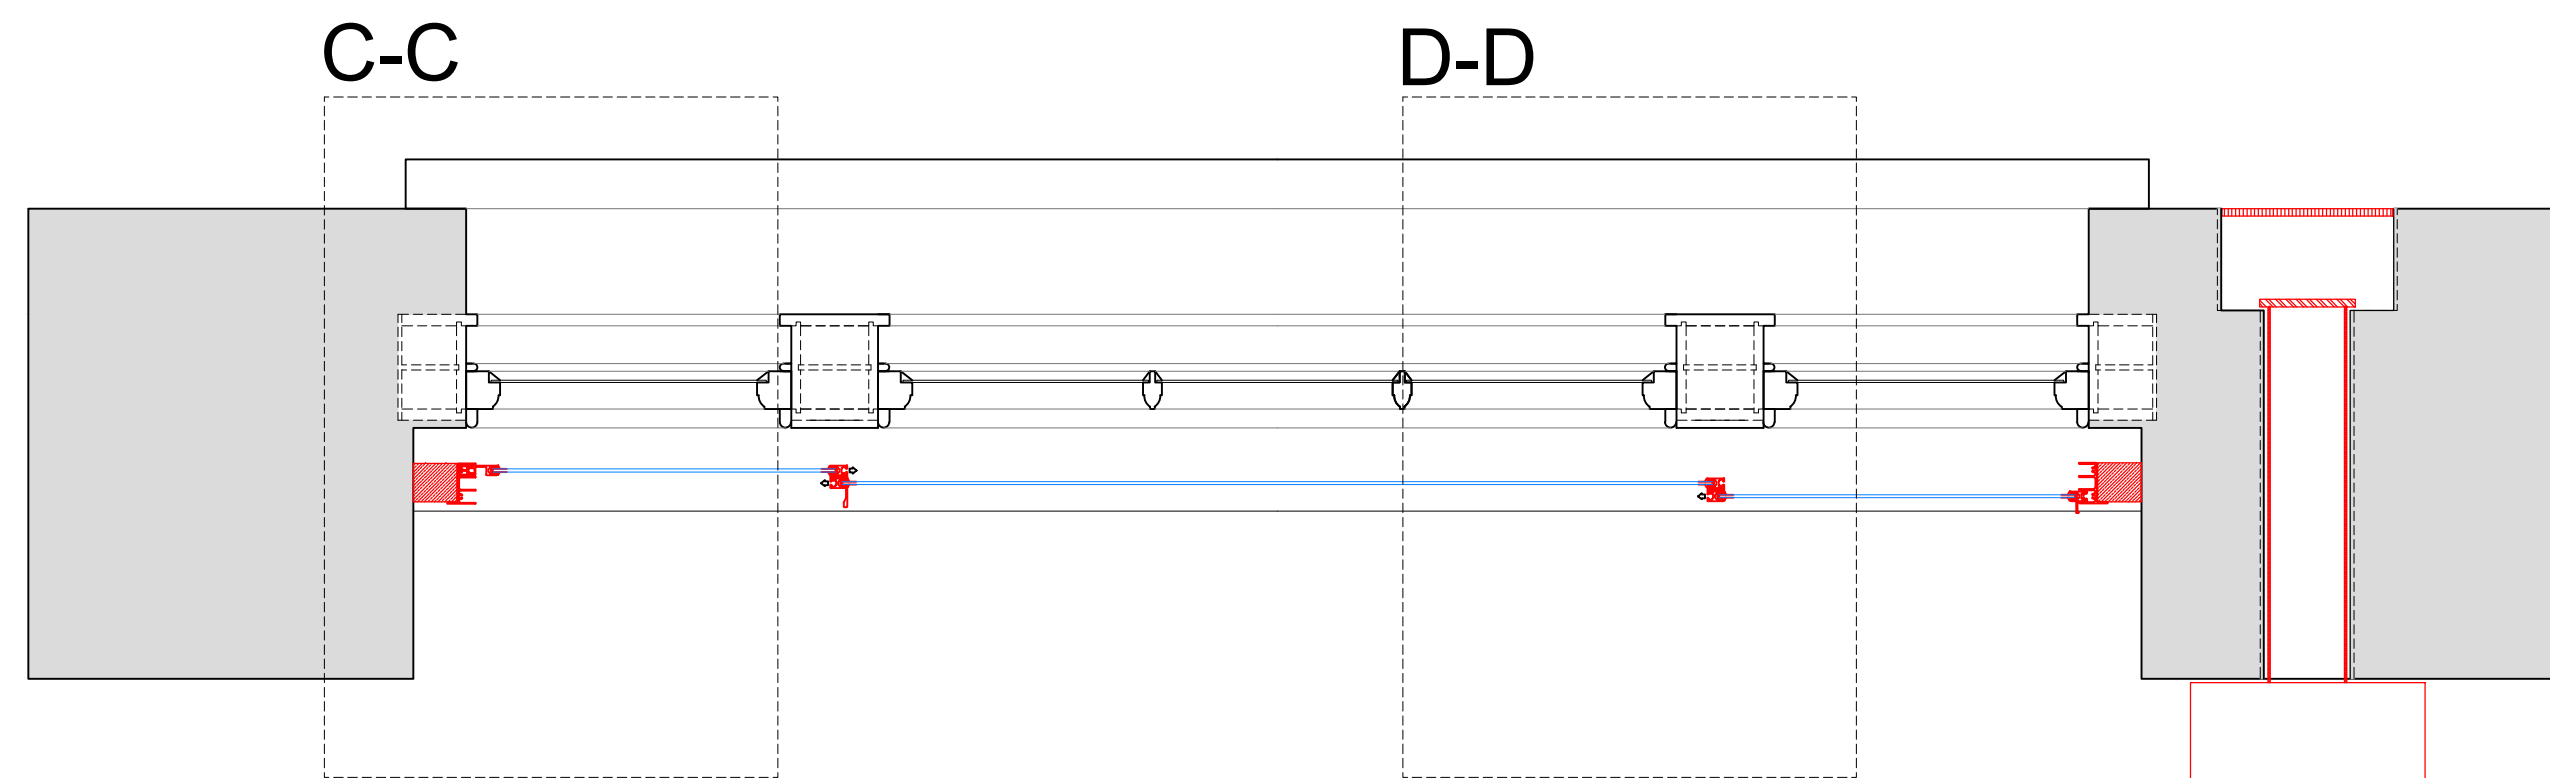

SECONDARY GLAZING SHOWN IN RED FOR VISUAL CLARITY ONLY

Revision	Date	Assessment
1.0	16-04-2021	Issued for listed building consent Application

Do not reproduce this drawing without written permission
All dimensions are in millimetres unless stated otherwise

Drawing Not For Construction

HS2

High Speed (HS2) Limited
1st-3rd Floor
The Podium
1 Eversholt Street
London NW1 2DN

COSTAIN SKANSKA

Costain Skanska Joint Venture
3rd Floor
Addison Lee Compound
Granby Terrace
London NW1 3SA


Site Address:
263 Hampstead Road, Ground Floor Flat, London NW1

Drawing Title:
Ground Floor - Bedroom: PROPOSED Secondary Glazing Details -
Sheet 2 of 3


Drawn by: AP & OB
Checked by: AP
Presentation Scale: OB
as shown @ A1

Date: 11-04-2021
Drawing No: WPI P066 NI - 263 HsR F-GF-PR-GF-J-02.1
Revision: 1.0


Section C-C
Scale: 1:5 on A1

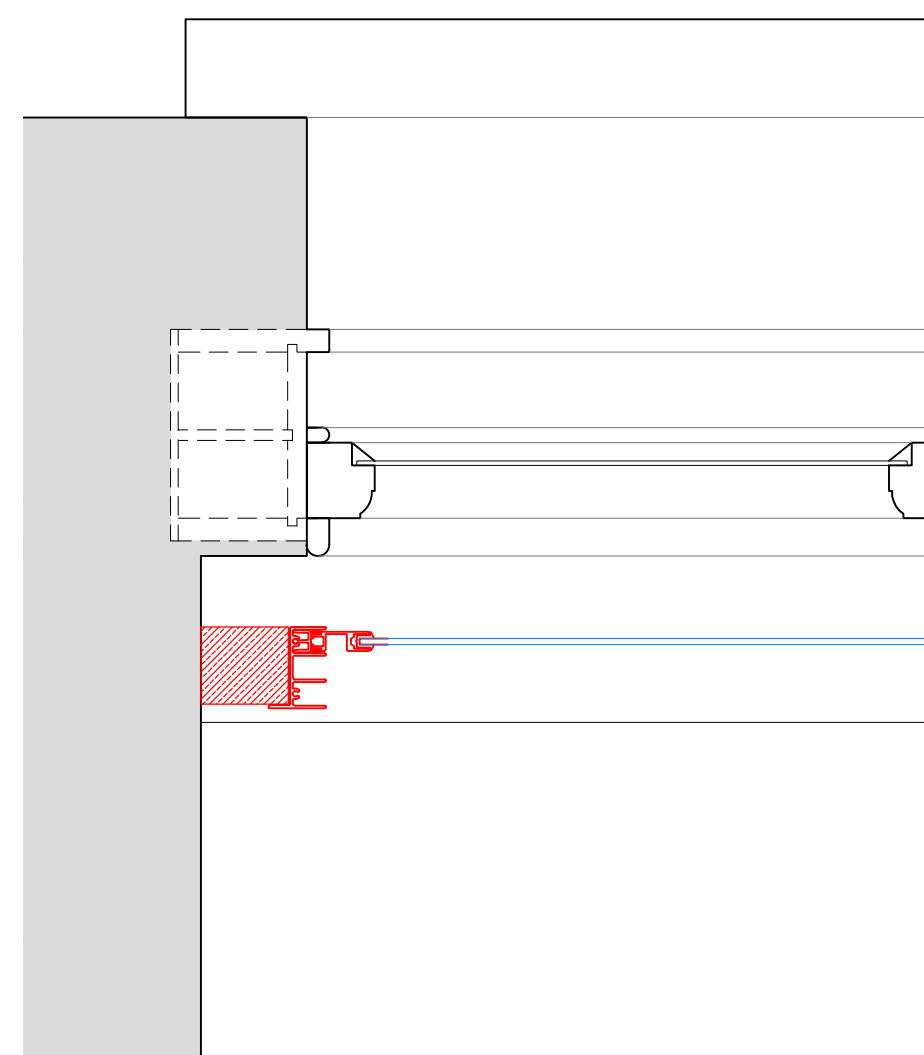


Section D-D
Scale: 1:5 on A1

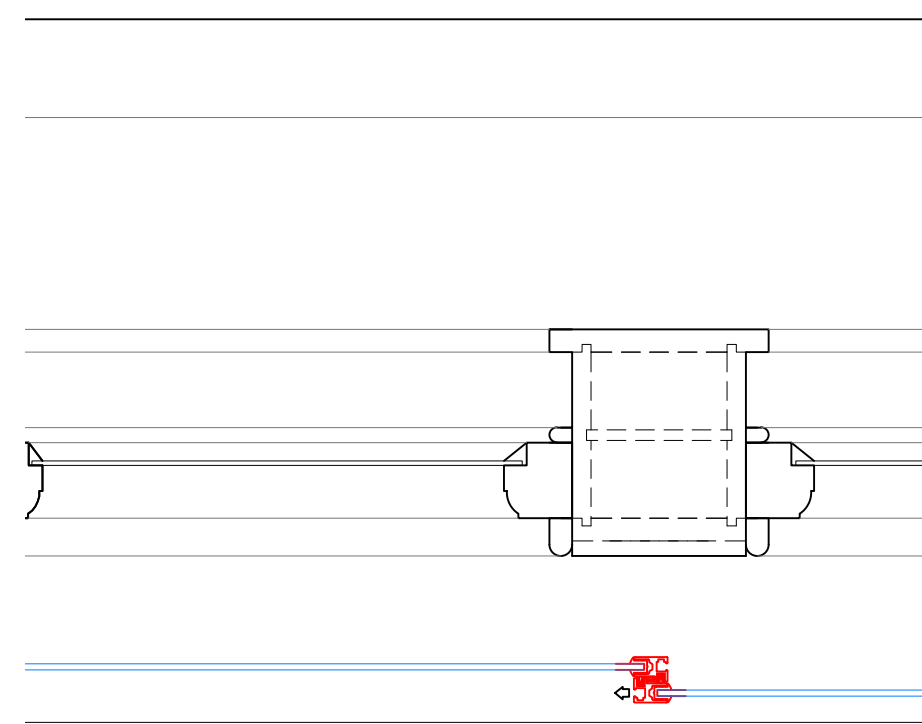

Section E-E
Scale: 1:5 on A1

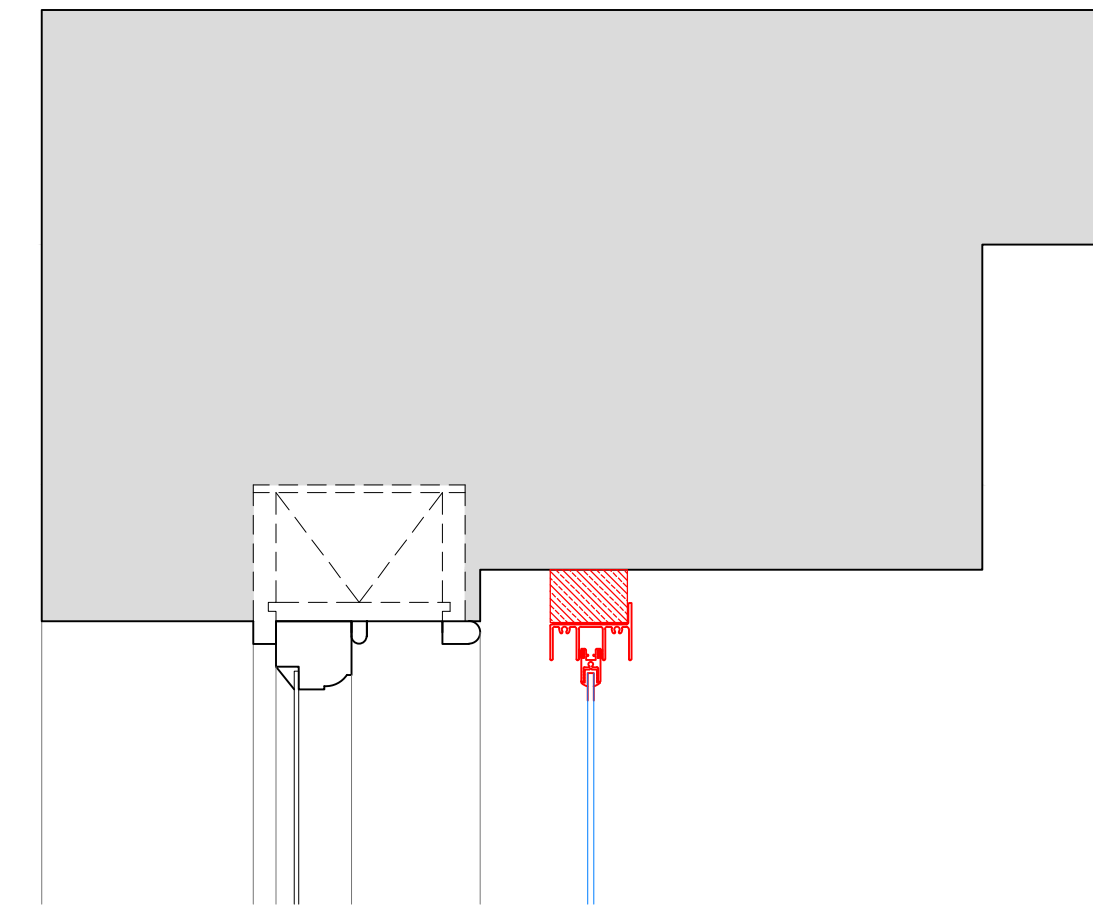

Section F-F
Scale: 1:5 on A1

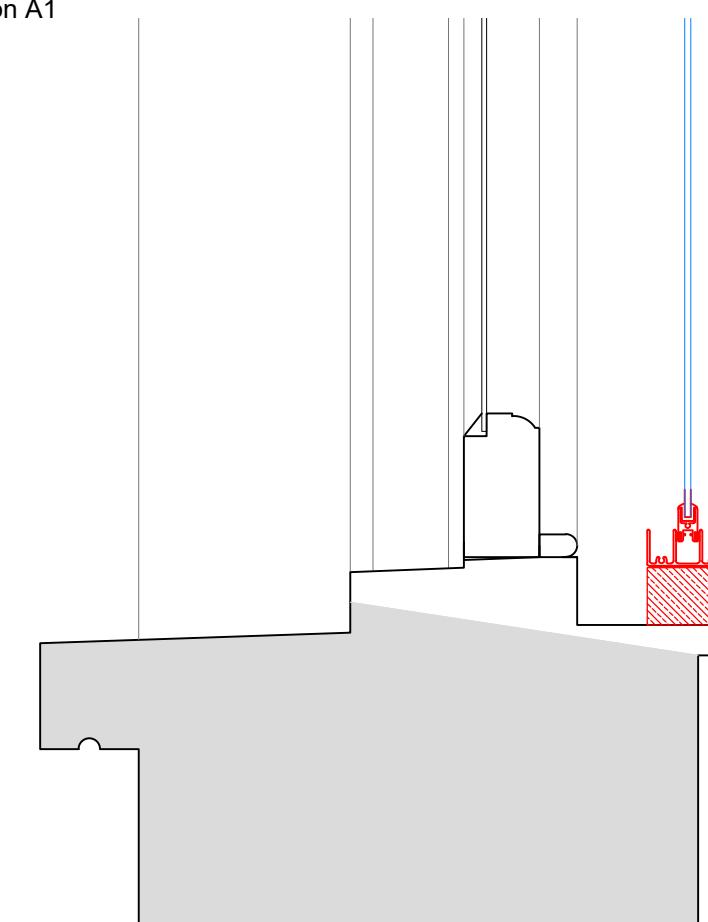

SECONDARY GLAZING SHOWN IN RED FOR VISUAL CLARITY ONLY

Revision	Date	Assessment
1.0	16-04-2021	Issued for listed building consent Application

Do not reproduce this drawing without written permission
All dimensions are in millimetres unless stated otherwise

Drawing Not For Construction

HS2

High Speed (HS2) Limited
1st-3rd Floor
The Podium
1 Eversholt Street
London NW1 2DN

COSTAIN SKANSKA

Costain Skanska Joint Venture
3rd Floor
Addison Lee Compound
Granby Terrace
London NW1 3SA

Site Address:
263 Hampstead Road, Ground Floor Flat, London NW1

Drawing Title:
Ground Floor - Bedroom: PROPOSED Secondary Glazing Details -
Sheet 3 of 3

Drawn by: AP & OB
Checked by: AP
Presentation Scale: 1:5 @ A1

Date: 11-04-2021
Drawing No: WPI P066 NI - 263 HsR F-GF-PR-GF-J-02.2
Revision: 1.0