


DO NOT SCALE FROM THIS DRAWING

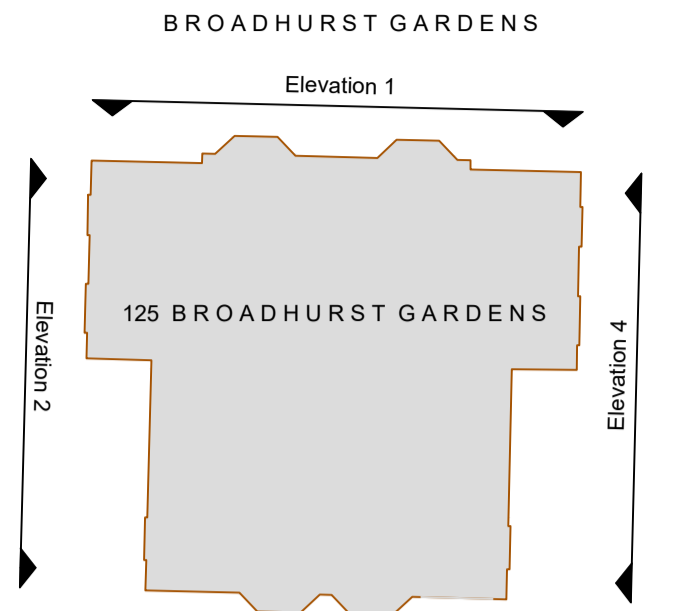


Datum 45.00m

**Elevation 1**  
(north (front) facing elevation)




Datum 45.00m

**Elevation 2**  
(west (side) facing elevation)

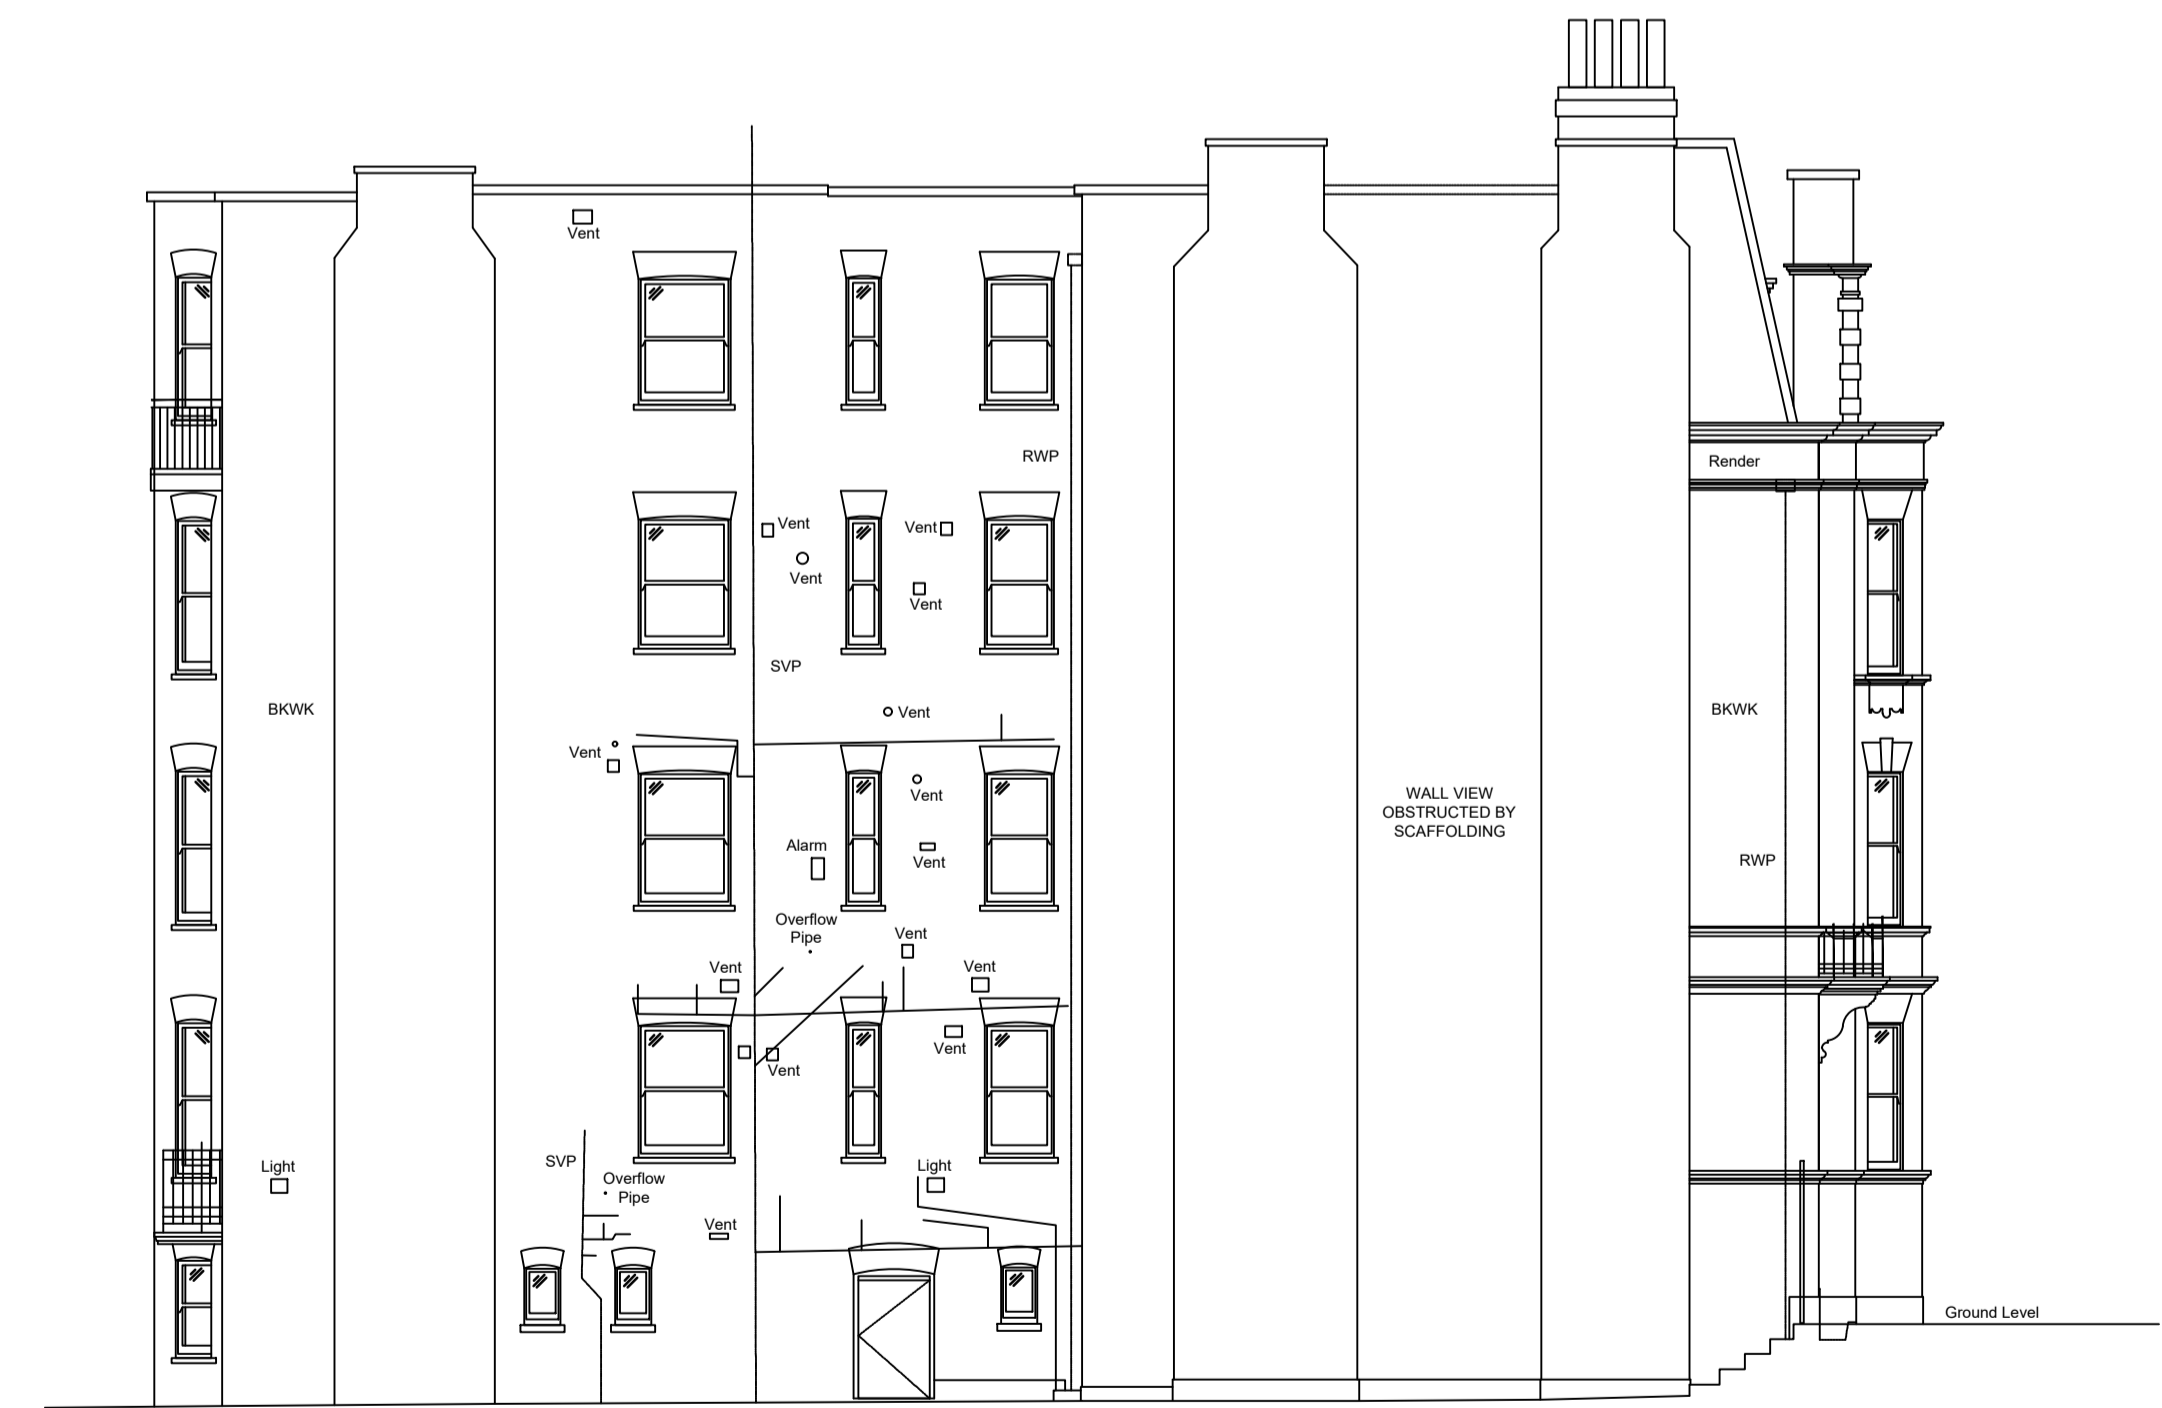

Datum 45.00m

**Elevation 4**  
(east (side) facing elevation)

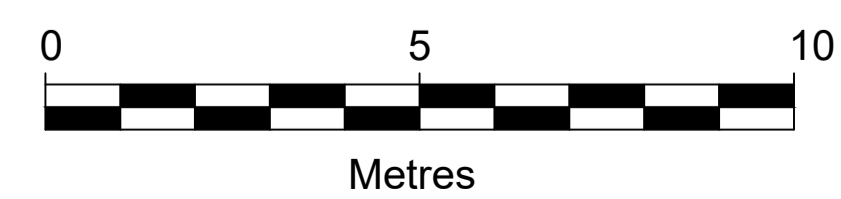

REVISION	DETAILS	DATE	ISSUED	BY
CLIENT				
CADENT GAS LTD				
PROJECT				
125-139 BROADHURST GARDENS LONDON, NW6 3BJ				
DRAWING TITLE				
EXISTING ELEVATIONS				
DRG No.	CA12129-004	REV	A	
DRG SIZE	A1	SCALE	1:100	DATE
DRAWN BY	ACH	CHECKED BY	SW	APPROVED BY
		SW		
<p>STOKE ON TRENT   TEL 01782 276700 WWW.WARDELLARMSTRONG.COM</p> <p> <input type="checkbox"/> BIRMINGHAM    <input type="checkbox"/> GLASGOW  <input type="checkbox"/> BOLTON    <input type="checkbox"/> LEEDS  <input type="checkbox"/> CARDIFF    <input type="checkbox"/> LONDON  <input type="checkbox"/> CARLISLE    <input type="checkbox"/> MANCHESTER  <input type="checkbox"/> EDINBURGH    <input type="checkbox"/> NEWCASTLE UPON TYNE                 </p>				