


SCHOOL GROUNDS

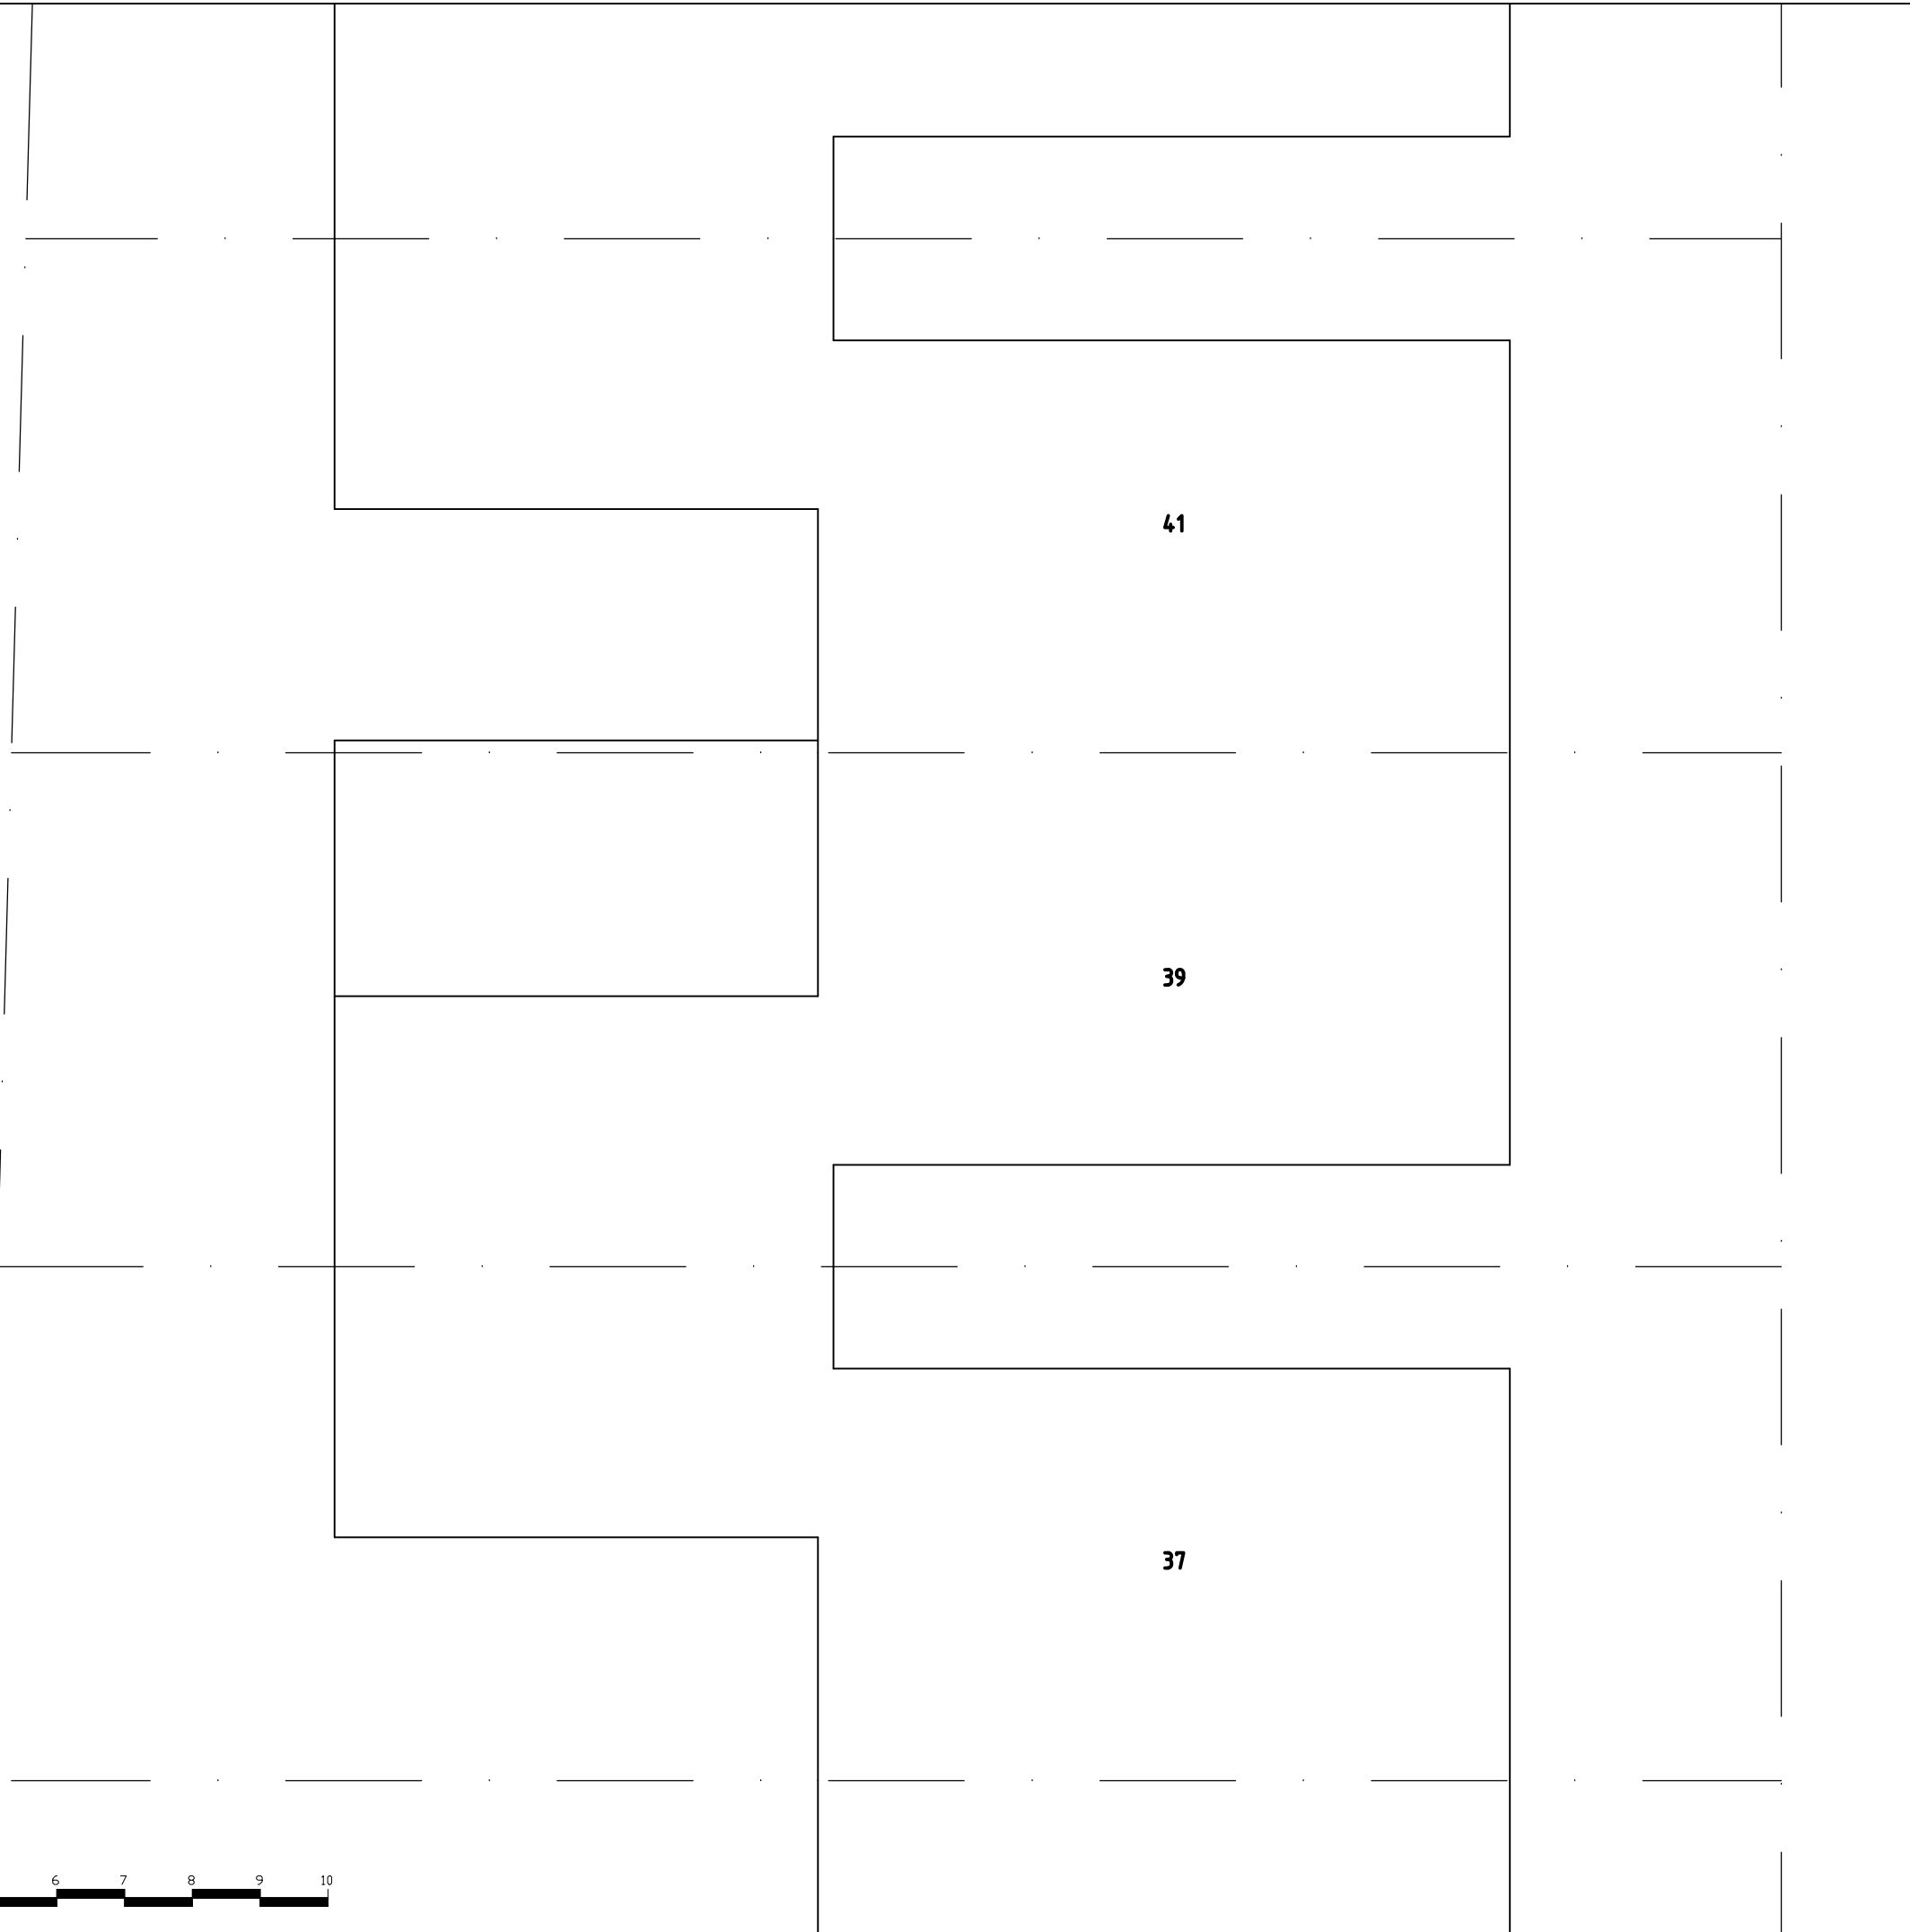

CROFTDOWN ROAD



AMENDMENTS	
A	NEAR EXTENSION PLANNED
B	NEAR EXTENSION PLANNED
C	
D	
E	
F	
G	
H	
J	
K	
L	
M	
N	
P	
Q	
TGN ARCHITECTS LTD	
21 COLDFALL AVENUE MUSWELL HILL LONDON NW10 9JG T - 020 3974 9983 E - Nick.Tinson@TGNArch.co.uk	
CONTRACT: 39 CROFTDOWN ROAD NW5	
DRAWING: BLOCK PLAN	
SCALE: 1:50	DATE: NRLT
DRAWN BY: 04-19	CHECKED:
DRAWING NO: 1901 BP 1 B	