


GROUND FLOOR REAR PLAN



BASEMENT REAR PLAN

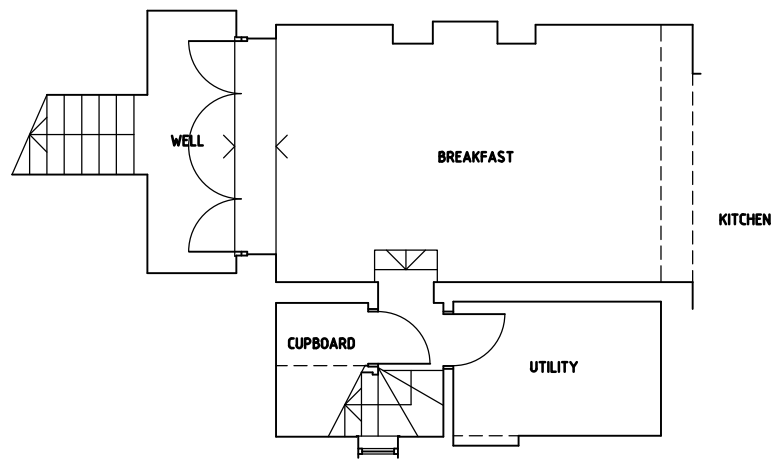

AMENDMENTS	
A	EXISTING PARTY WALL/SURFACES RL-21.00L
B	
C	
D	
E	
F	
G	
H	
J	
K	
L	
M	
N	
P	
Q	

TGN ARCHITECTS LTD 
 21 COLDFALL AVENUE
 RUSSELL HILL
 LONDON
 W10 9JG
 T - 020 3974 9983 E - Nick.Tinson@TGNArch.co.uk

CONTRACT:
**39 CROFTDOWN ROAD
 NW5**

DRAWING:
EXISTING PLANS

SCALE: 1:50	DATE: NRLT
DRAWN BY: 01-19	CHECKED:

DRAWING NO:
1901 | S | 1 A