




01 Proposed Signs 02, 03, 04, 06, 07
Scale 1:20


5 x Internally illuminated fret cut folded aluminium trays with 100mm returns all round. Letters and underline to be 10mm opal LED acrylic step inlaid with 5/6mm push through. Panels powder coated Matt Black. Sign fixed to internal soffit with drop rods to match existing

'S' SOFA Cap Height: 106mm Stroke width 4mm to 14mm
Line Height 7mm
'N' Noble Cap Height: 52mm
'T' Timothy Cap Height: 52mm

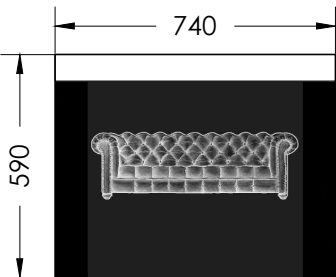

Existing bus stop signs and lighting above to be retained with 4 x replacement 740mm x 590mm aluminium signage panels powder coated matt black, with printed vinyl graphic applied to face.
Logo "HT" = 190mm

02 Proposed Signs 01 & 05
Scale 1:20

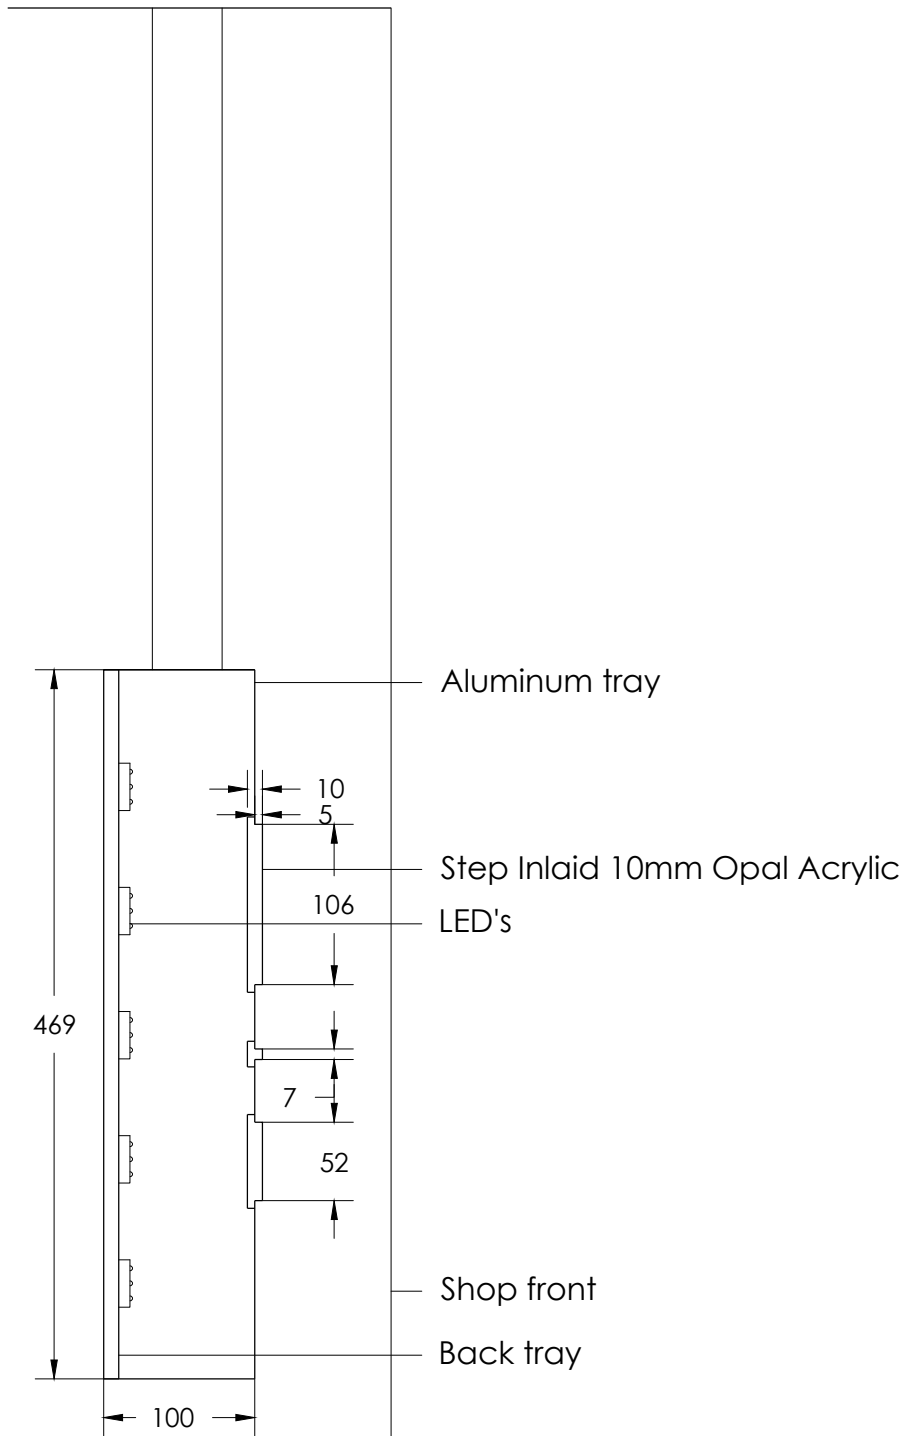


03 Typical Section
Scale 1:5

This document is the property of the TILL JONES PARTNERSHIP Limited and copyright is reserved by them. No unauthorised copying, in whole or part or any form of reproduction is permitted. It must not be retained for reference and the contents may not be disclosed to any third party without the special written consent of the TILL JONES PARTNERSHIP Limited

Figured dimensions must be taken in preference to scaled. Do not scale from this drawing	Only the latest revision of this Drawing must be used. If in doubt ask	This Drawing is to be read in conjunction with all project drawings and schedules issued to date
--	--	--

Any discrepancy must be notified to us in writing immediately IF IN DOUBT- ASK. The contractor, any Sub-Contractor and Supplier will be deemed to have anticipated all costs and investigated all material availability prior to submission of offer.No claims will be entertained for failing to do so

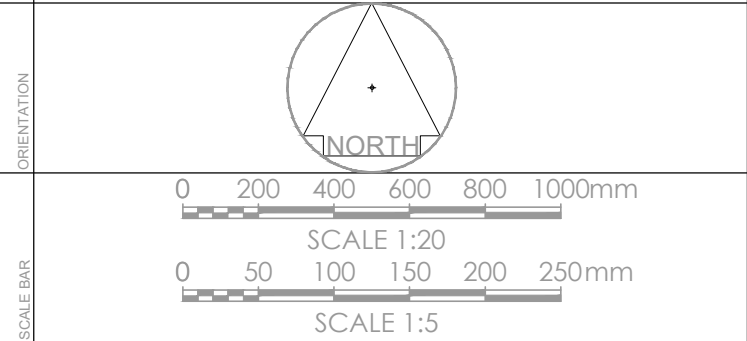

Note; ALL dimensions to be confirmed on site prior to manufacture

REV.	DATE	NOTE	DRAWN BY	APP BY
B	23.04.2021	Projecting signs 01 & 05 updated to reflect actual installation	DT	CJ
A	12.03.2021	Existing bus stop signs and lighting retained	DT	CJ

CLIENT LOGO					
CLIENT	Noble Souls by Timothy Oulton				
PROJECT	Advertisement Application				
SITE ADDRESS	204-208 Tottenham Court Road London			POST CODE	W1T 7PL
JOB NUMBER	035	DRAWING NUMBER	207	DRAWING REV	B
TITLE	Signage Details				
DRAWING STATUS	Planning	DRAWN BY	DT	CHECKED BY	CJ
SCALE	1:20 - 1:5	SHEET SIZE	A1-LANDSCAPE	DATE	07.01.2021