




01 Existing Signs 01-02-03-04-05  
Scale 1:50 (Tottenham Court Road)



02 Existing Signs 05-06  
Scale 1:50 (Chennies Street)

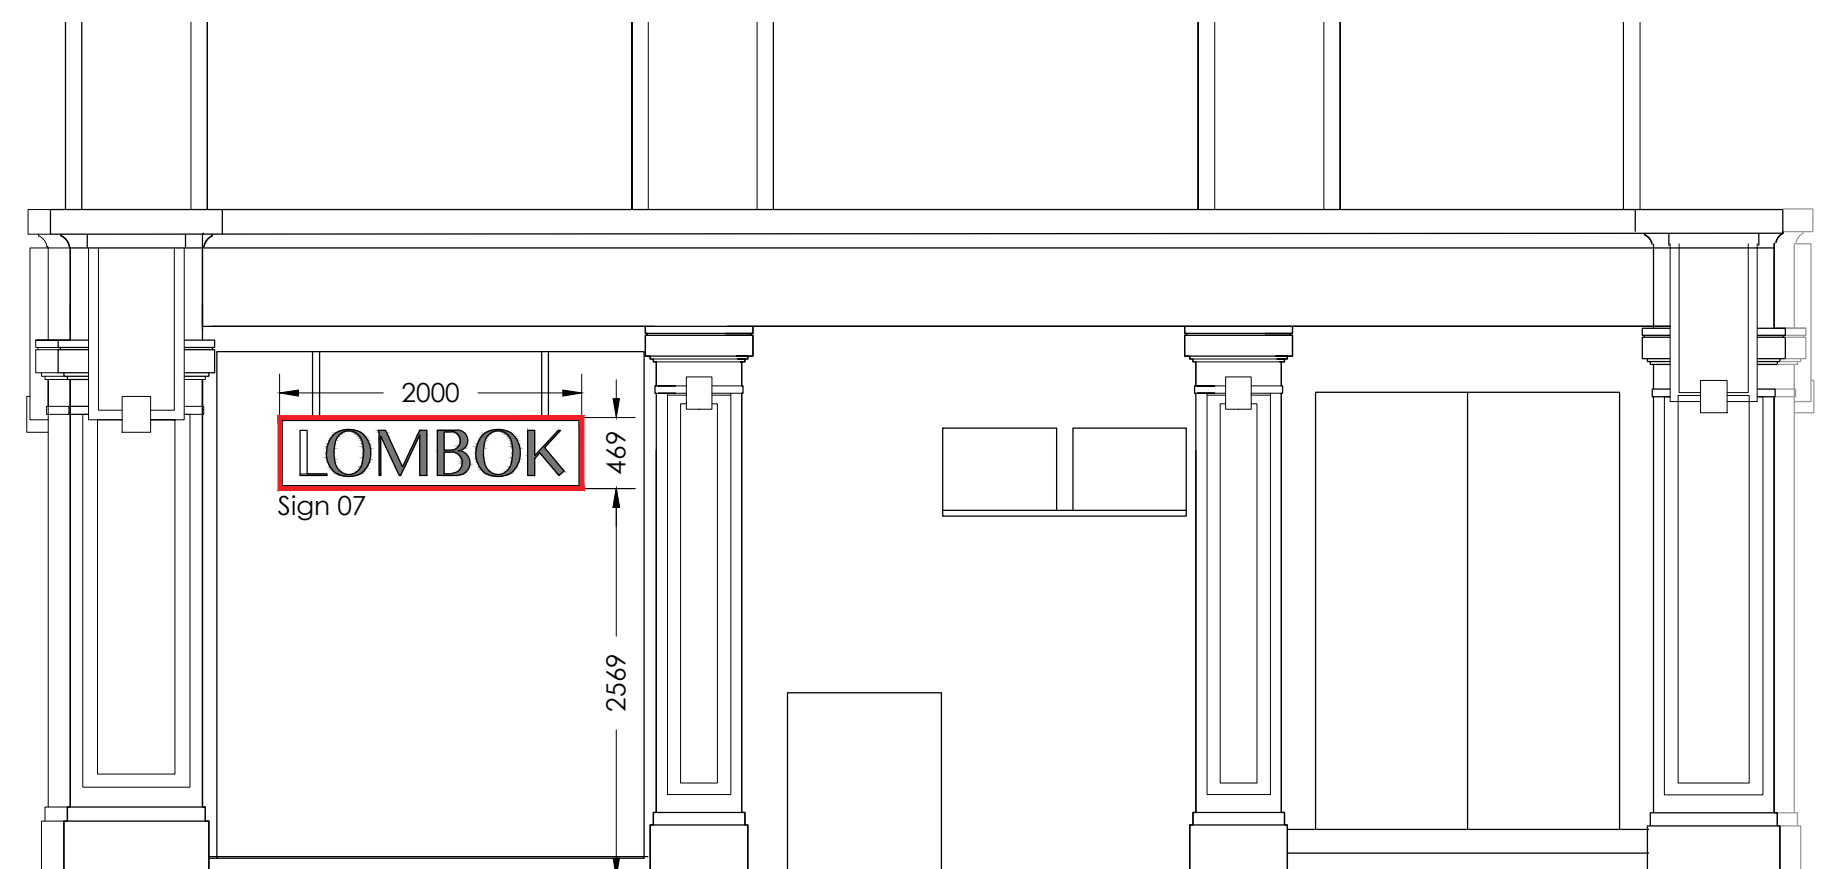

03 Existing Sign 07  
Scale 1:50 (North Crescent)

This document is the property of the TJJ JONES PARTNERSHIP limited and copyright is reserved by them. No unauthorised copying, in whole or part or any form of reproduction is permitted. It must not be released for reference and the contents may not be disclosed to any third party without the special written consent of the TJJ JONES PARTNERSHIP limited.

Figured dimensions must be taken in preference to scaled. Do not scale from this drawing.

Only the latest revision of this Drawing must be used. If in doubt ask the Designer.

This Drawing is to be read in conjunction with all project drawings and schedules issued to date.

Any discrepancy must be notified to us in writing immediately if IN DOUBT. Ask. The contractor, any Sub-Contractor and Supplier will be deemed to have anticipated all costs and investigated all material availability prior to submission of offer. No claims will be entertained for failing to do so.

0 NORTH

0 500 1000 1500 2000 2500mm  
SCALE 1:50

Area of Application

REV	DATE	NOTE	DRAWN BY	CHKD BY
B	23.04.2021	Projecting signs updated to reflect actual installation	DT	CJ
A	21.03.2021	Size of bus stop signs adjusted to reflect site dimensions	DT	CJ
CLIENT/LOGO				
Noble Souls by Timothy Oulton				
Advertisement Application				
REV	ADDRESS	PROJECT	CLIENT	POST CODE
	204-208 Tottenham Court Road			W1T 7PL
REV	NUMBER	DATE	DRAWN BY	CHKD BY
	035	202	DT	CJ
TITLE				
Existing Signage				
REV	DATE	BY	DATE	BY
	Planning	DT		CJ
SCALE	1:50	TITLE	A1-LANDSCAPE	DATE
				07.01.2021



Company No. 1488088  
A Chartered Firm of Architects  
10 Tottenham Court Road, London W1P 0LP