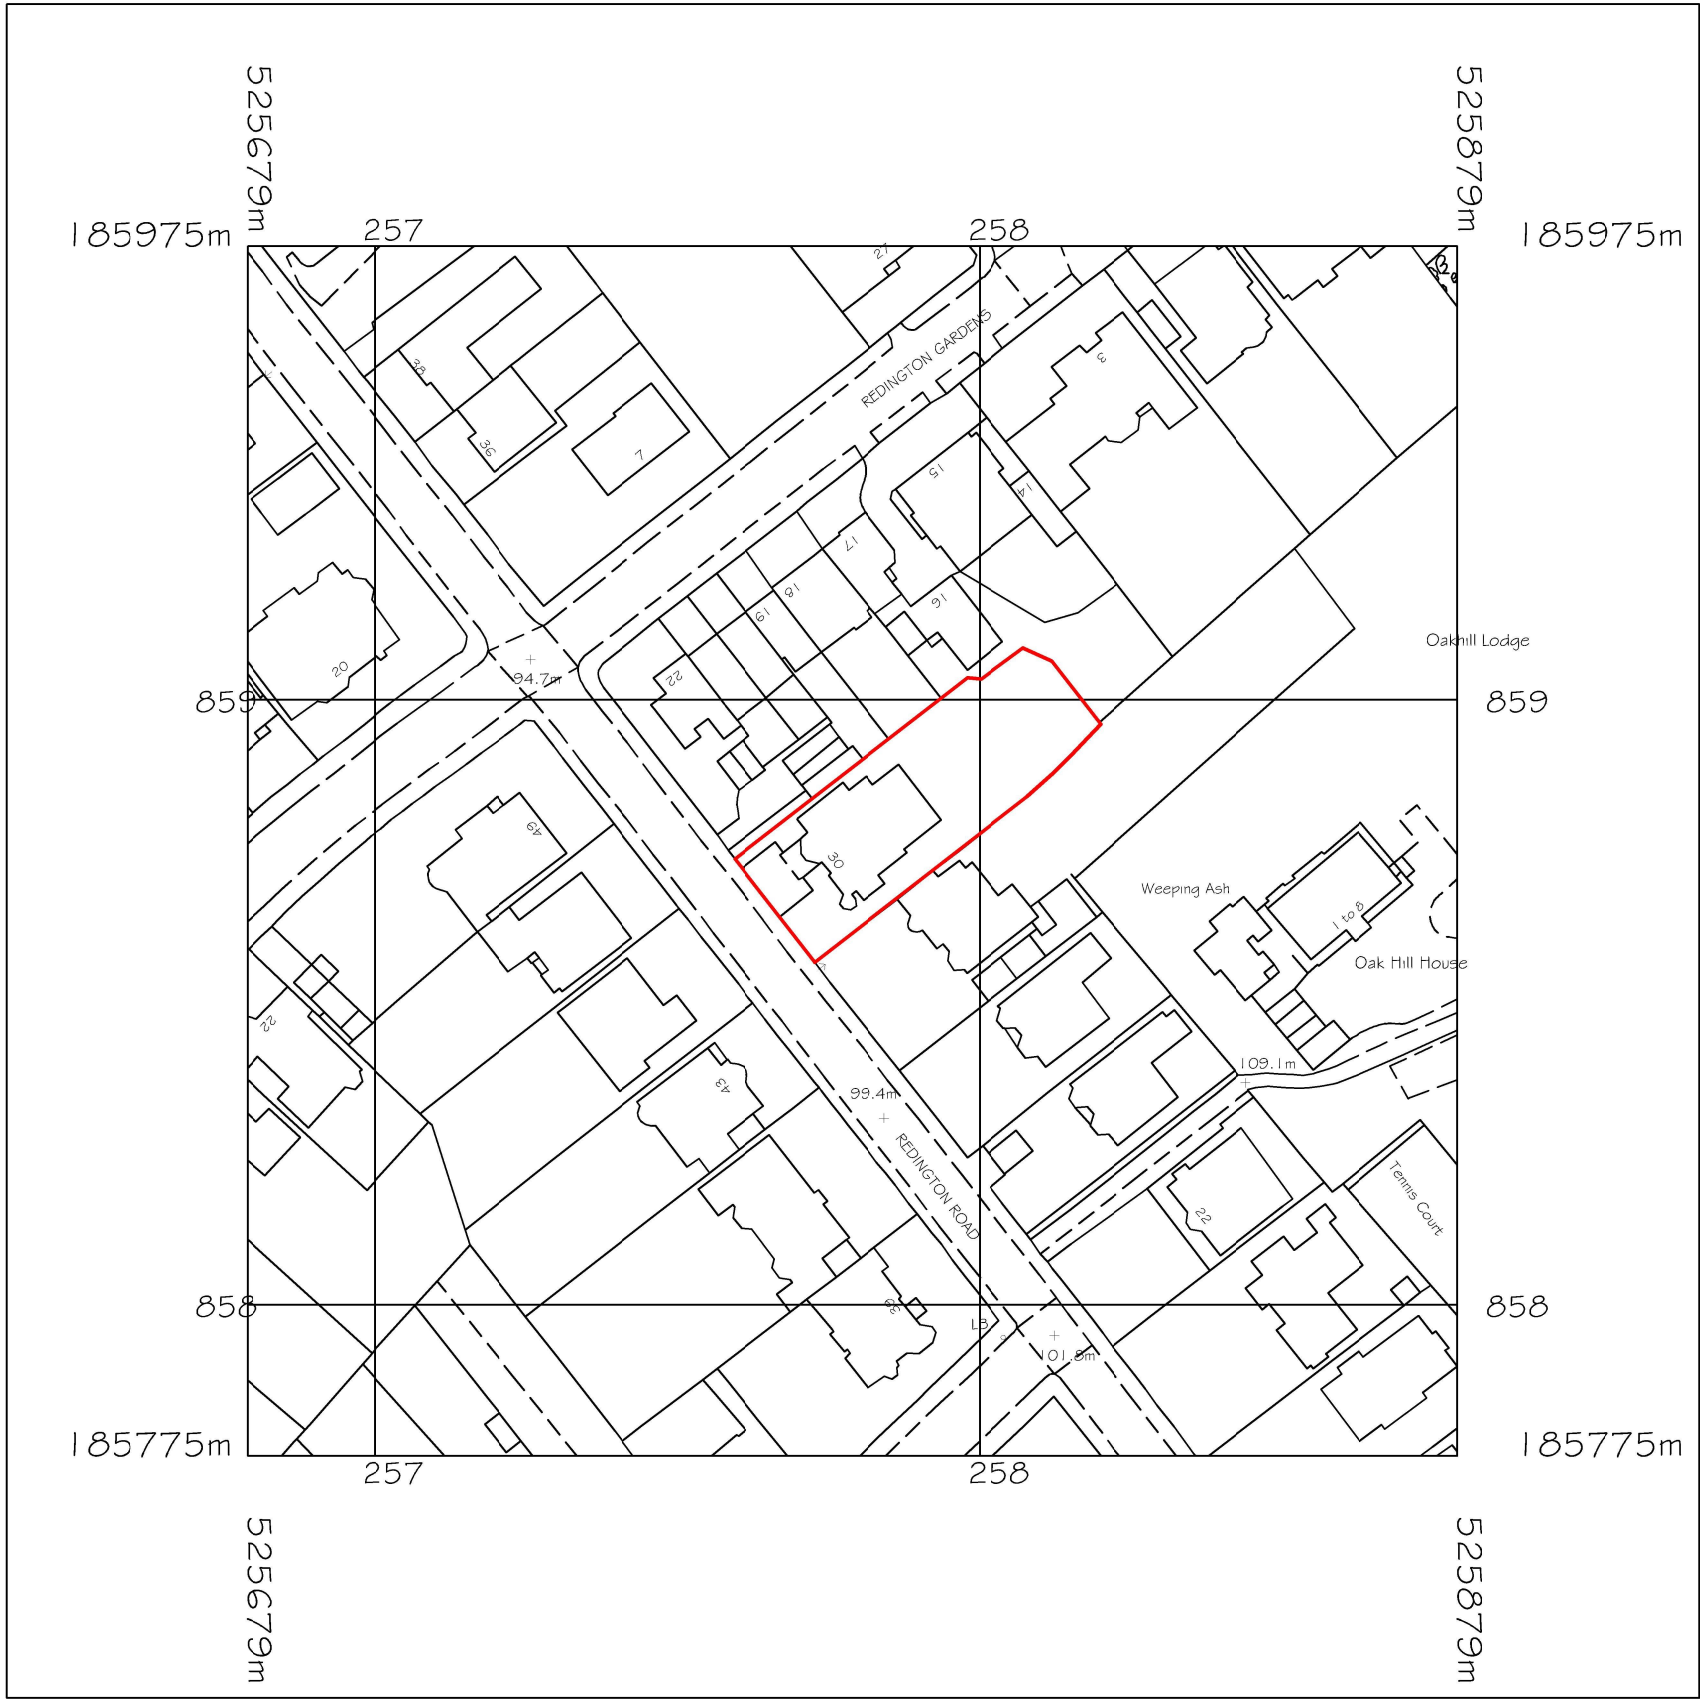


REVISIONS		
REV	DATE	REVISION NOTES:

KEY

- NOTES
1. Do not scale from this drawing.
 2. All dimensions to be checked on site by the contractor and such dimensions to be his responsibility.
 3. Report all drawing errors, omissions and discrepancies to the architect/designer.

KASIA WHITFIELD DESIGN

KASIAWHITFIELD@GMAIL.COM
T: 020 75869624
M: 07985035333

JOB 30 REDINGTON ROAD
LONDON NW3 7RB

TITLE LOCATION PLAN

DATE 2021.03.19	SCALE 1:1250@A3	STATUS MAP
PROJECT NO. RR30	DRAWING NO. EX0	REVISION