


BLACKLION

ENTRANCE DOOR

274 Kilburn high street, NW6 2BY

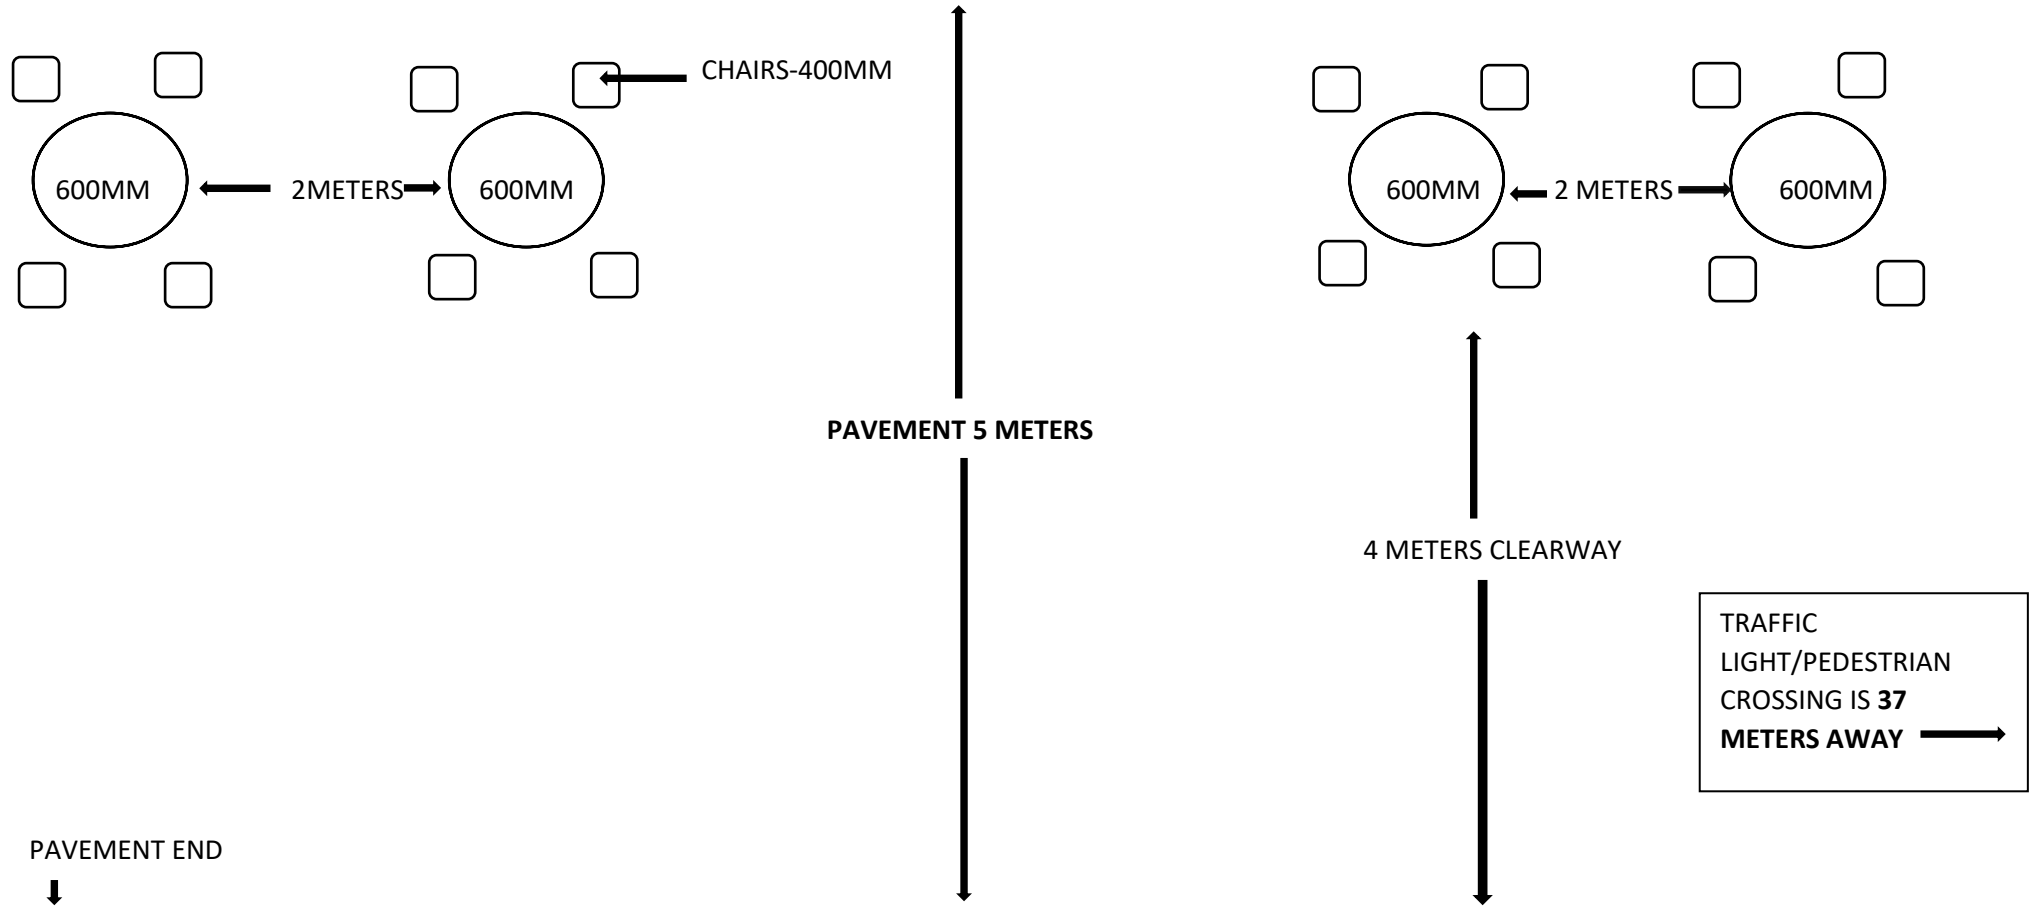

PAVEMENT END

PREMISES LICENSE PREM-LIC/2030