


ONE PANCRAS SQUARE  
KING'S CROSS  
LONDON N1C 4AS  
#MISCH\_MISCH LTD



WWW.MISCHMISCH.COM  
STUDIO@MISCHMISCH.COM  
+44 (0) 20 7424 8513  
+44 (0) 78 0942 1690

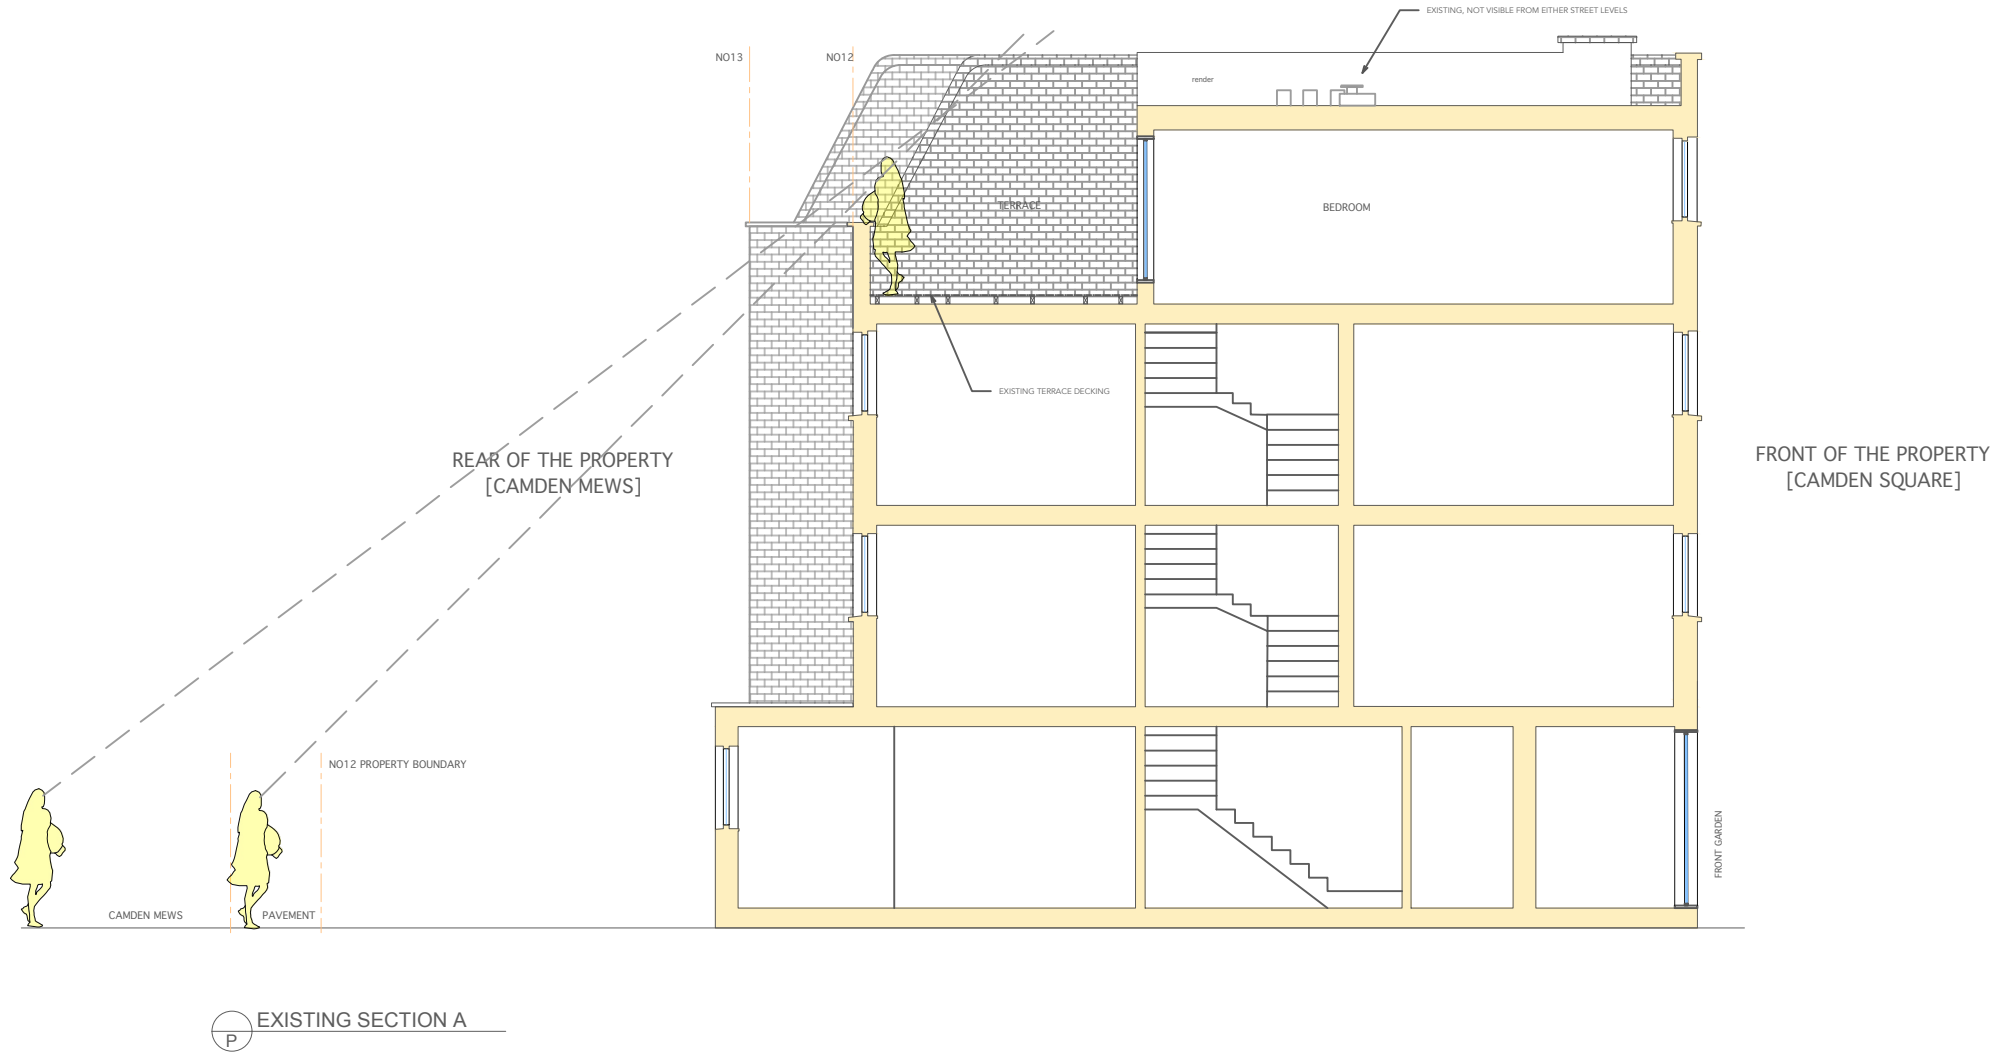

FLAT TOPPED MANSARD ROOF EXTENSION

GENERAL NOTES: Do not scale drawings for construction purposes || All dimensions to be checked by contractor or | & supplier on site before fabrication or | & manufacture or | & installation || Contractor or | & subcontractor or | & suppliers are obliged to promptly report to the designers any errors, discrepancies and omissions in the information given || Contractor or | & subcontractor or | & suppliers to refer to relevant engineers or | & M&E consultants information and drawings before proceeding with works || All consultants information to be referred to, to ensure companies with local and statutory building regulations and UK | EU standards || All design concepts are the sole property of misch\_ MISCH Ltd and no copies may be made without the written permission of misch\_ MISCH Ltd || Main contractor or | & suppliers given instruction to manufacture items must provide samples for the approval of the designer || Designer to approve all detail drawings and setting-out drawings prior to construction. || Drawings are provided for design intent only or as otherwise noted in the name of this drawing ||