




All works to be carried out in accordance with current building regulations and as per signed contract. All dimensions / levels to be checked and verified on site before commencing any work and any discrepancies to be reported to the office immediately. This drawing to be read in conjunction with contract documents, project working drawings, specification, all consultants / specialist drawings, details and specification. All materials to be used in the construction of the external surfaces of the new works shall match those in the existing building.	CLIENT:	JOB TITLE:	SCALE:	DATE:	PP Ref:	PHASE:	DRAWN BY:
	Mrs Sharan France	Ground Extension	1/100 @ A3	April 21	PP-	Planning	DO
	DRAWING TITLE:	JOB REF / ADDRESS:	1/50 @ A3		JOB NO:	DRAWING NO:	REVISION:
	Proposed Ground	EW202000086 Ground Floor Flat 4 Savernake Road NW3 2JN (France)			EW202000086	02	280421

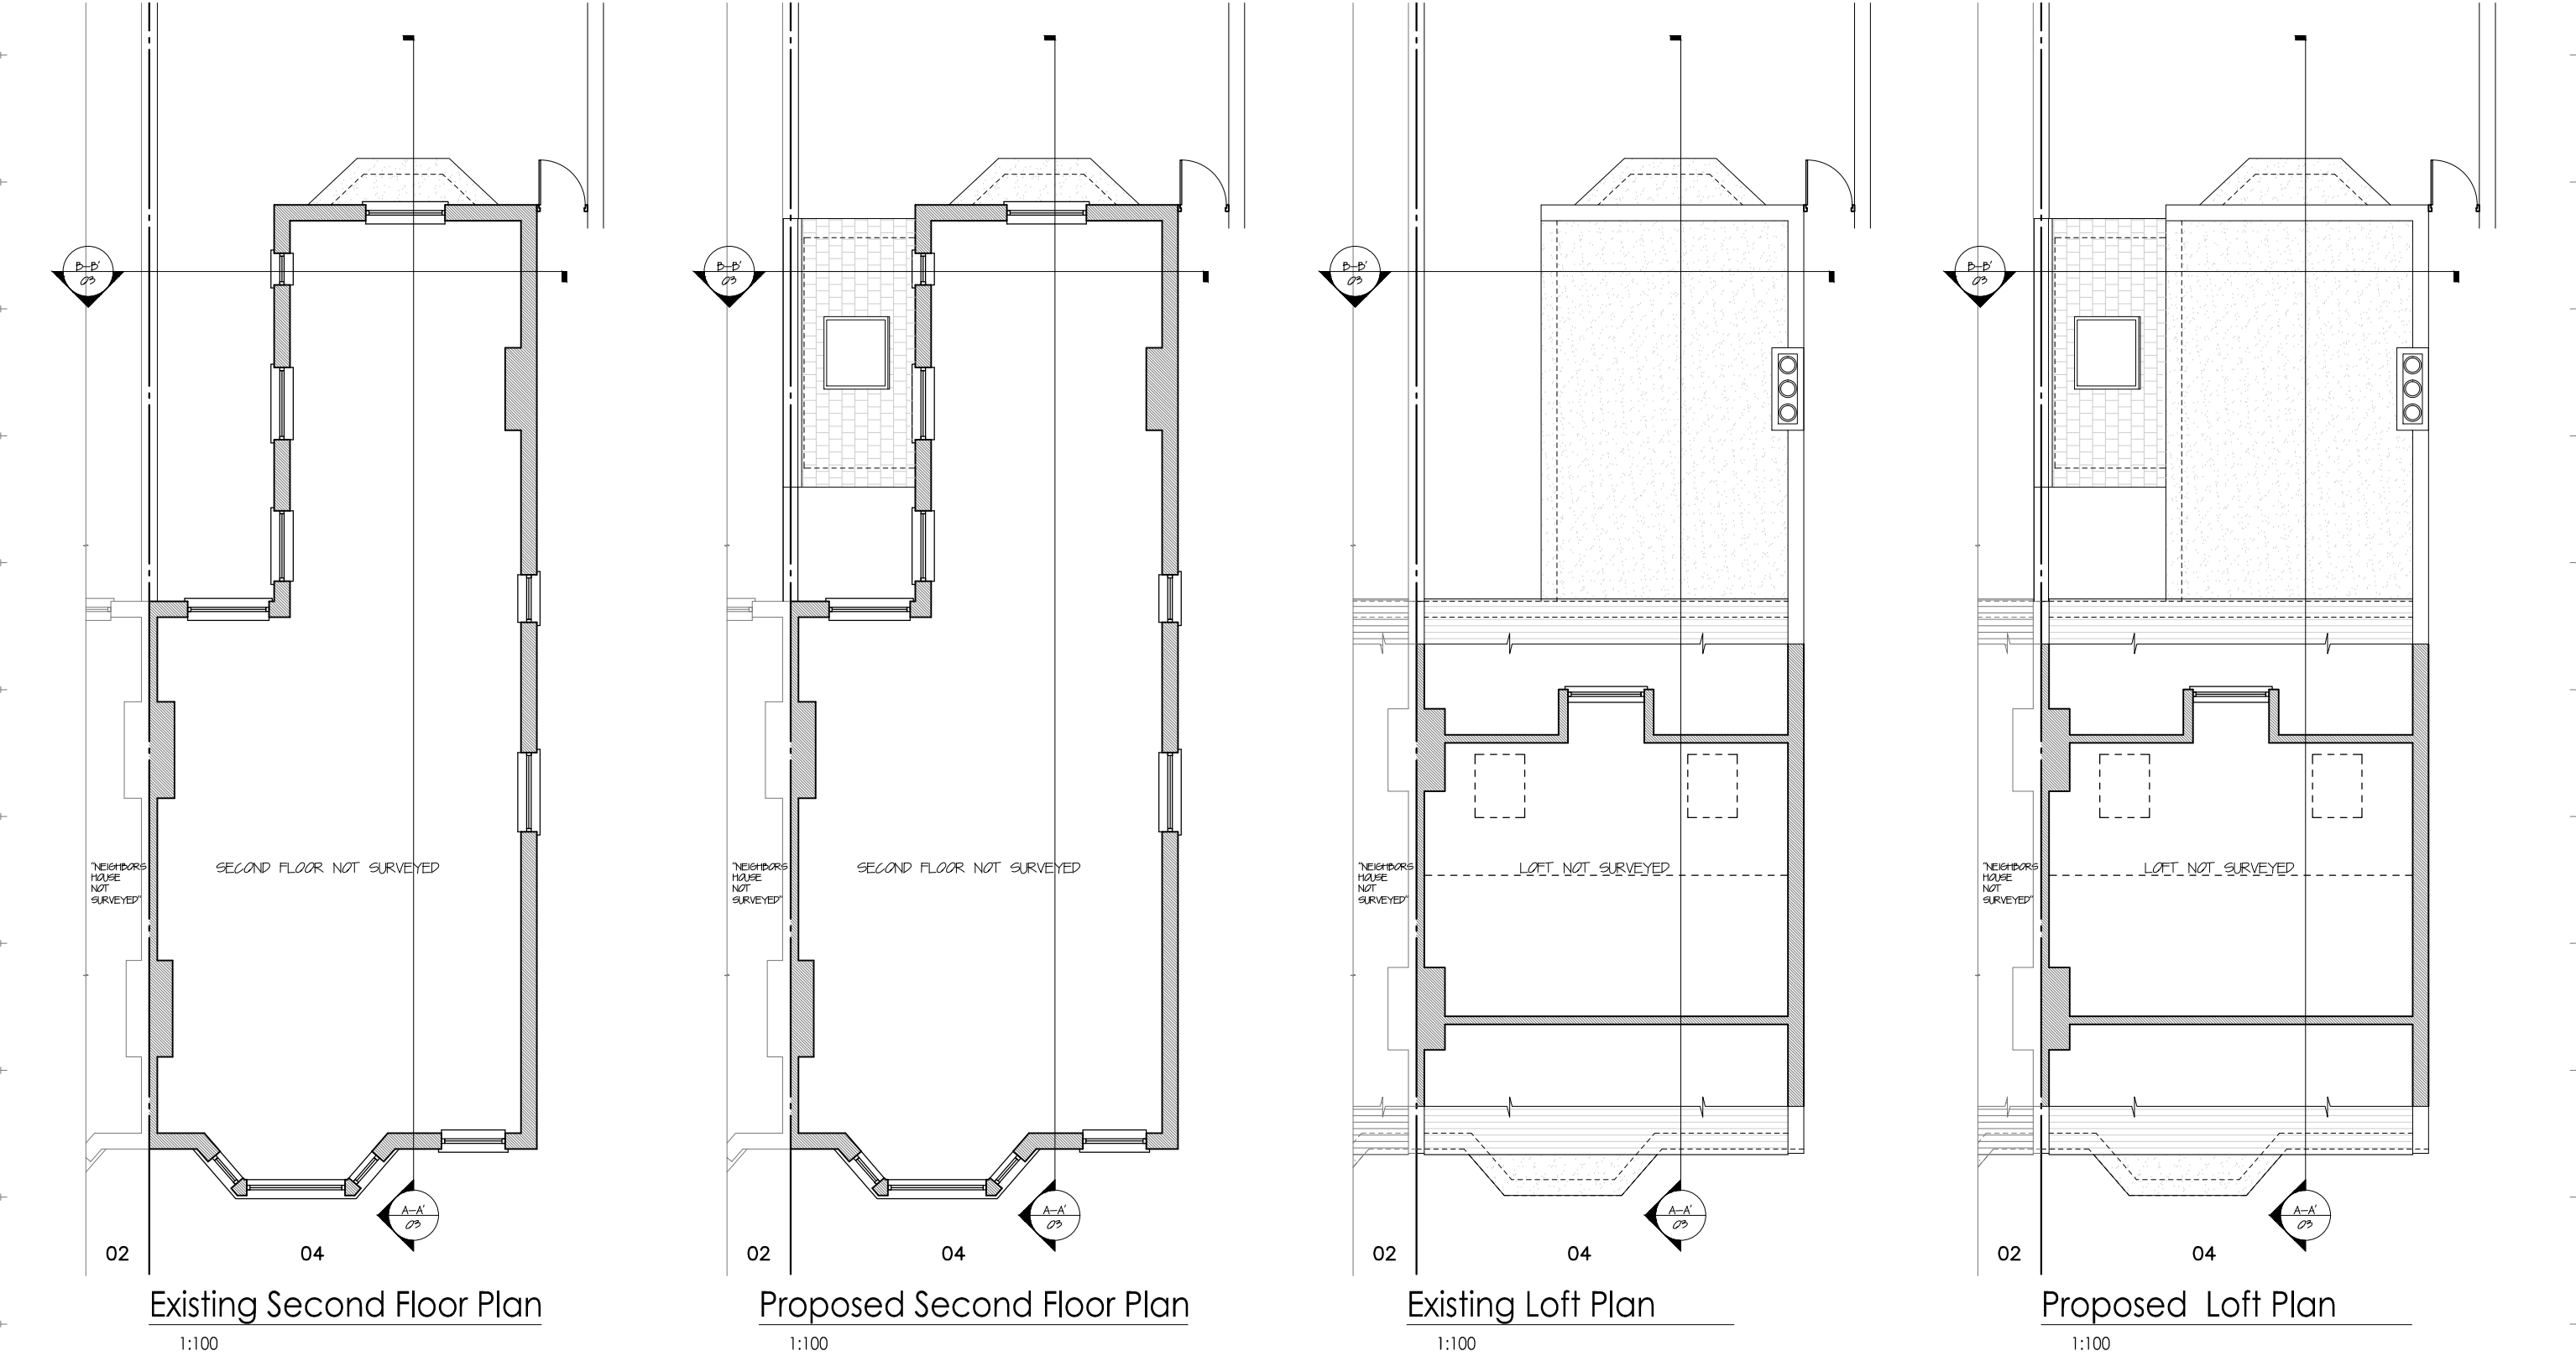

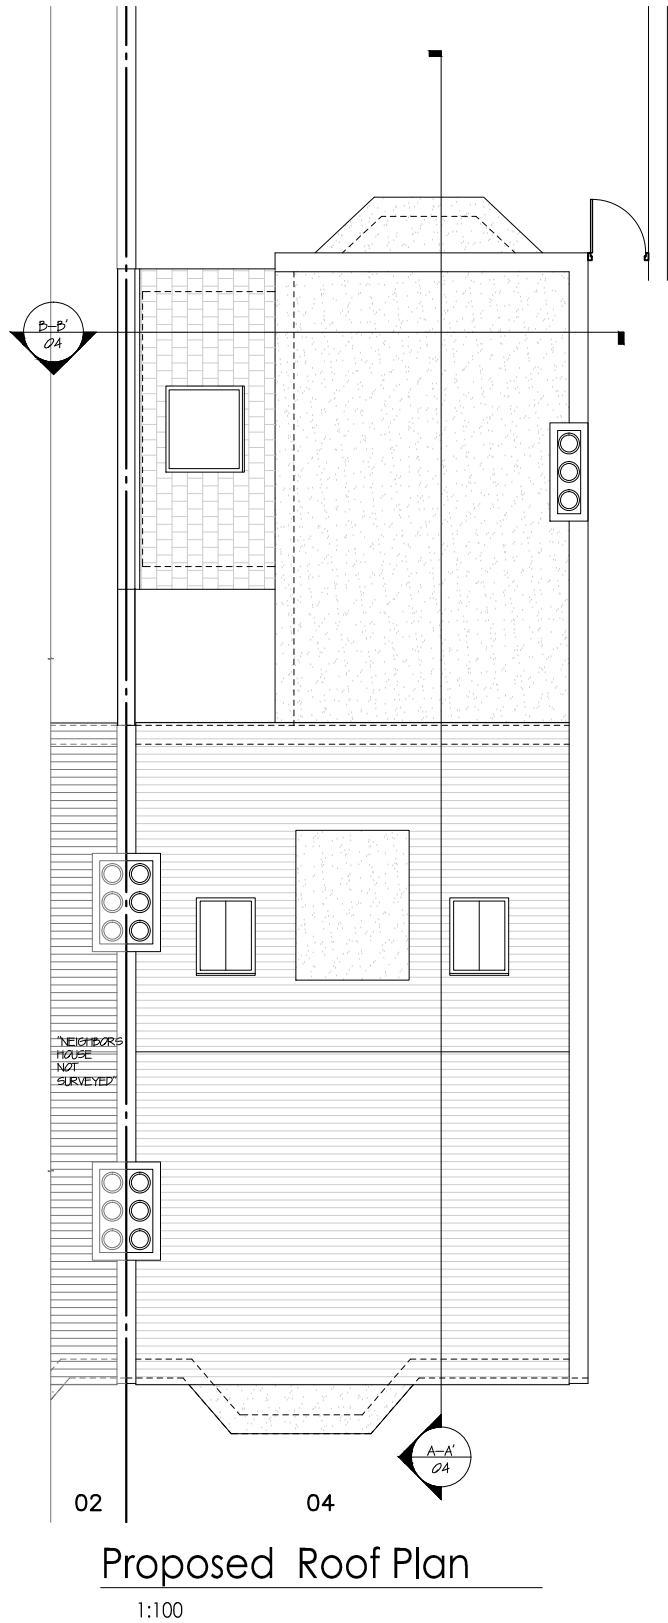

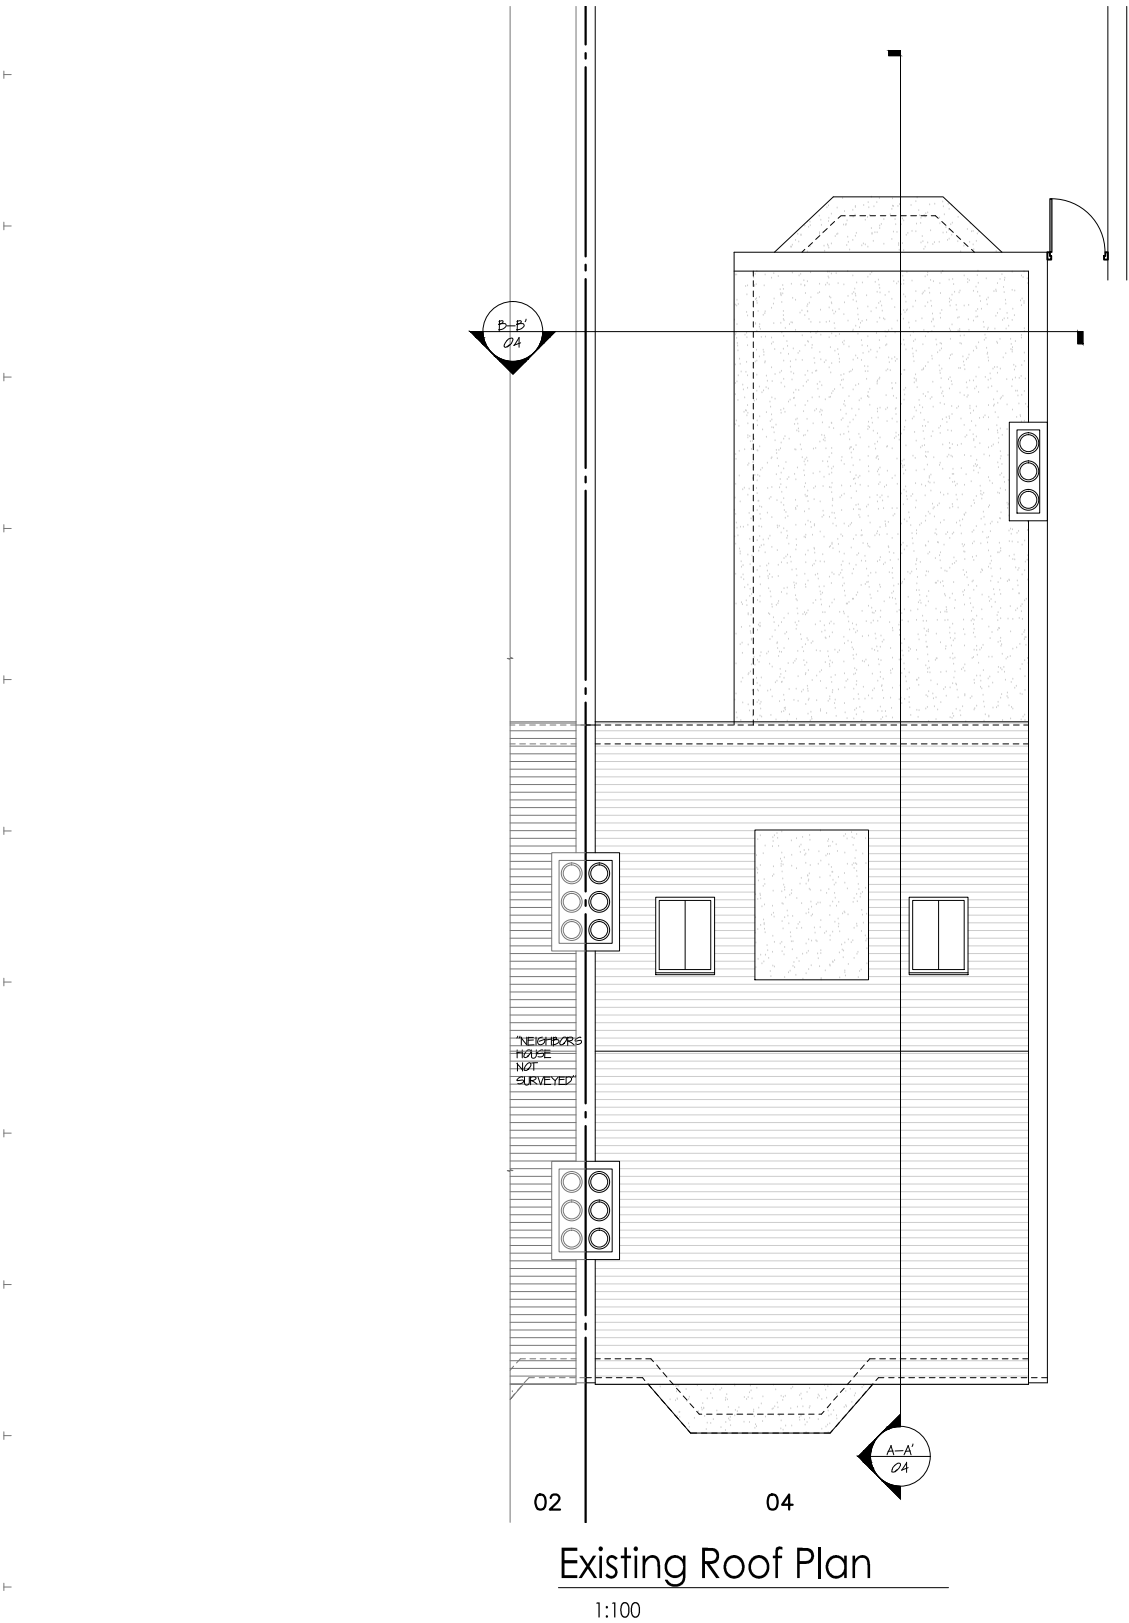



All works to be carried out in accordance with current building regulations and as per signed contract. All dimensions / levels to be checked and verified on site before commencing any work and any discrepancies to be reported to the office immediately. This drawing to be read in conjunction with contract documents, project working drawings, specification, all consultants / specialist drawings, details and specification. All materials to be used in the construction of the external surfaces of the new works shall match those in the existing building.	CLIENT:	JOB TITLE:	SCALE:	DATE:	PP Ref:	PHASE:	DRAWN BY:
	Mrs Sharan France	Ground Extension	1/100 @ A3	April 21	PP-	Planning	DO
	DRAWING TITLE:	JOB REF / ADDRESS:	1/50 @ A3		JOB NO:	DRAWING NO:	REVISION:
	Side Elevation	EW202000086 Ground Floor Flat 4 Savernake Road NW3 2JN (France)			EW202000086	06	280421



Existing Section A-A

1:100



Proposed Section A-A

1:100

All works to be carried out in accordance with current building regulations and as per signed contract.
All dimensions / levels to be checked and verified on site before commencing any work and any discrepancies to be reported to the office immediately.
This drawing to be read in conjunction with contract documents, project working drawings, specification, all consultants / specialist drawings, details and specification.
All materials to be used in the construction of the external surfaces of the new works shall match those in the existing building.

CLIENT:
Mrs Sharan France

DRAWING TITLE :
in Section A-A'

JOB TITLE :
Ground Extension


JOB REF / ADDRESS :	JOB NO :	DRAWING NO :	REVISION.
EW202000086 Ground Floor Flat 4 Savernake Road NW3 2JN (France)	EW202000086	07	280421

PP Ref: PP- PHASE : Planning

JOB NO :
EW/202000086


DRAWN BY :
DO

REVISION.
280421

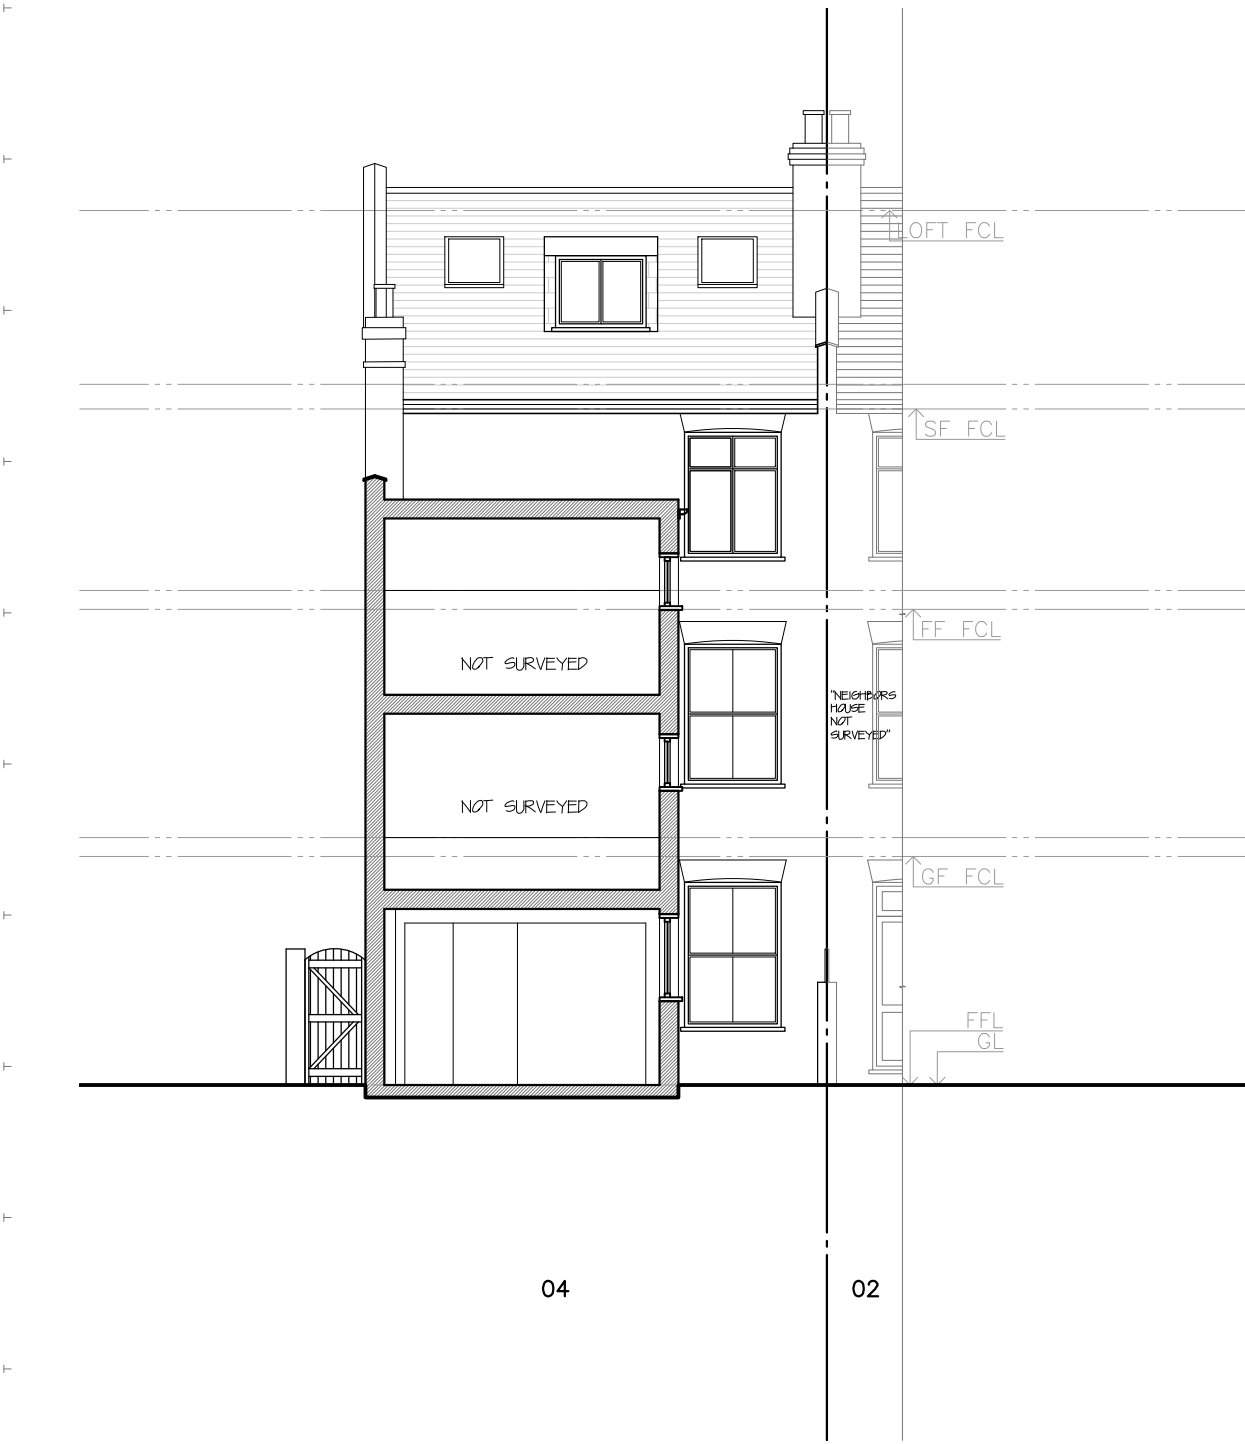

Existing Section B-B'

1:100

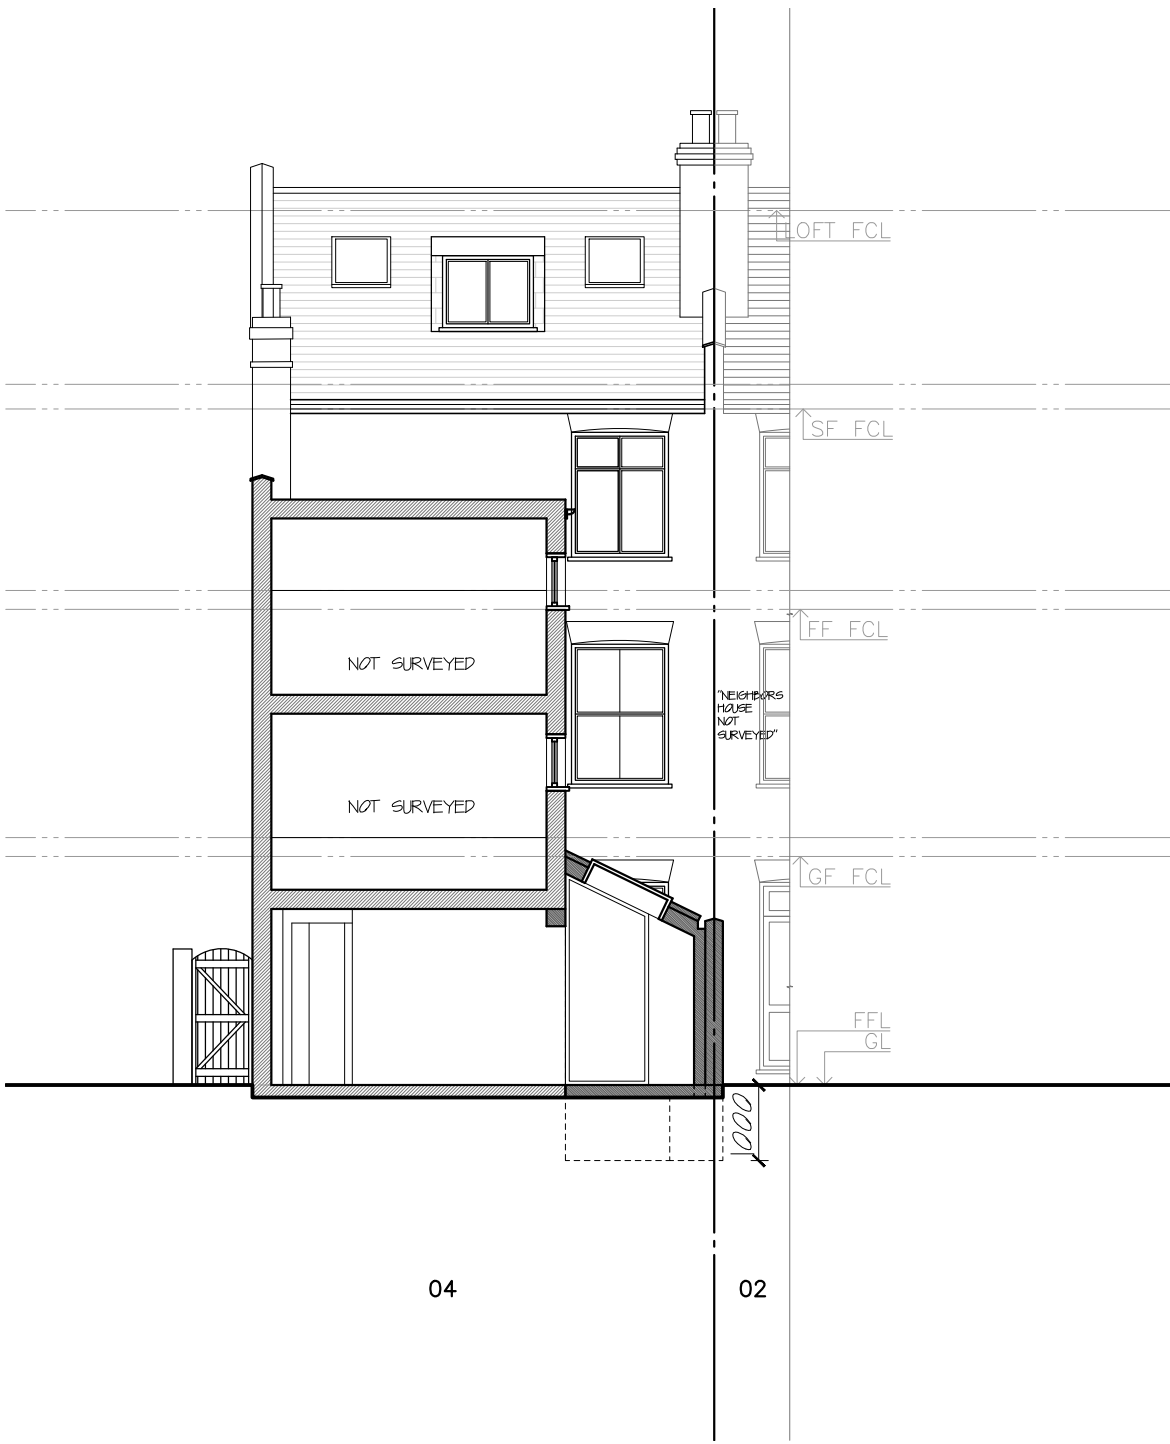

Proposed Section B-B'

1:100