


REVISIONS	
REV	DATE
A	2021.04.28

REVISION NOTES:
EXTRA STOREY FLOOR TO CEILING HEIGHT
REDUCED

KEY

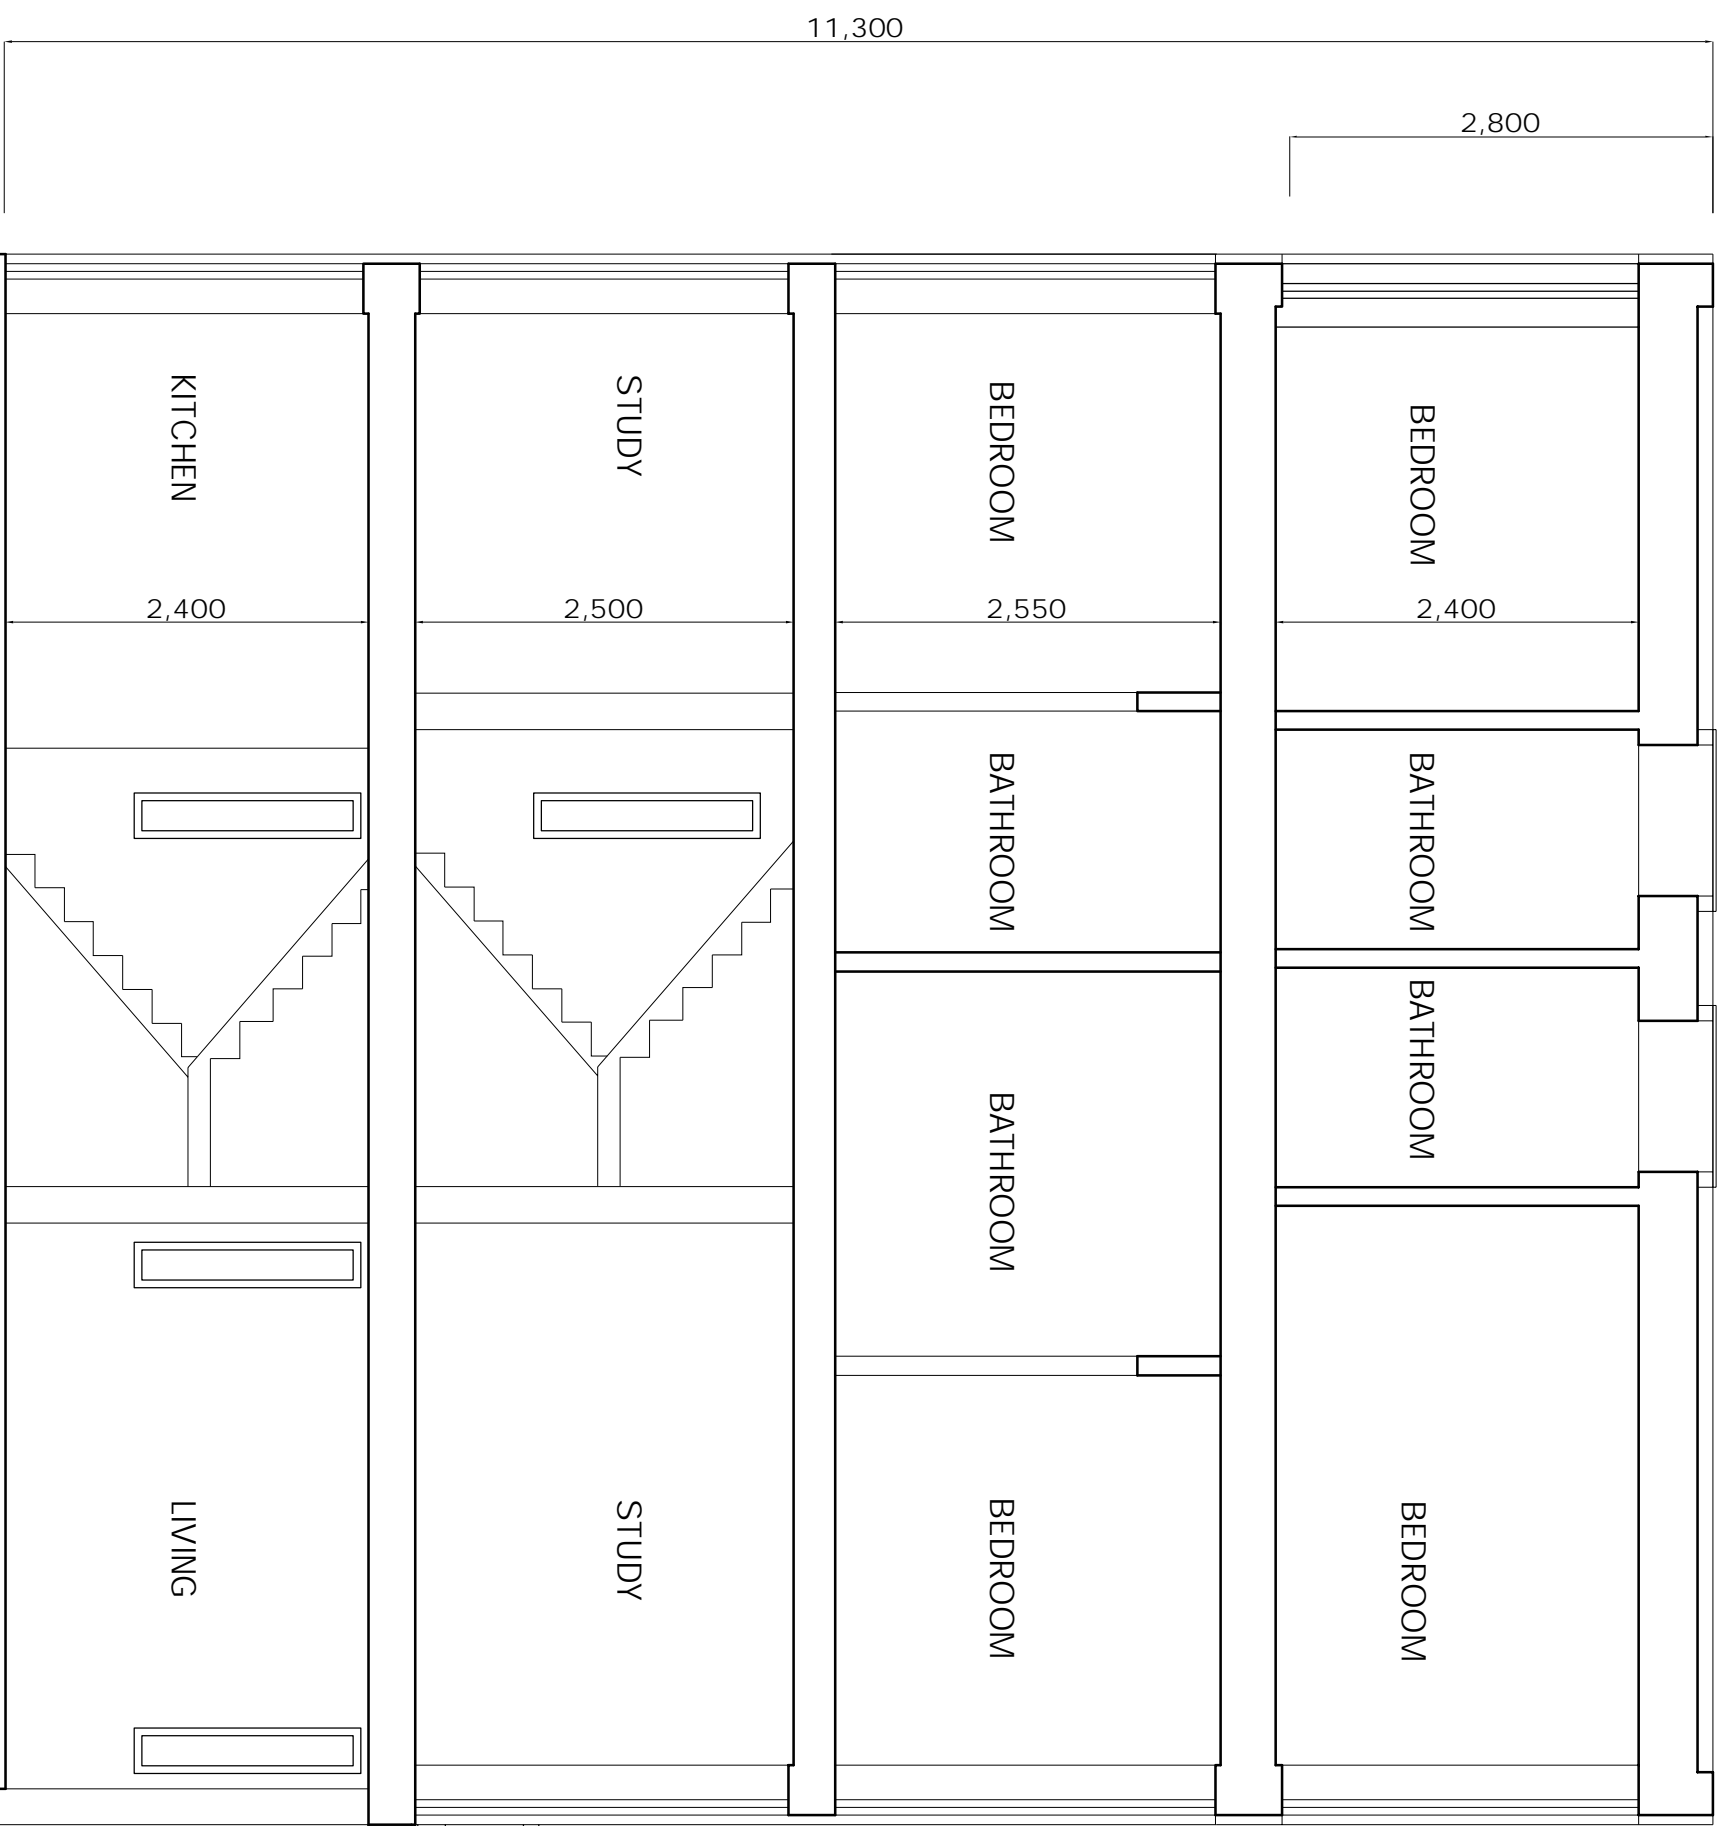

NOTES

1. Do not scale from this drawing for site by the contractor and any dimensions to be responsible.
2. Report all drawing errors, omissions and discrepancies to the architect.
3. Report all drawing errors, omissions and discrepancies to the architect.

KASIA WHITEFIELD DESIGN

KASIA WHITEFIELD@GMAIL.COM
TEL: 07785053833

JOB: 28 LOWER MERTON RISE
LONDON NW3 3SP

TITLE: PROPOSED SECTION

DATE	SCALE	STATUS
2020.12.01	1:50@A3	PROPOSED

PROJECT NO.	DRAWING NO.	REVISION
LMR28/4	PP6	A

0m

5m