


REVISIONS
REV. DATE REVISION NOTES:
A 2021.04.28 EXTRA STOREY FLOOR TO CEILING HEIGHT
REDUCED

PROPOSED HEIGHT
INCREASE 2,800

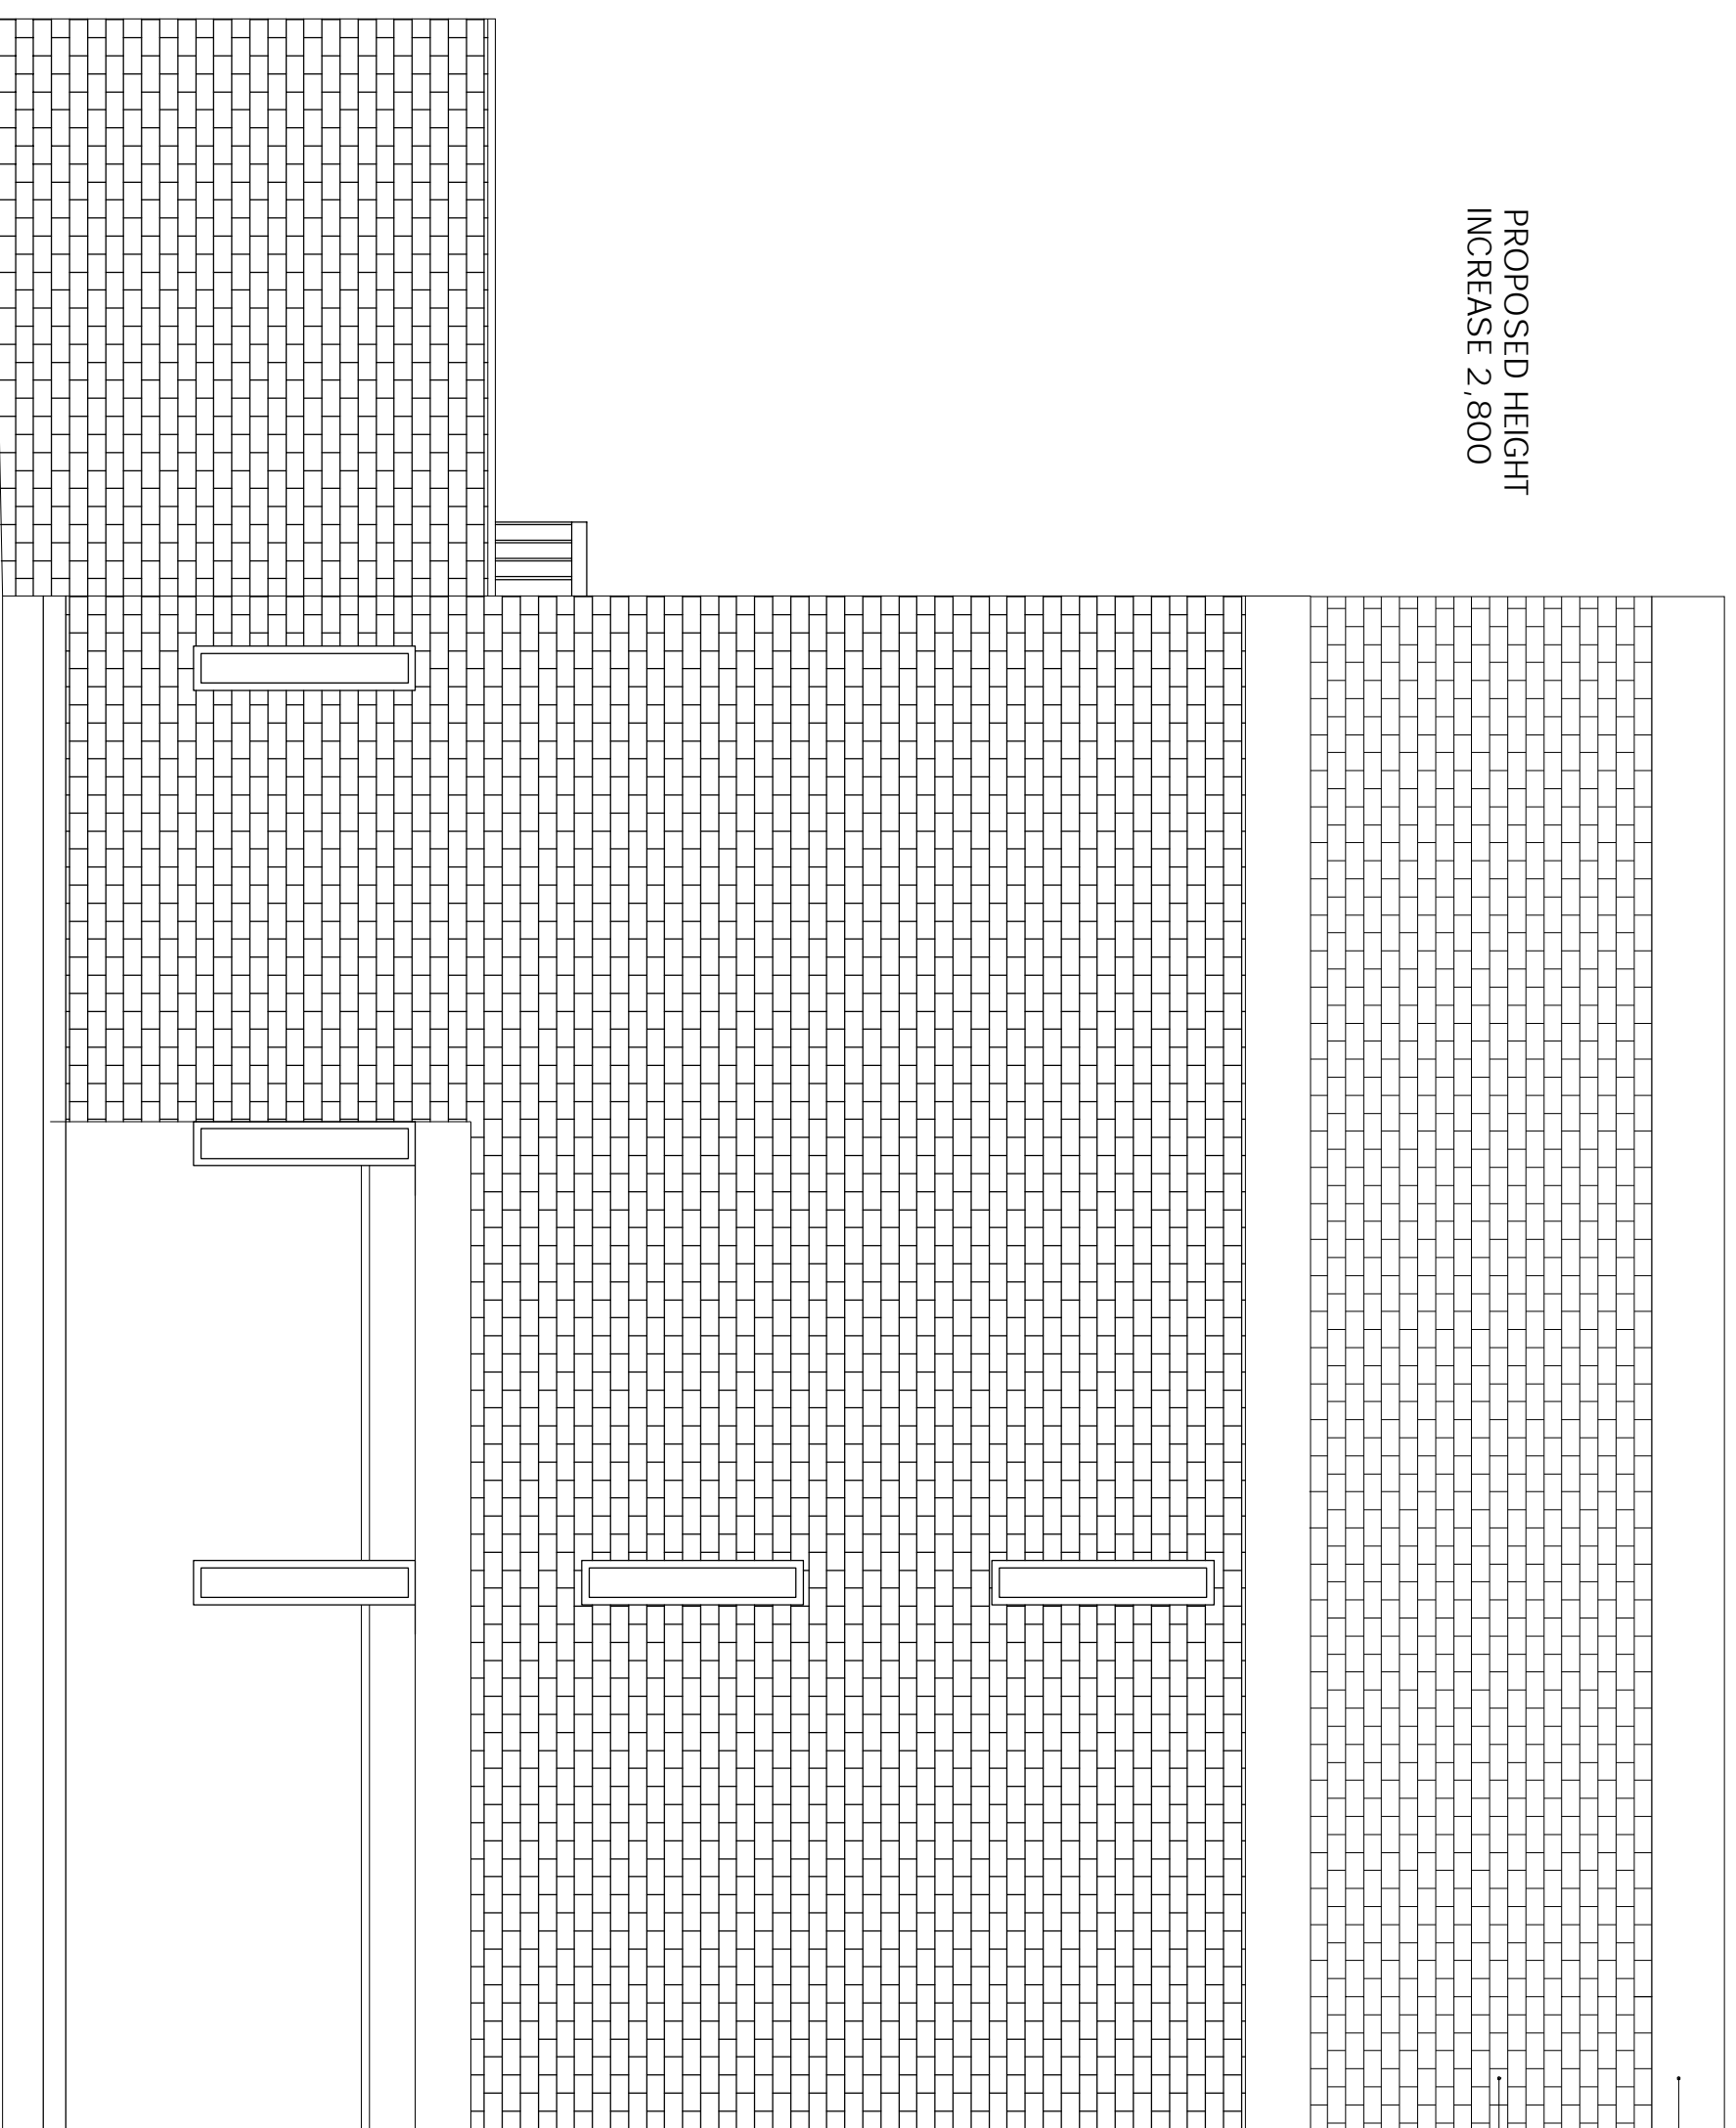

RENDER TO MATCH
EXISTING

BRICKWORK TO
MATCH EXISTING

KEY

NOTES
1. Do not scale from this drawing or rely on the accuracy and dimensions to be responsible.
2. Report all drawing errors, omissions and discrepancies to the architect.
3. Report all drawing errors, omissions and discrepancies to the architect.

KASIA WHITFIELD DESIGN

KASIAWHITFIELD@GMAIL.COM
TEL: 07785053633

JOB 28 LOWER MERTON RISE
LONDON NW3 3SP
TITLE PROPOSED SIDE ELEVATION (NORTH SIDE)

DATE	SCALE	STATUS
2020.12.01	1:50@A3	PROPOSED

PROJECT NO.	DRAWING NO.	REVISION
LMR28/4	PP8	A