


REVISIONS	
REV	DATE
A	2021.04.28


REVISION NOTES:
EXTRA STOREY FLOOR TO CEILING HEIGHT
REDUCED

RENDER TO MATCH
EXISTING

BRICKWORK TO
MATCH EXISTING

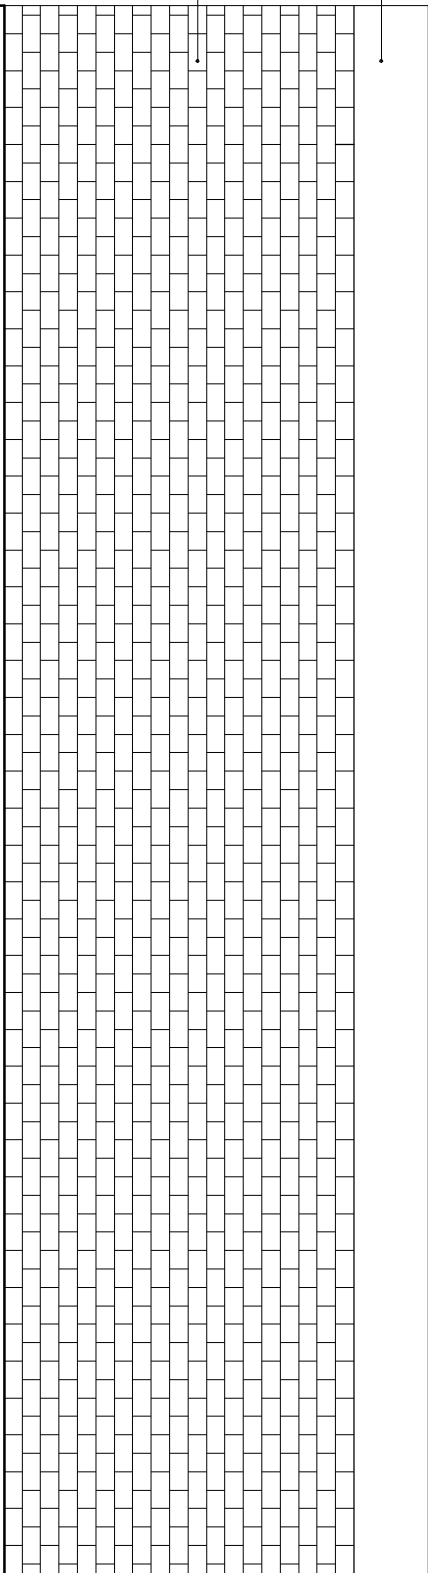

PROPOSED HEIGHT
INCREASE 2,800

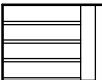

NOTES
1. Do not scale from this drawing for A/B/C. All dimensions and levels are to be taken from the project information.
2. Report all drawing errors, omissions and discrepancies to the architect/designer.

KASIA WHITEFIELD DESIGN

KASIA WHITEFIELD@GMAIL.COM
TEL: 07785053533

JOB: 28 LOWER MERTON RISE
LONDON NW3 3SP
TITLE: PROPOSED SIDE ELEVATION (SOUTH SIDE)

DATE	SCALE	STATUS
2020.12.01	1:50@A3	PROPOSED
PROJECT NO.	DRAWING NO.	REVISION
LMR28/4	PP9	A

0m

5m