


REVISIONS	
REV	DATE
A	2021.04.28

REVISION NOTES:  
EXTRA STOREY FLOOR TO CEILING HEIGHT  
REDUCED

RENDER TO MATCH  
EXISTING

BRICKWORK TO  
MATCH EXISTING

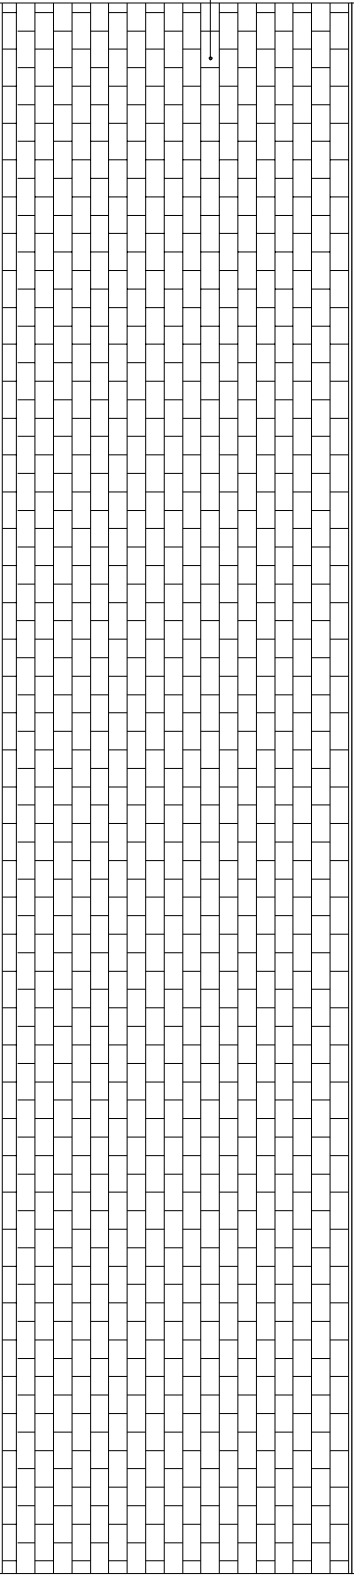

PROPOSED HEIGHT  
INCREASE 2,800



- NOTES
- Do not scale from this drawing for site by the contractor and any dimensions to be responsible to the contractor.
  - Respect all drawing errors, omissions and discrepancies to the architect's design.

**KASIA WHITEFIELD DESIGN**

KASIA WHITEFIELD@GMAIL.COM  
TEL: 07865056383

JOB: 22 LOWER MERTON RISE  
LONDON NW3 3SP  
TITLE: PROPOSED SIDE ELEVATION (SOUTH SIDE)

0m

5m

DATE	SCALE	STATUS
2020.12.02	1:50@A3	PROPOSED

PROJECT NO.	DRAWING NO.	REVISION
LMR22/3	PP9	A