

EXISTING



SITE ADDRESS
50 EARLHAM STREET
COVENT GARDEN
LONDON
WC2H 9LJ

DRAWING NO.

DATE

DRAWN BY DE

SCALE 1 : 50 @ A3 UNLESS STATED

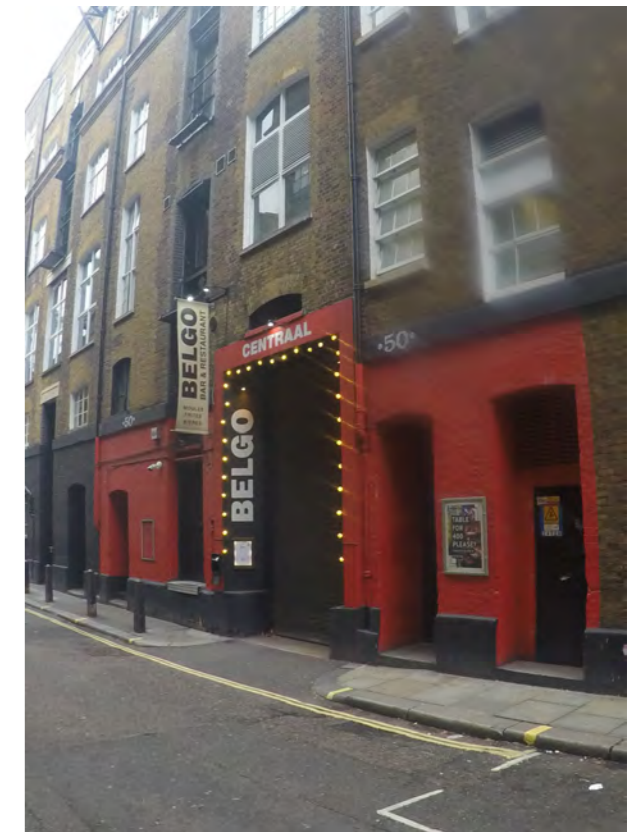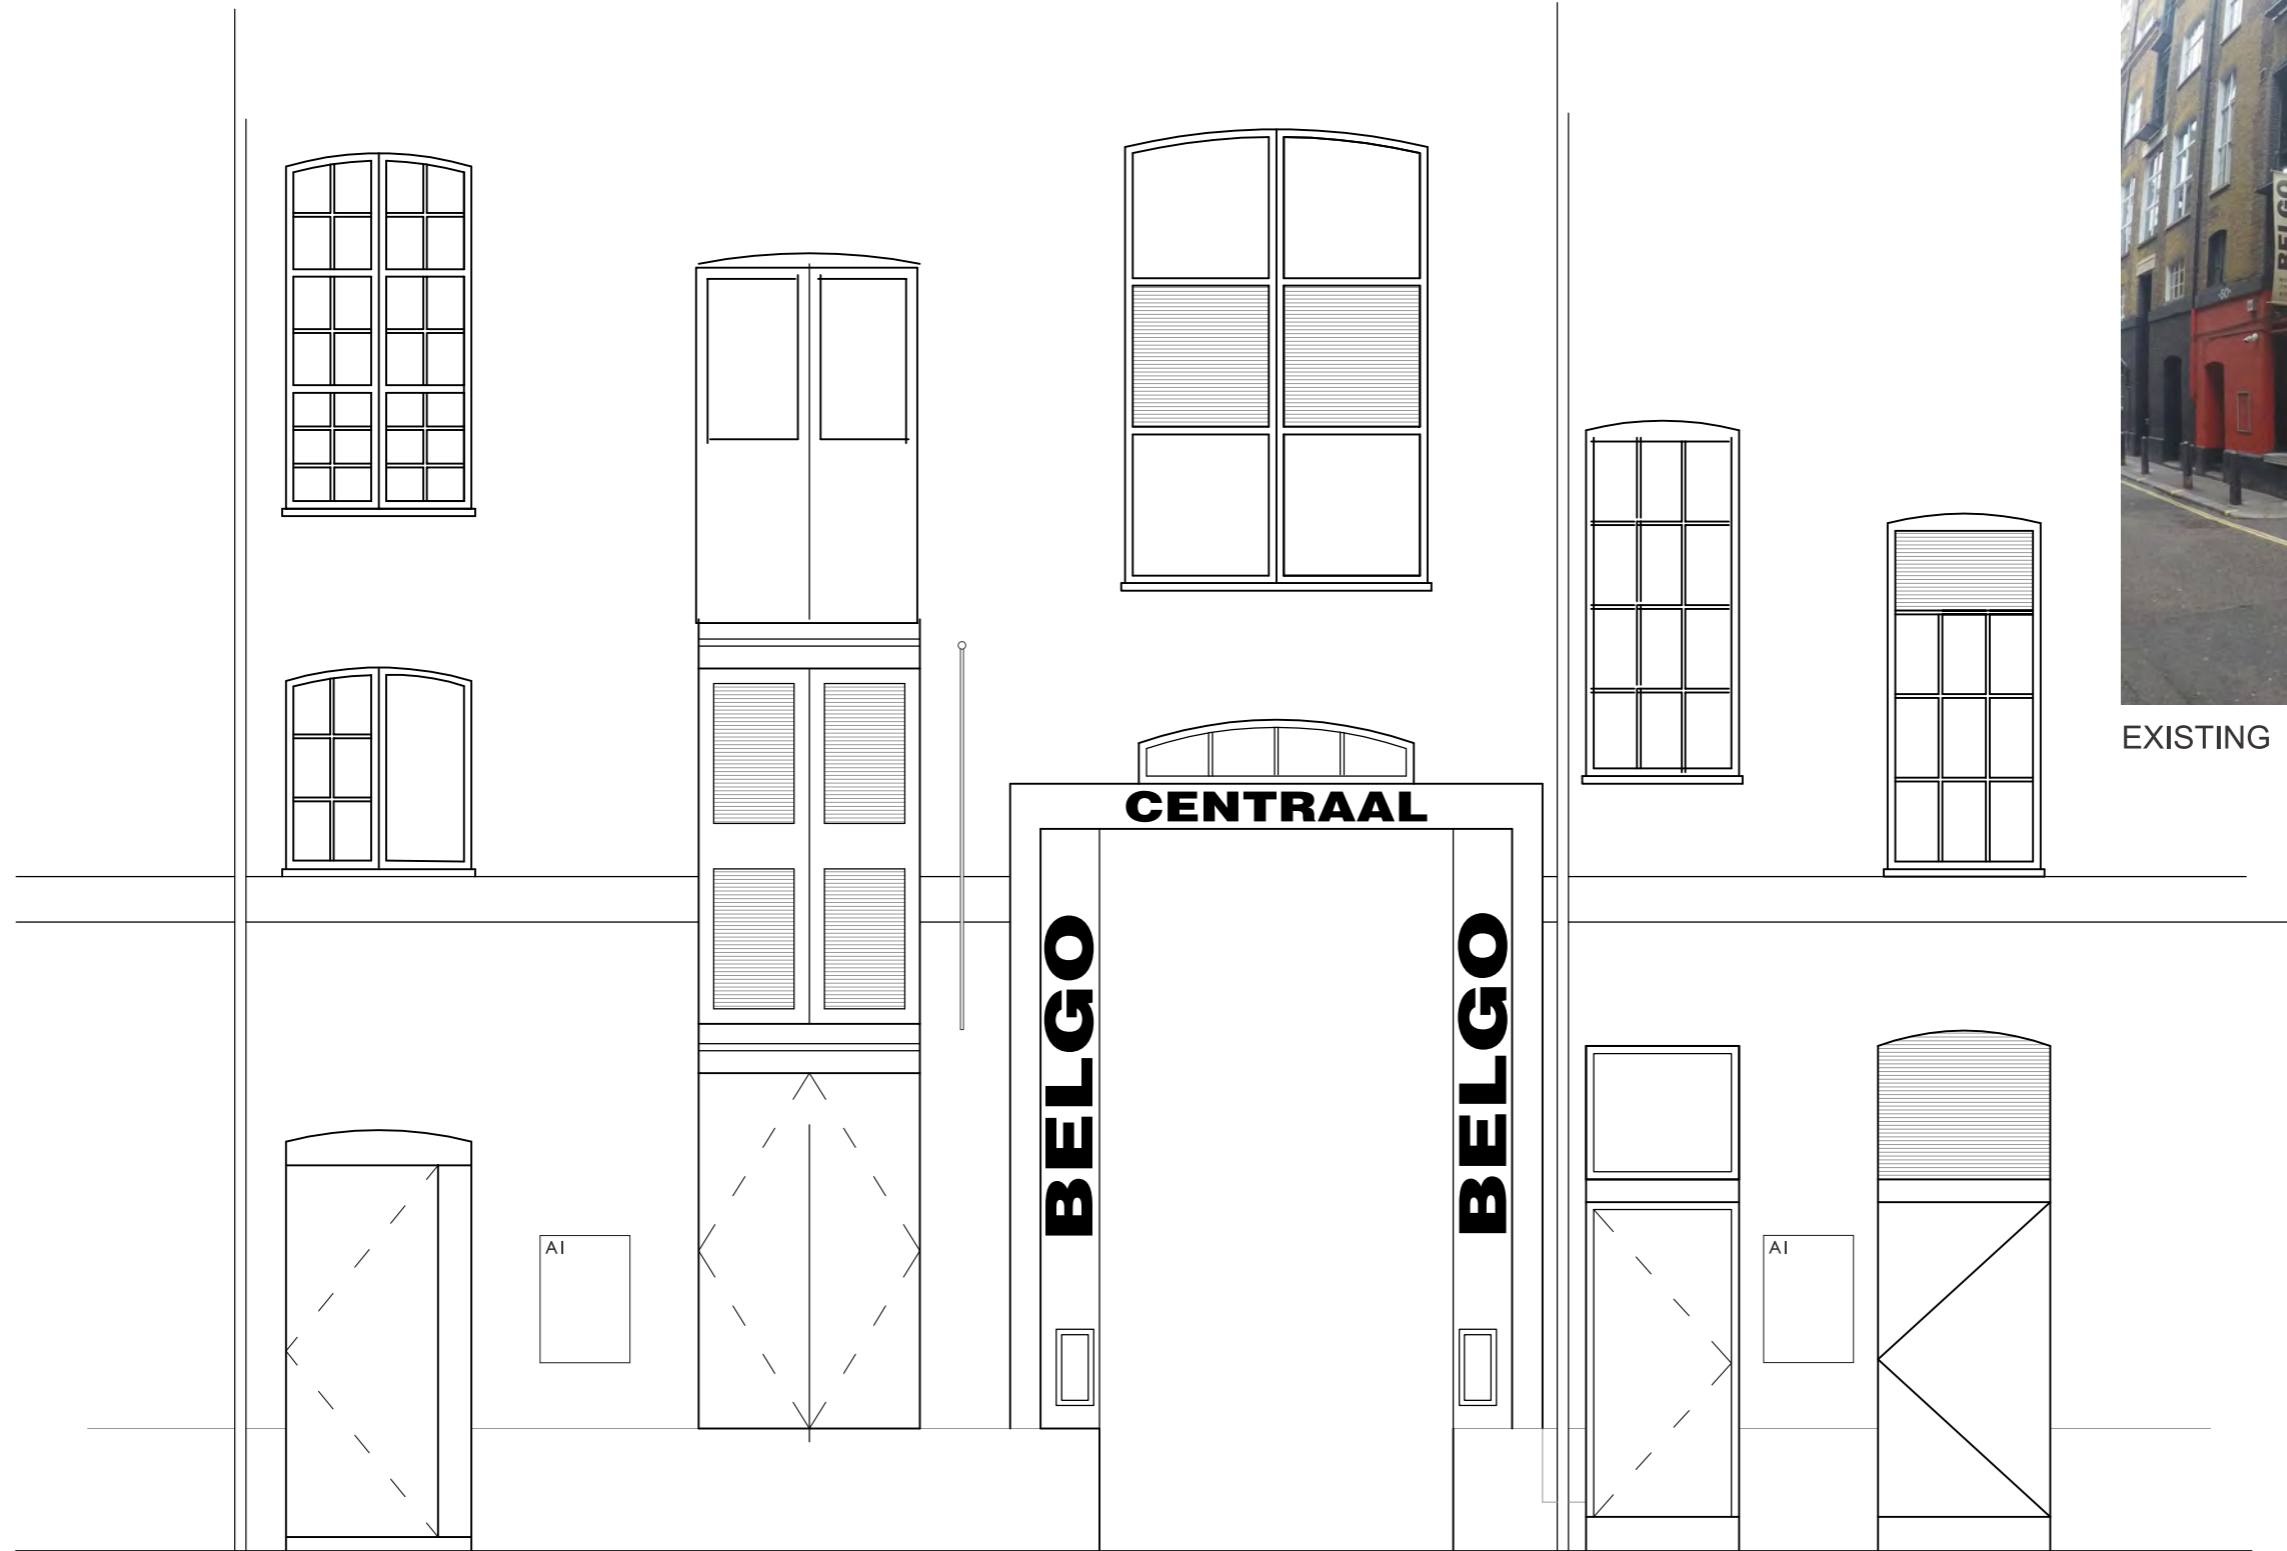

EXISTING

○ SHELTON STREET ELEVATION
scale 1:50

